


8/23/99

0 5 10	PROJ. REFERENCE NO.	SHEET NO.
	R-2707C	X-771

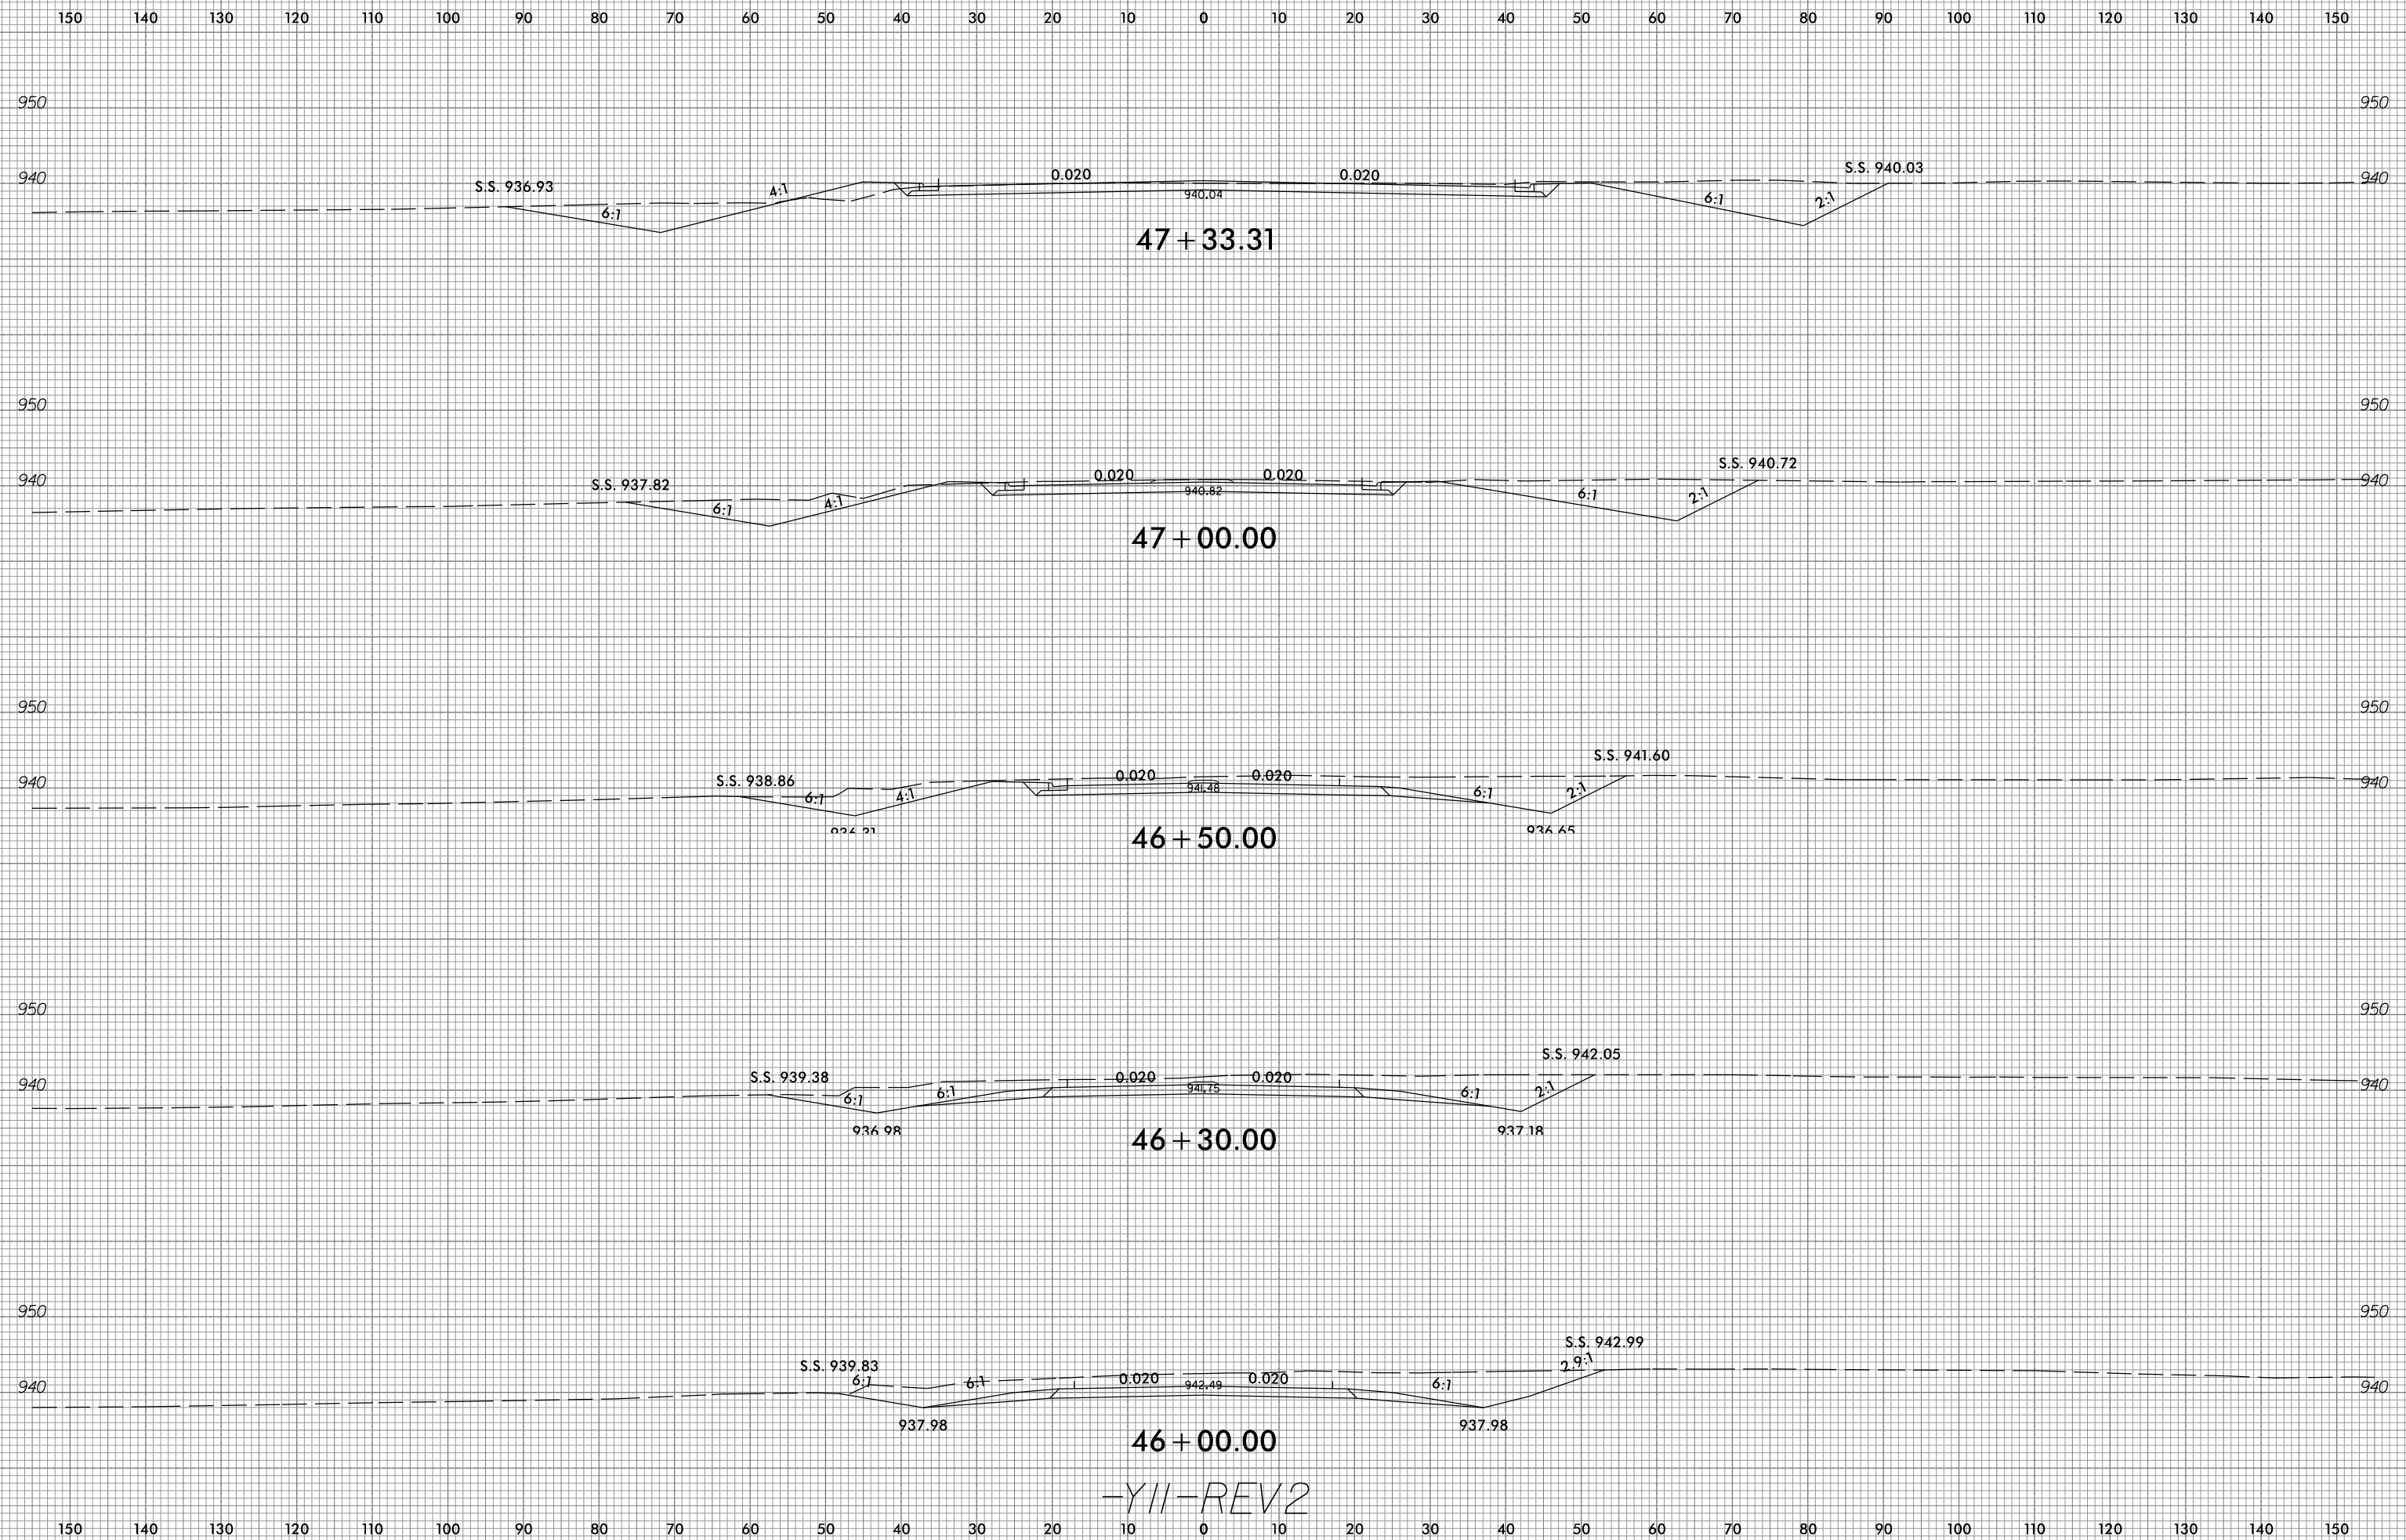

-YII-REV2

4/1/2017 P:\4941-01\CADD\2707C\Roadway\Xsc\2707c_r_dj_xpl_YIIREV2.dgn amedin