


10 0 10 20 

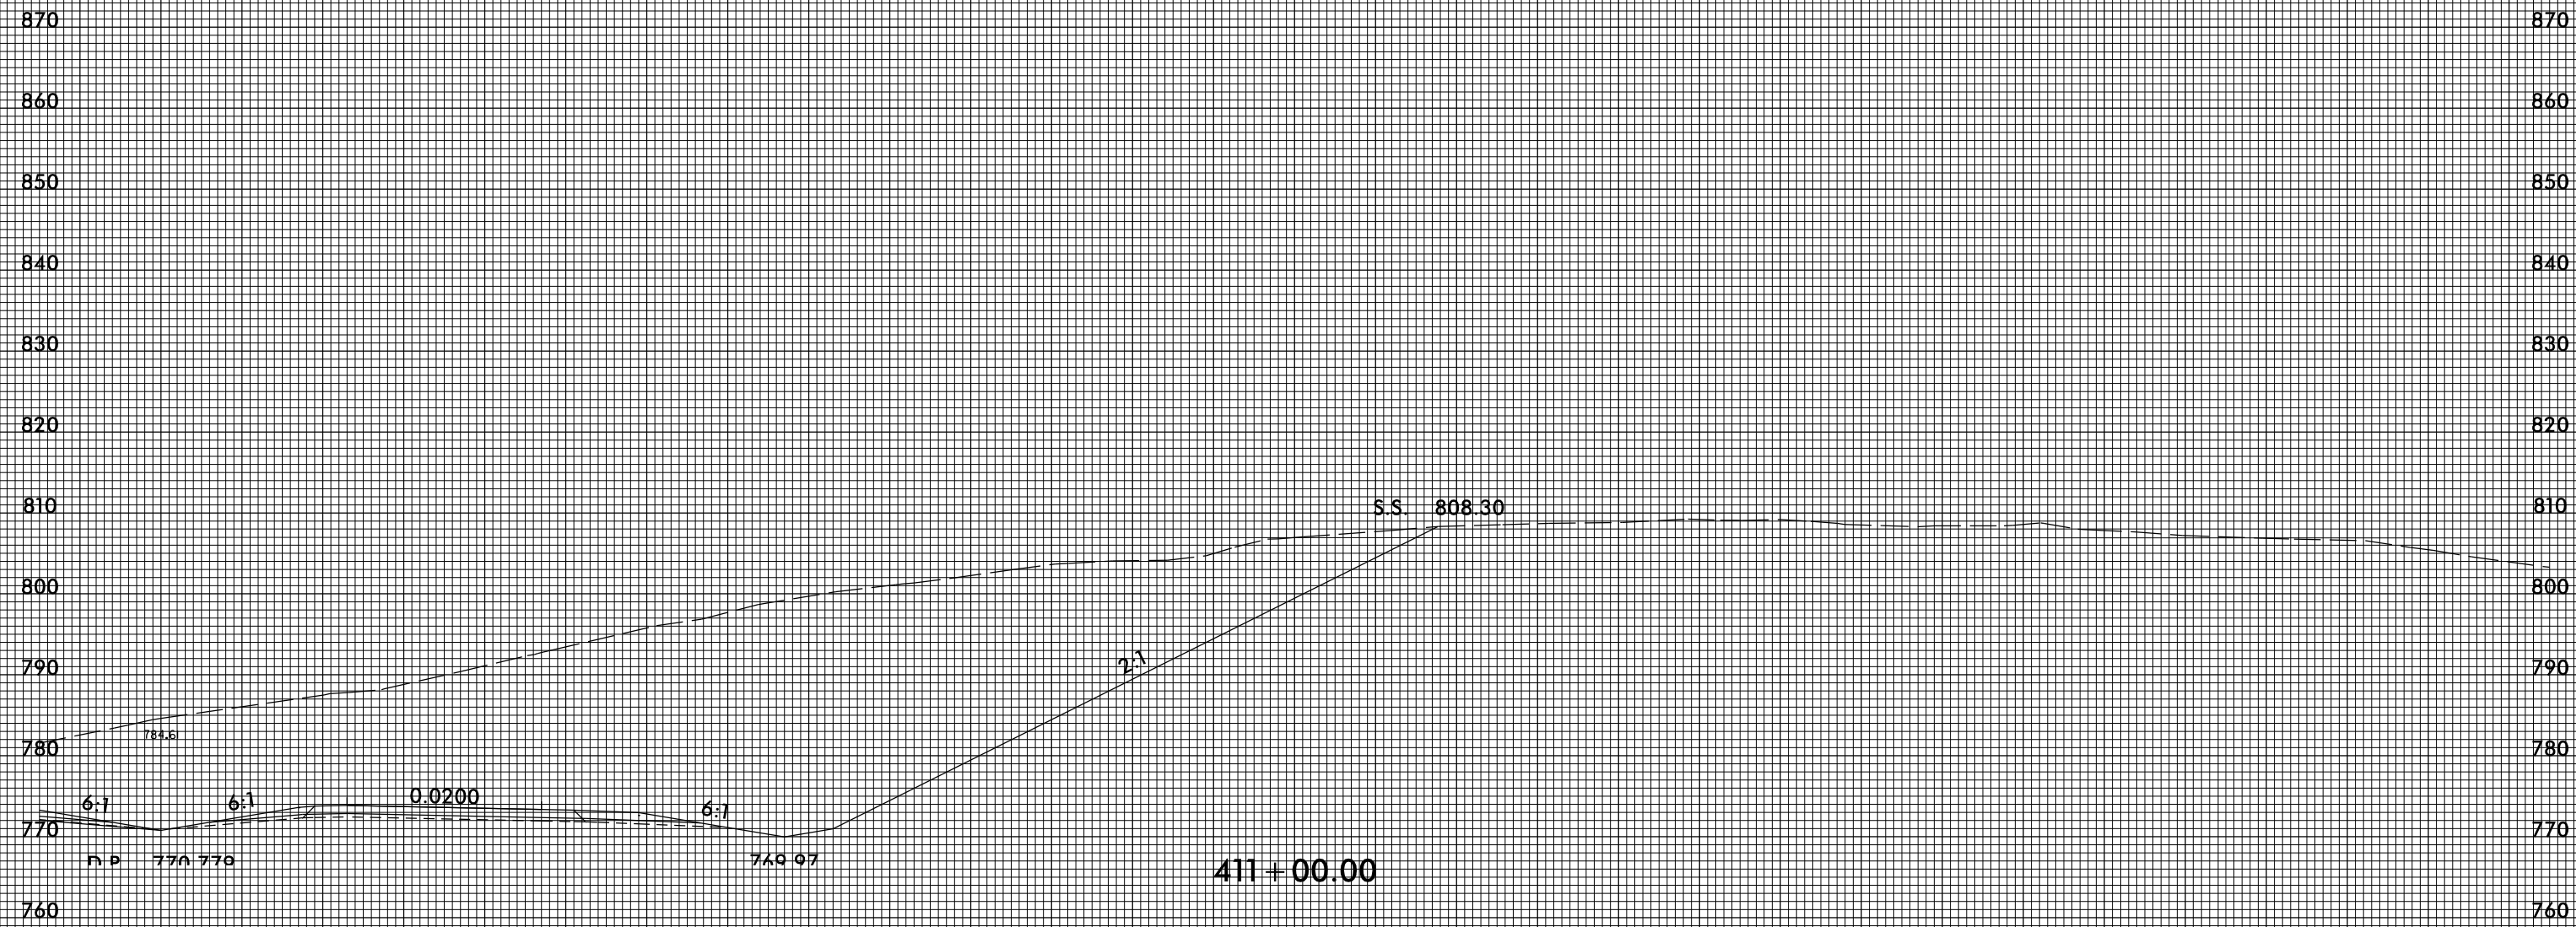

411 + 00.00

V

10 0 10 20 