


10 0 10 20 

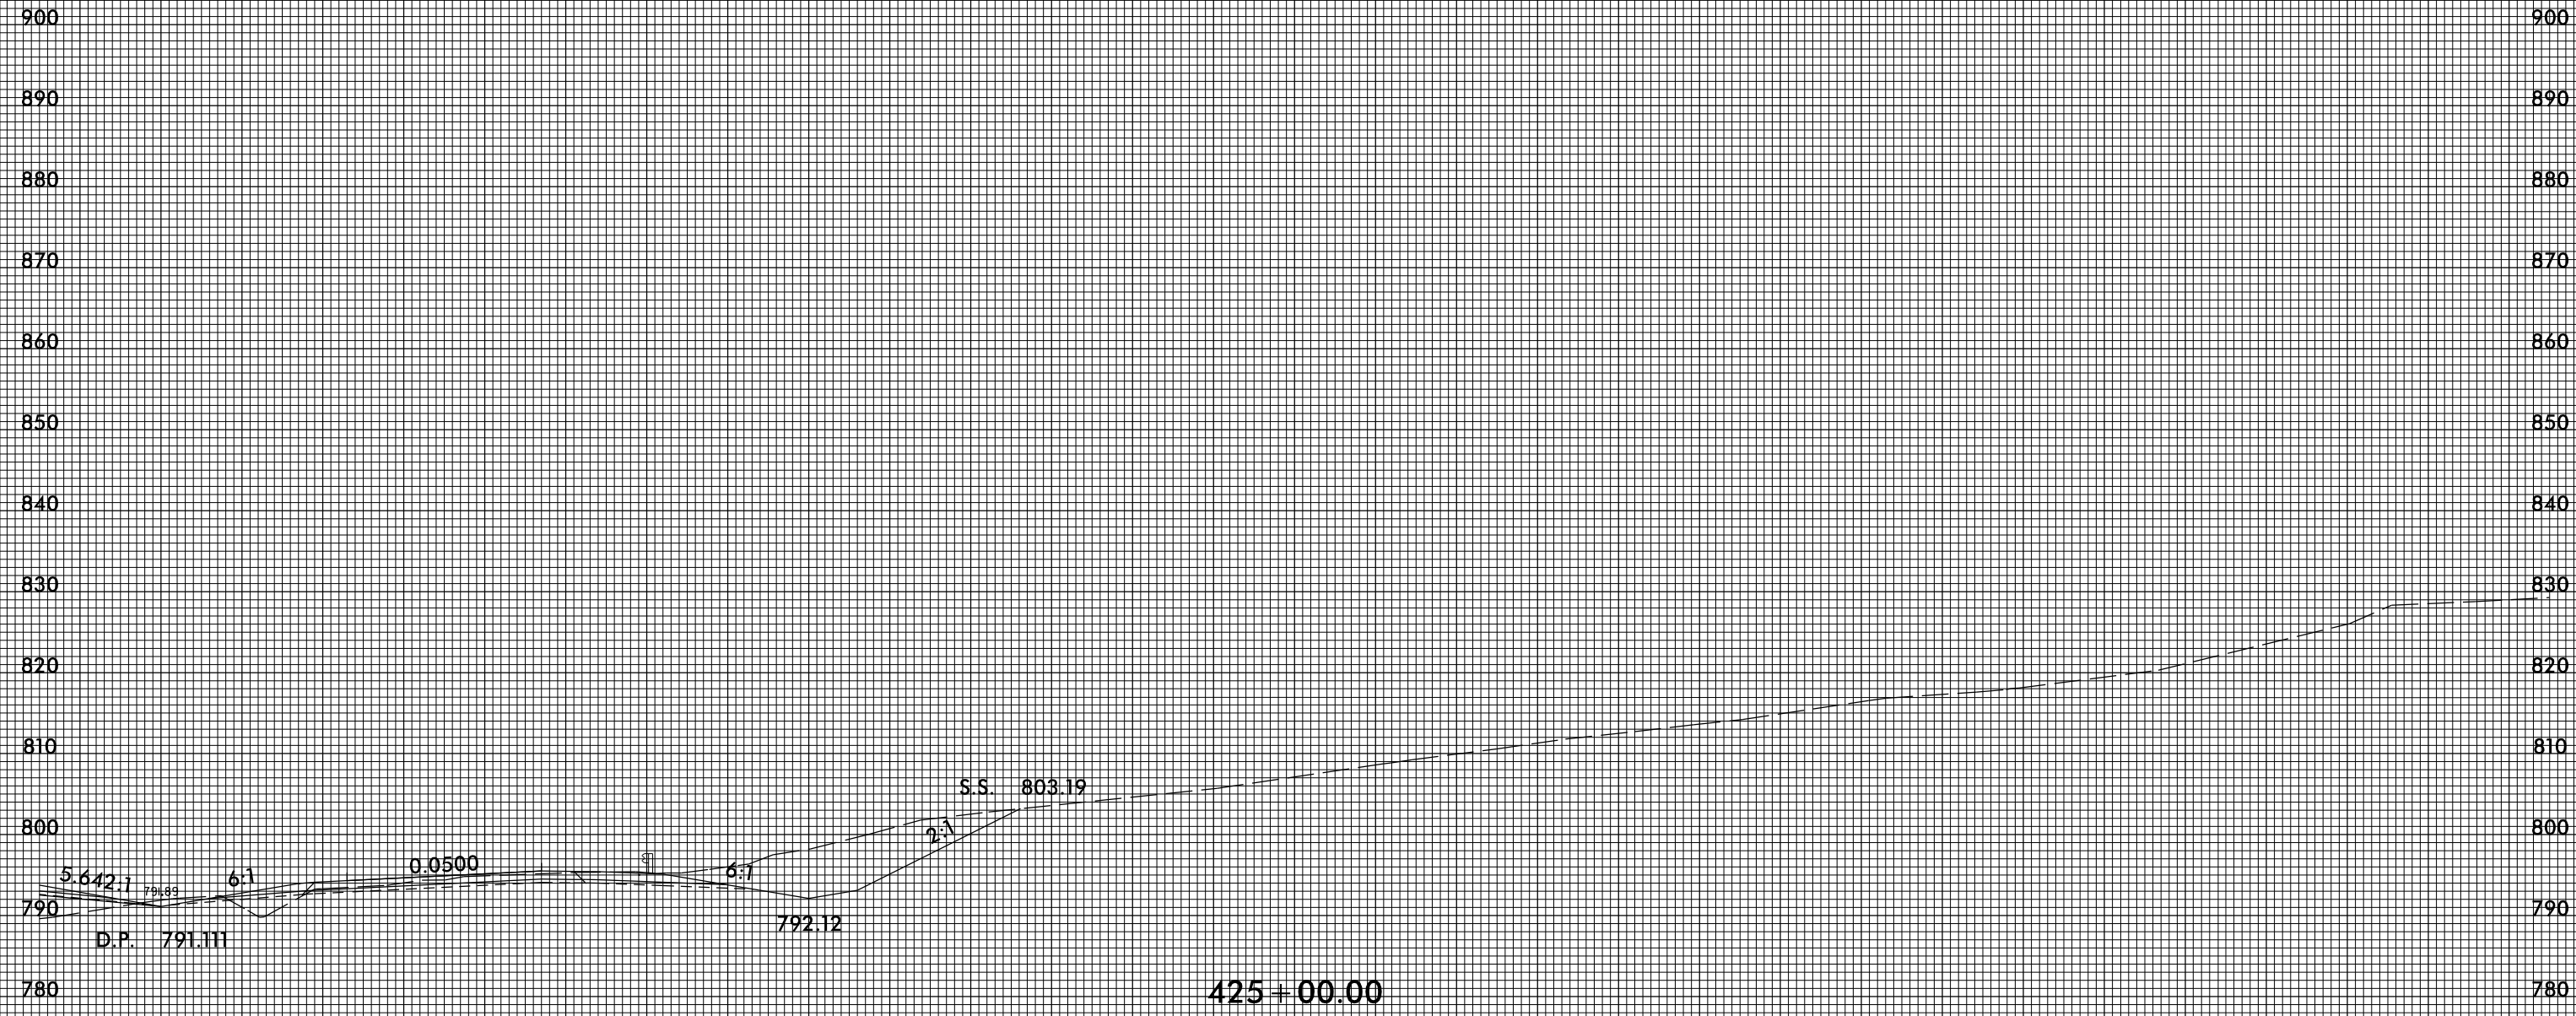

425+00.00

10 0 10 20 