


10 0 10 20 

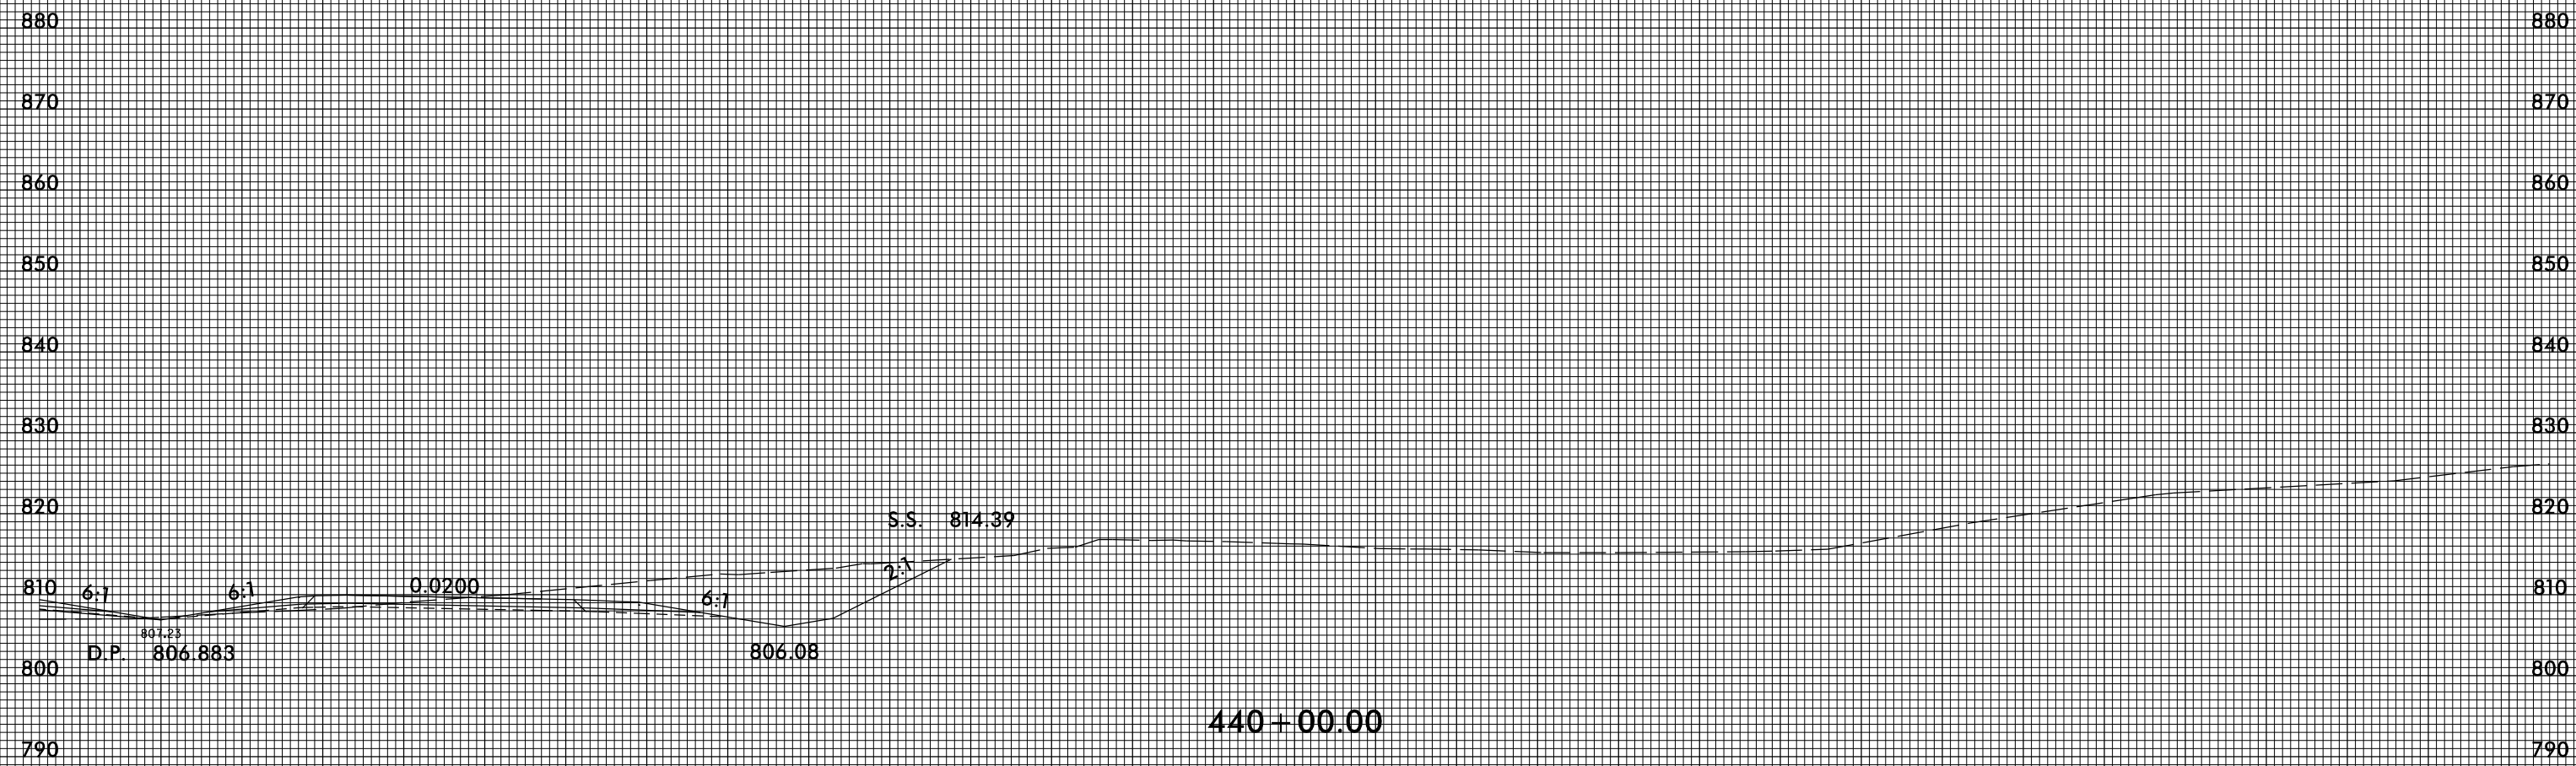

440+00.00



10 0 10 20 