


PLAN - GRADING

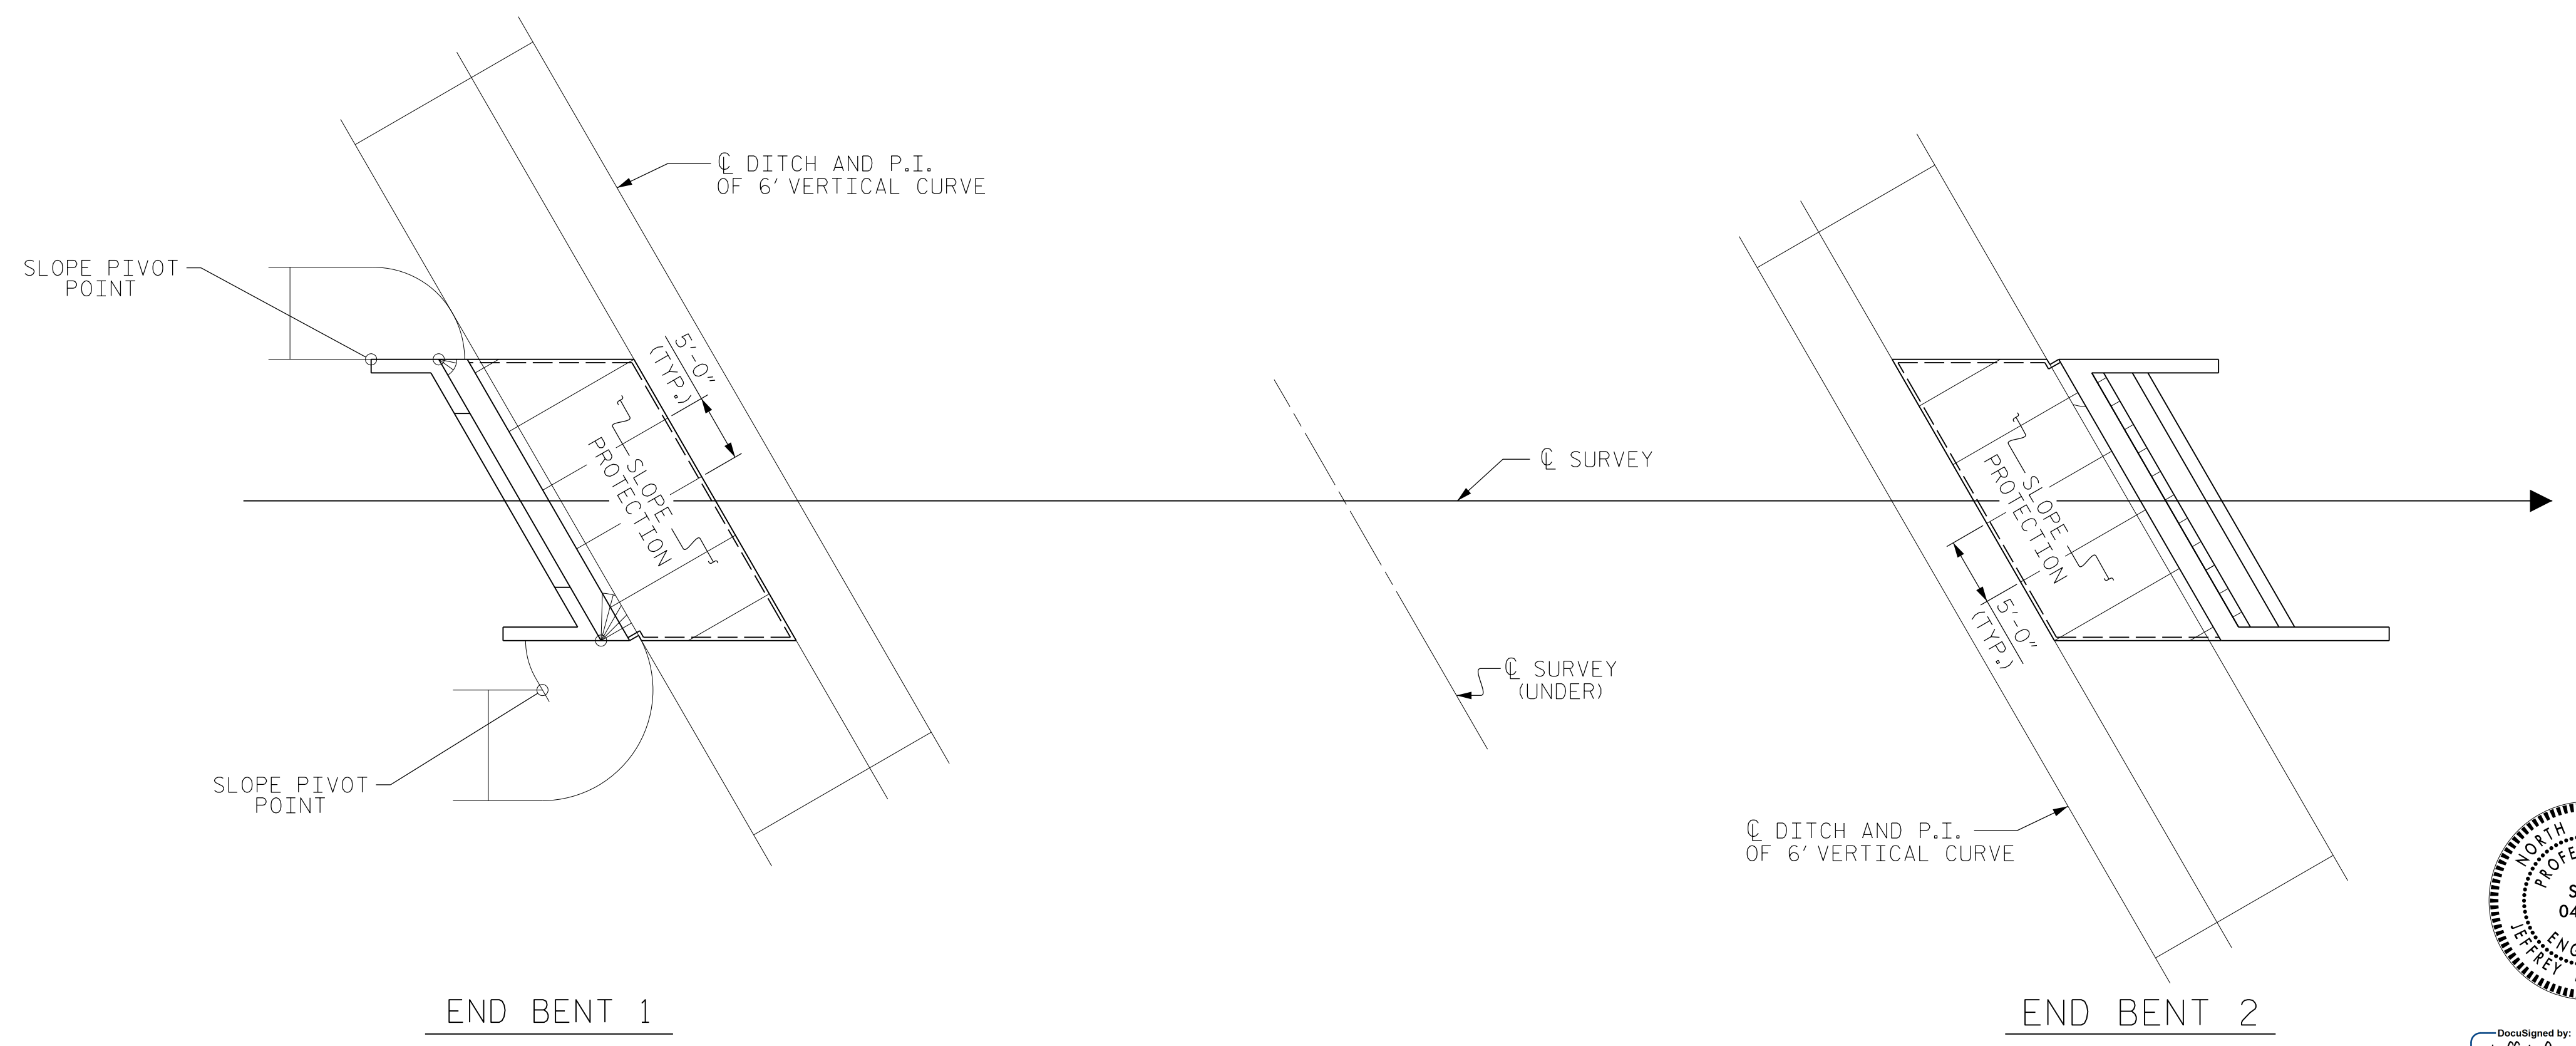

PLAN - CONCRETE PLACEMENT

PROJECT NO. R-2707C
CLEVELAND COUNTY
 STATION: 20+70.23-Y3- POT
 SHEET 2 OF 2



DocuSigned by:
 Jeff Capus 2/6/2017

Firm License No. C-1051
 421 Fayetteville St,
 Suite 400
 Raleigh, NC 27601
 T 919.380.8750
 www.stewartinc.com

STATE OF NORTH CAROLINA DEPARTMENT OF TRANSPORTATION RALEIGH					
SLOPE PROTECTION DETAILS					
REVISIONS					SHEET NO.
NO.	BY:	DATE:	NO.	BY:	DATE:
1			3		
2			4		
TOTAL SHEETS					29

DRAWN BY: <u>H.ASSFOURA</u>	DATE: <u>11/16</u>
CHECKED BY: <u>J.LOFIUS</u>	DATE: <u>11/16</u>
DESIGN ENGINEER OF RECORD: <u>J.LOFIUS</u>	DATE: <u>01/17</u>

R 2707C-SITE 3
 2/6/2017
 \\404-053-R2707C-SMU-SP02-S4-27.dgn
 USERdefault