

LOAD AND RESISTANCE FACTOR RATING (LRFR) SUMMARY FOR PRESTRESSED CONCRETE GIRDERS

LEVEL	VEHICLE	WEIGHT (W) (TONS)	CONTROLLING LOAD RATING #	MINIMUM RATING FACTORS (RF)	TONS = W x RF	STRENGTH I LIMIT STATE										SERVICE III LIMIT STATE					COMMENT NUMBER			
						MOMENT					SHEAR					MOMENT								
						LIVE-LOAD FACTORS (γ <sub>LL</sub> )	DISTRIBUTION FACTORS (DF)	RATING FACTOR	SPAN	GIRDER LOCATION	DISTANCE FROM LEFT END OF SPAN (ft)	DISTRIBUTION FACTORS (DF)	RATING FACTOR	SPAN	GIRDER LOCATION	DISTANCE FROM LEFT END OF SPAN (ft)	LIVE-LOAD FACTORS (γ <sub>LL</sub> )	DISTRIBUTION FACTORS (DF)	RATING FACTOR	SPAN		GIRDER LOCATION	DISTANCE FROM LEFT END OF SPAN (ft)	
DESIGN LOAD RATING	HL-93 (INVENTORY)	N/A	①	1.22	--	1.75	0.820	1.60	B	I	50.7	1.03	1.29	B	I	19.8	0.80	0.820	1.22	A	I	50.7		
	HL-93 (OPERATING)	N/A		1.69	--	1.35	0.820	2.08	B	I	50.7	1.03	1.69	B	I	19.8	N/A	--	--	--	--	--		
	HS-20 (INVENTORY)	36.000	②	1.69	60.84	1.75	0.820	2.21	B	I	50.7	1.03	1.78	B	I	19.8	0.80	0.820	1.69	A	I	50.7		
	HS-20 (OPERATING)	36.000		2.33	83.88	1.35	0.820	2.87	B	I	50.7	1.03	2.33	B	I	19.8	N/A	--	--	--	--	--		
LEGAL LOAD RATING	SINGLE VEHICLE (SV)	SNSH	13.500		3.17	42.80	1.40	0.820	5.50	B	I	50.7	1.03	5.03	B	I	19.8	0.80	0.820	3.17	A	I	50.7	
		SNGARBS2	20.000		2.31	46.20	1.40	0.820	3.98	B	I	50.7	1.03	3.50	B	I	19.8	0.80	0.820	2.31	A	I	50.7	
		SNAGRIS2	22.000		2.16	47.52	1.40	0.820	3.72	B	I	50.7	1.03	3.22	B	I	19.8	0.80	0.820	2.16	A	I	50.7	
		SNCOTTS3	27.250		1.58	43.06	1.40	0.820	2.72	B	I	50.7	1.03	2.43	B	I	19.8	0.80	0.820	1.58	A	I	50.7	
		SNAGGRS4	34.925		1.30	45.40	1.40	0.820	2.24	B	I	50.7	1.03	1.88	B	I	19.8	0.80	0.820	1.30	A	I	50.7	
		SNS5A	35.550		1.28	45.50	1.40	0.820	2.21	B	I	50.7	1.03	1.89	B	I	19.8	0.80	0.820	1.28	A	I	50.7	
		SNS6A	39.950		1.16	46.34	1.40	0.820	2.01	B	I	50.7	1.03	1.70	B	I	19.8	0.80	0.820	1.16	A	I	50.7	
	SNS7B	42.000		1.11	46.62	1.40	0.820	1.91	B	I	50.7	1.03	1.62	B	I	19.8	0.80	0.820	1.11	A	I	50.7		
	TRUCK TRACTOR SEMI-TRAILER (TTS1)	TNAGRIT3	33.000		1.42	46.86	1.40	0.820	2.46	B	I	50.7	1.03	2.03	B	I	19.8	0.80	0.820	1.42	A	I	50.7	
		TNT4A	33.075		1.42	46.97	1.40	0.820	2.44	B	I	50.7	1.03	2.12	B	I	19.8	0.80	0.820	1.42	A	I	50.7	
		TNT6A	41.600		1.15	47.84	1.40	0.820	1.98	B	I	50.7	1.03	1.70	B	I	19.8	0.80	0.820	1.15	A	I	50.7	
		TNT7A	42.000		1.15	48.30	1.40	0.820	1.99	B	I	50.7	1.03	1.71	B	I	19.8	0.80	0.820	1.15	A	I	50.7	
		TNT7B	42.000		1.17	49.14	1.40	0.820	2.01	B	I	61.0	1.03	1.63	B	I	19.8	0.80	0.820	1.17	A	I	50.7	
		TNAGRIT4	43.000		1.13	48.59	1.40	0.820	1.95	B	I	50.7	1.03	1.60	B	I	19.8	0.80	0.820	1.13	A	I	50.7	
TNAGT5A		45.000		1.08	48.60	1.40	0.820	1.85	B	I	50.7	1.03	1.53	B	I	19.8	0.80	0.820	1.08	A	I	50.7		
TNAGT5B	45.000		③	1.06	47.70	1.40	0.820	1.83	B	I	50.7	1.03	1.52	B	I	19.8	0.80	0.820	1.06	A	I	50.7		

LOAD FACTORS:


DESIGN LOAD RATING FACTORS	LIMIT STATE	γ <sub>DC</sub>	γ <sub>DW</sub>
	STRENGTH I	1.25	1.50
	SERVICE III	1.00	1.00

#	CONTROLLING LOAD RATING
①	DESIGN LOAD RATING (HL-93)
②	DESIGN LOAD RATING (HS-20)
③	LEGAL LOAD RATING **
** SEE CHART FOR VEHICLE TYPE	
GIRDER LOCATION	
I - INTERIOR GIRDER EL - EXTERIOR LEFT GIRDER ER - EXTERIOR RIGHT GIRDER	

NOTES:

MINIMUM RATING FACTORS ARE BASED ON THE STRENGTH I AND SERVICE III LIMIT STATES.

ALLOWABLE STRESSES FOR SERVICE III LIMIT STATE ARE AS REQUIRED FOR DESIGN.

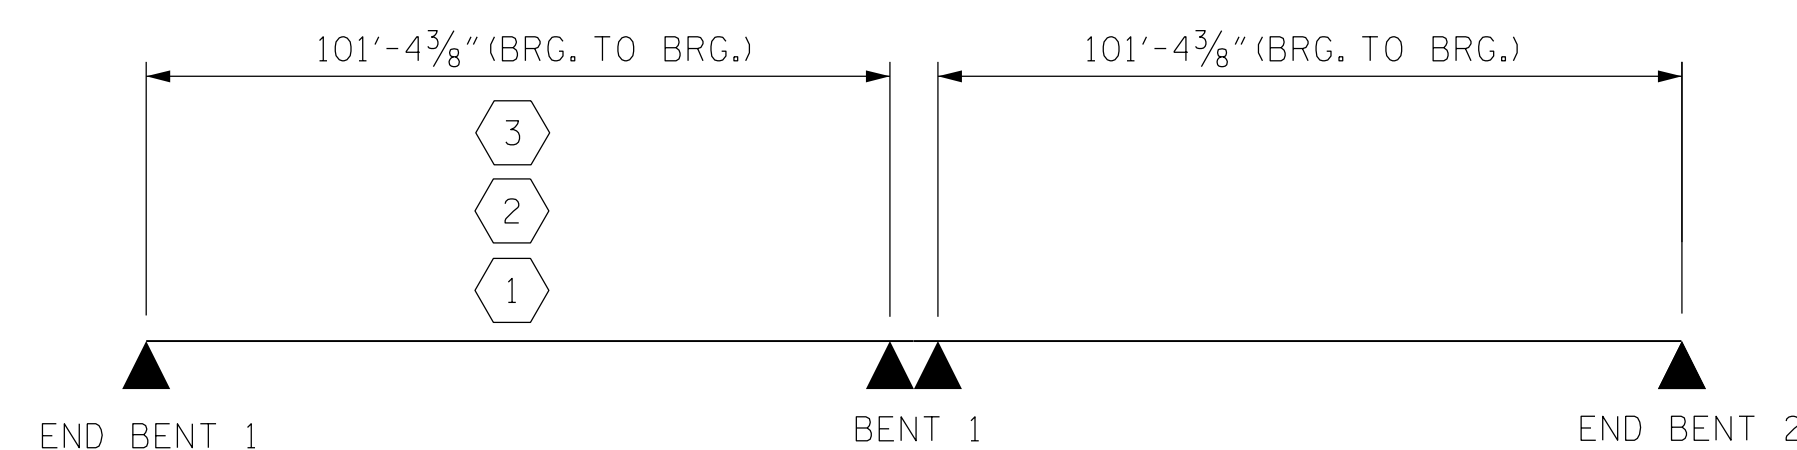

LRFR SUMMARY

PROJECT NO. R-2707C  
CLEVELAND COUNTY  
 STATION: 24+07.99 -Y9- POT

SHEET 4 OF 4



DocuSigned by:  
 Jeff Loftus  
 FES1DC02E5794A9 2/2/2017

Firm License No. C-1051  
 421 Fayetteville St,  
 Suite 400  
 Raleigh, NC 27601  
 T 919.380.8750  
 www.stewartinc.com

STATE OF NORTH CAROLINA  
 DEPARTMENT OF TRANSPORTATION  
 RALEIGH  
 STANDARD  
 LRFR SUMMARY FOR  
 PRESTRESSED  
 CONCRETE GIRDERS  
 (NON-INTERSTATE TRAFFIC)

REVISIONS					
NO.	BY:	DATE:	NO.	BY:	DATE:
1			3		
2			4		

SHEET NO. S6-4  
 TOTAL SHEETS 37

DRAWN BY: J. LOFTUS DATE: 07-16  
 CHECKED BY: H. ASSFOURA DATE: 11-16  
 DESIGN ENGINEER OF RECORD: J. LOFTUS DATE: 07-16

STR. #6

R 2707C\_6  
 2/2/2017  
 ...\\406\_007\_R2707C\_SMU\_LLRFR4\_S6-4.dgn  
 USER:JeffLoftus