


INTEGRAL END BENT 1

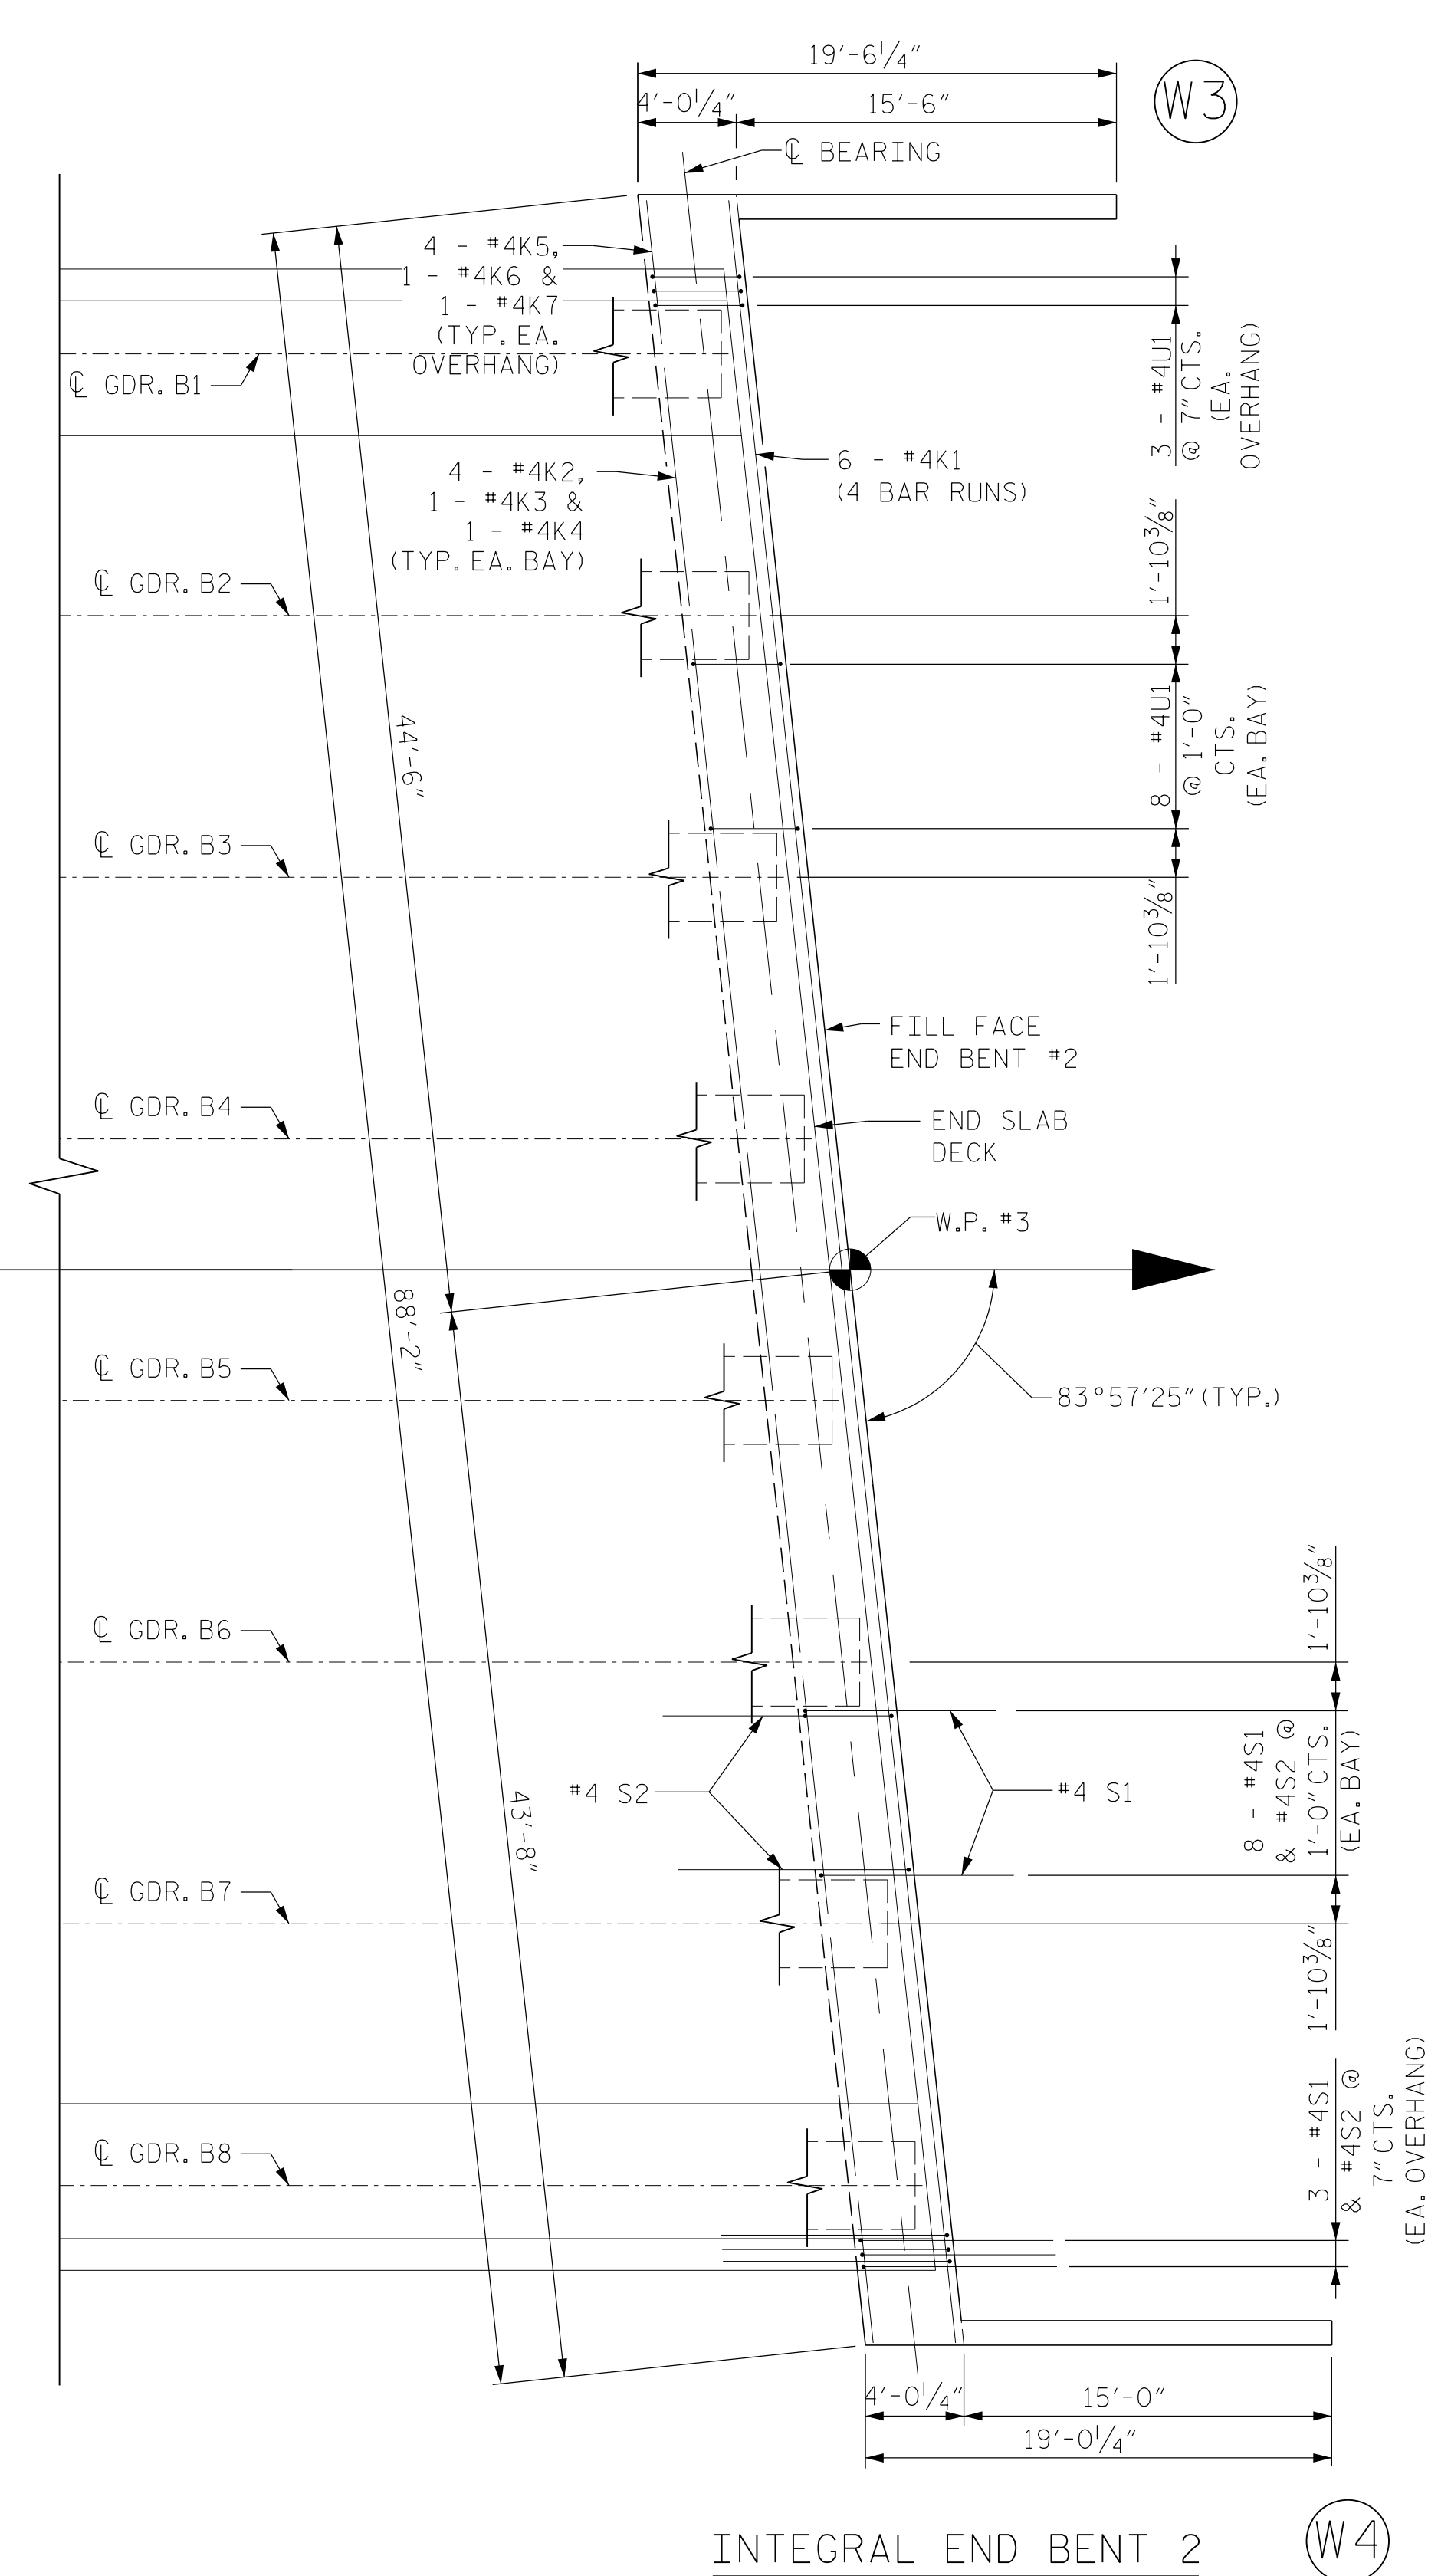

INTEGRAL END BENT 2

PLAN OF ABUTMENT WALLS

PROJECT NO. R-2707C
 CLEVELAND COUNTY
 STATION: 24+07.99 -Y9- POT
 SHEET 2 OF 4



DocuSigned by:
 Jeff Loftus
 2/2/2017

Firm License No. C-1051
 421 Fayetteville St,
 Suite 400
 Raleigh, NC 27601
 T 919.380.8750
 www.stewartinc.com

STATE OF NORTH CAROLINA DEPARTMENT OF TRANSPORTATION RALEIGH					
SUPERSTRUCTURE PLAN OF SPANS DETAILS					
REVISIONS					
NO.	BY:	DATE:	NO.	BY:	DATE:
1			3		
2			4		
SHEET NO. S6-8					TOTAL SHEETS 37

DRAWN BY: J. LOFTUS DATE: 07-16
 CHECKED BY: H. ASSFOURA DATE: 11-16
 DESIGN ENGINEER OF RECORD: J. LOFTUS DATE: 07-16

STR. #6

R 2707C.6
 2/2/2017
 \\406_015_R2707C_SMU_SP2_S6-8.dgn
 USER:default