

ELEVATION OF WING (W1)


FOR REINFORCING STEEL IN LOWER PORTION OF WING, SEE END BENT SHEETS

ELEVATION OF WING (W2)

FOR REINFORCING STEEL IN LOWER PORTION OF WING, SEE END BENT SHEETS

PROJECT NO. R-2707C  
 CLEVELAND COUNTY  
 STATION: 24+07.99 -Y9- POT

SHEET 3 OF 4

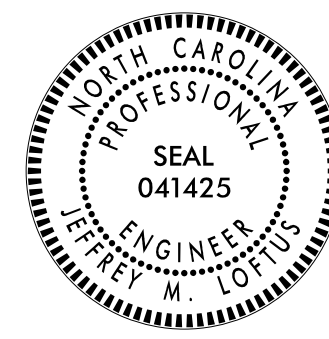

DocuSigned by:  
 Jeff Loftus  
 FES1DC2E879480 2/2/2017

Firm License No. C-1051  
 421 Fayetteville St,  
 Suite 400  
 Raleigh, NC 27601  
 T 919.380.8750  
 www.stewartinc.com

**STEWART**

STATE OF NORTH CAROLINA DEPARTMENT OF TRANSPORTATION RALEIGH					
SUPERSTRUCTURE PLAN OF SPANS DETAILS					
REVISIONS					
NO.	BY:	DATE:	NO.	BY:	DATE:
1			3		
2			4		
SHEET NO. S6-9					TOTAL SHEETS 37

DRAWN BY: J. LOFTUS	DATE: 07-16
CHECKED BY: H. ASSFOURA	DATE: 11-16
DESIGN ENGINEER OF RECORD: J. LOFTUS	DATE: 07-16

STR. #6

R 2707C-6  
 2/2/2017  
 \\406\_017\_R2707C-SMU-SP3\_S6-9.dgn  
 USER:deFault