


PLAN - GRADING



PLAN - CONCRETE PLACEMENT
(2:1 SLOPE)

PROJECT NO. R-2707C
CLEVELAND COUNTY
 STATION: 24+07.99 -Y9- POT
 SHEET 1 OF 2

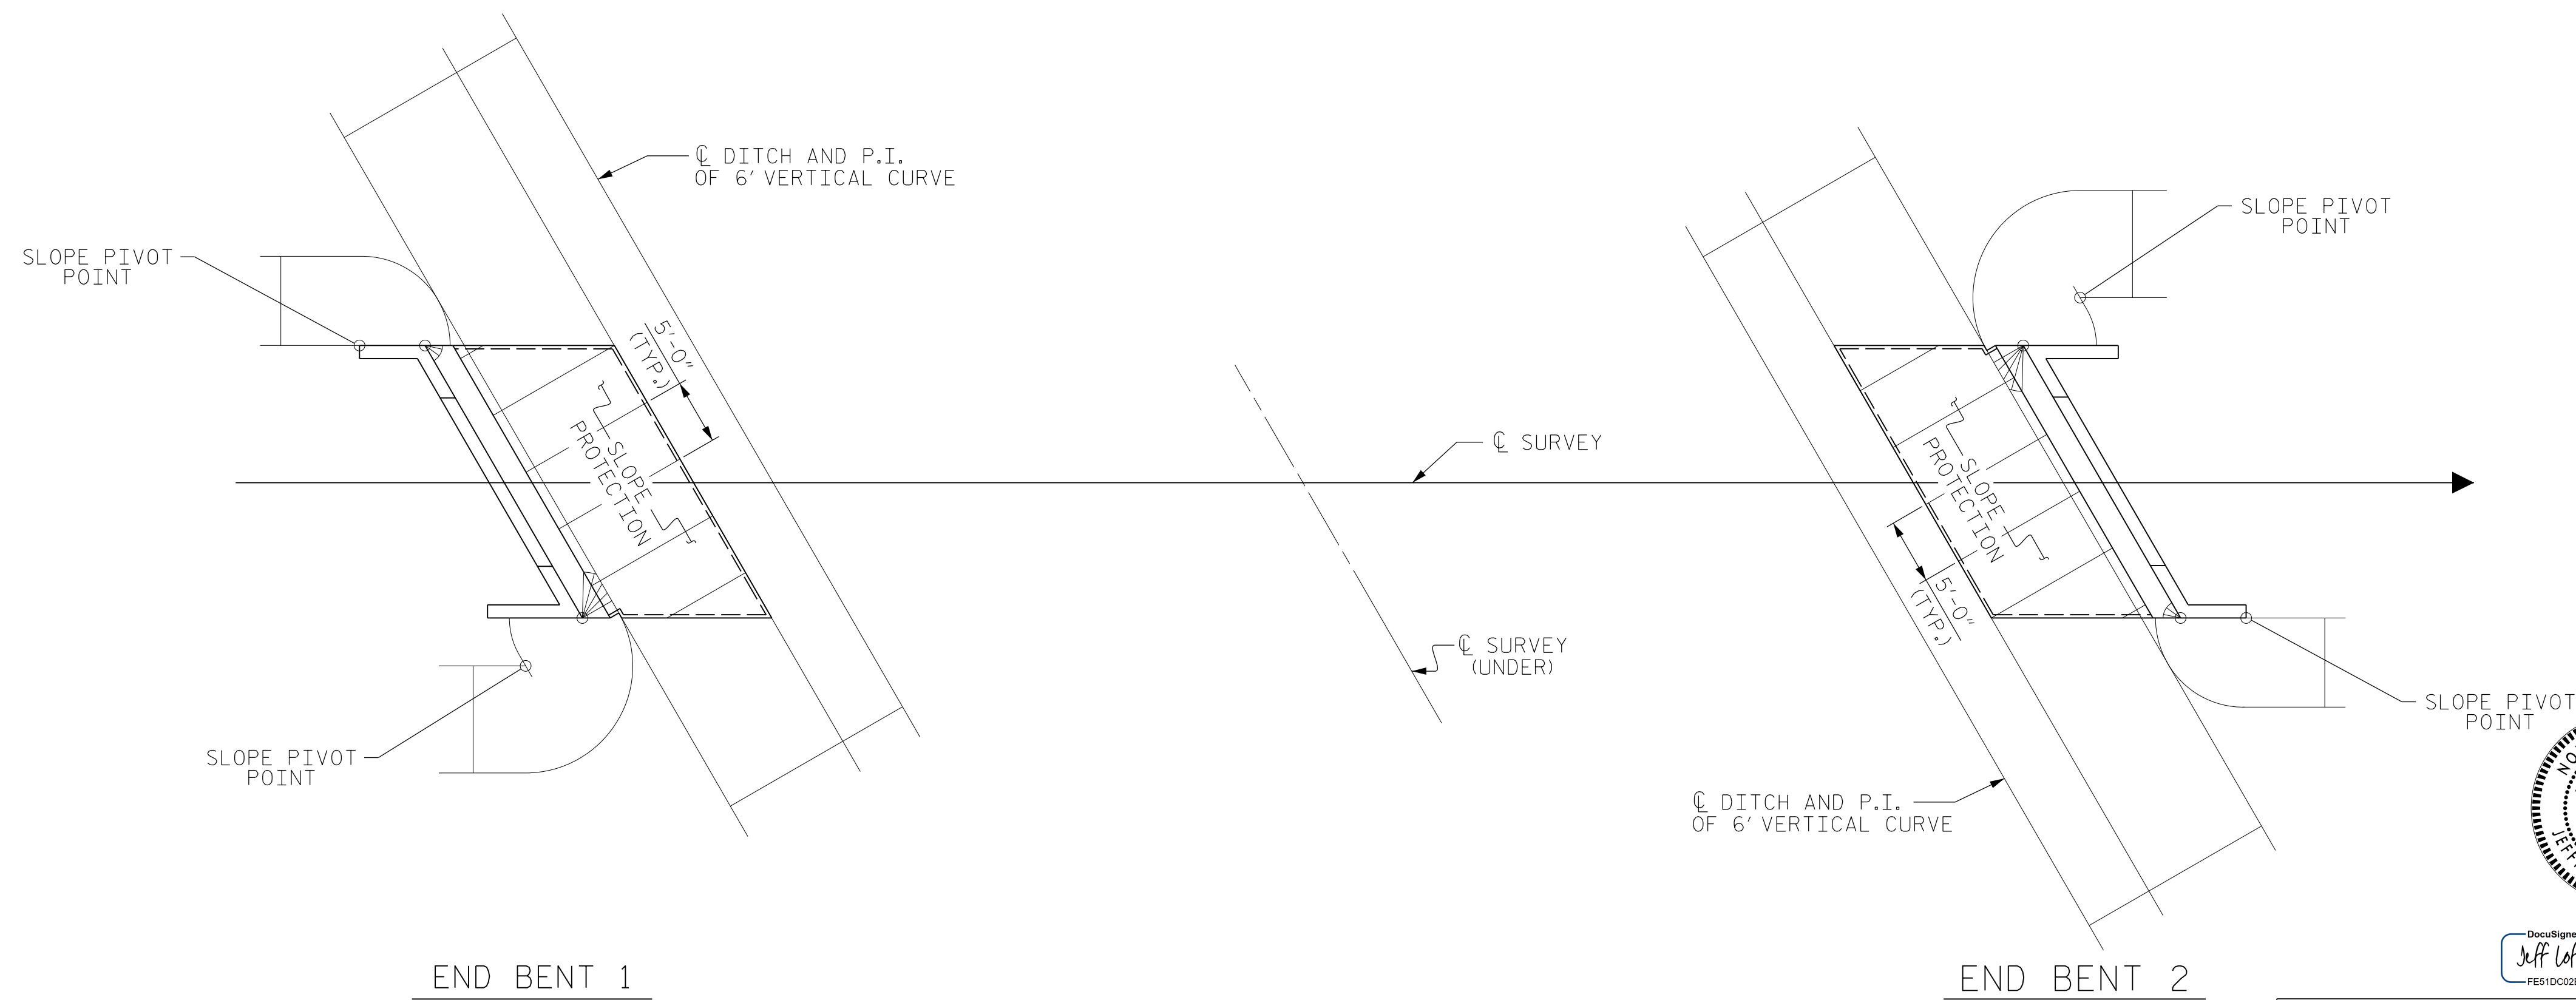

DocuSigned by:
 Jeff Loftus
 FES1DC2E6794A0... 2/2/2017

Firm License No. C-1051
 421 Fayetteville St,
 Suite 400
 Raleigh, NC 27601
 T 919.380.8750
 www.stewartinc.com

STATE OF NORTH CAROLINA DEPARTMENT OF TRANSPORTATION RALEIGH					
STANDARD SLOPE PROTECTION DETAILS					
REVISIONS					SHEET NO.
NO.	BY:	DATE:	NO.	BY:	DATE:
1			3		
2			4		
					TOTAL SHEETS 37

DRAWN BY: J. LOFTUS DATE: 09-16
 CHECKED BY: H. ASSFOURA DATE: 11-16
 DESIGN ENGINEER OF RECORD: J. LOFTUS DATE: 09-16

R 2707C_6
 2/2/2017
 \\406_069-R2707C-SMU-SP02-S6-35.dgn
 USER:JeffLoftus