


TOP "B" BAR DROP-IN REGION
SEE TOP "B" BAR PLACEMENT DETAIL 2
ON SHEET 3 OF 3

PLAN - "A" BARS AND TOP "B" BARS

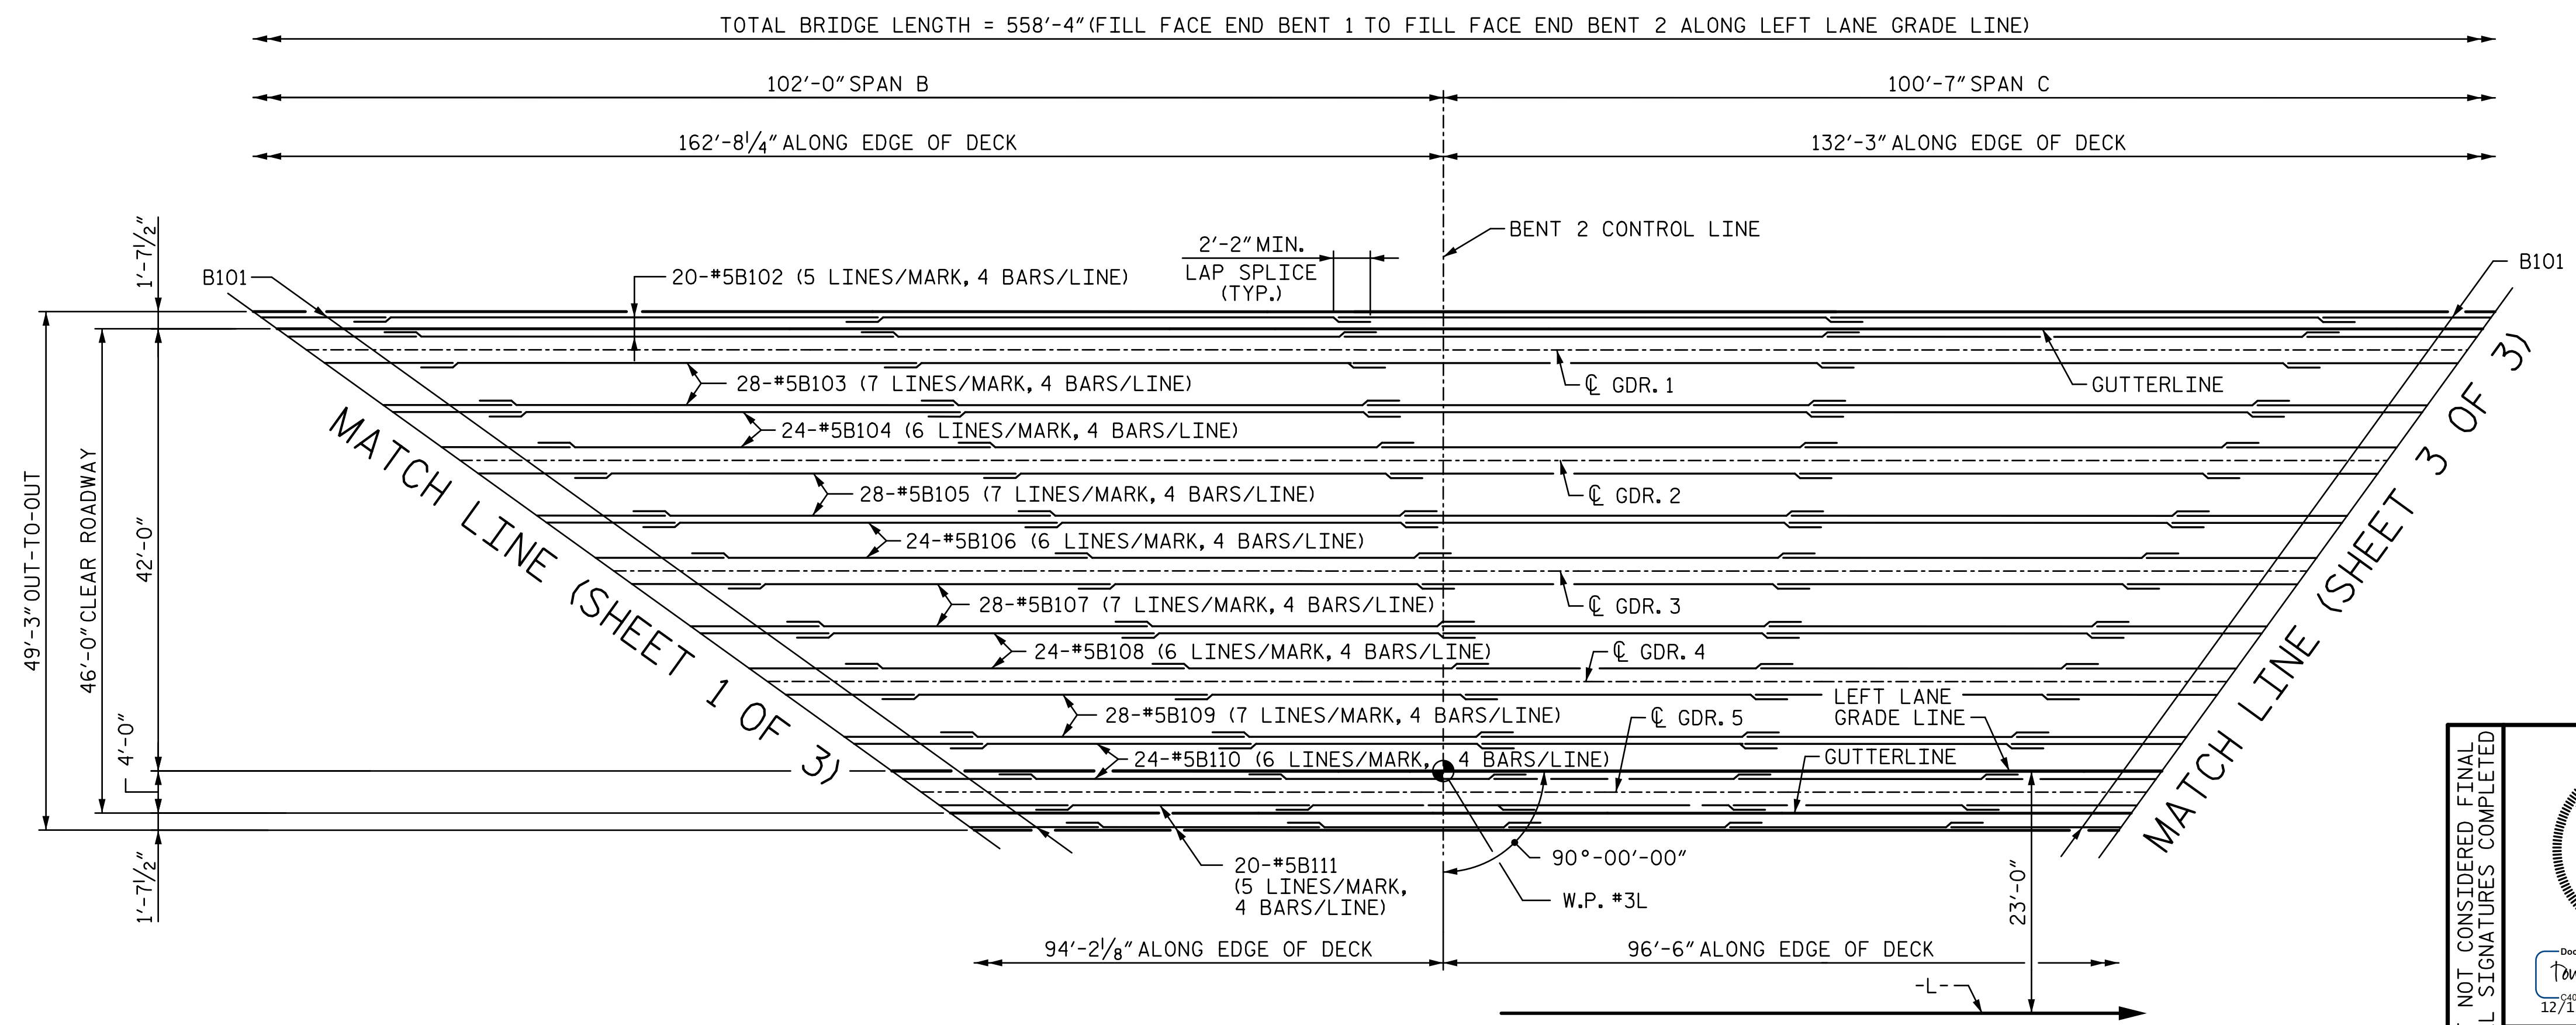

PLAN - BOTTOM "B" BARS

PROJECT NO. R-2707C
CLEVELAND COUNTY
STATION: 596+50.98 -L-
SHEET 2 OF 3

DOCUMENT NOT CONSIDERED FINAL
UNLESS ALL SIGNATURES COMPLETED



DocuSigned by:
Tony R. Laws, Jr.
12/13/2016

STV 100 years
STV ENGINEERS, INC.
900 West Trade St., Suite 715
Charlotte, NC 28202
NC License Number F-5991

STATE OF NORTH CAROLINA
DEPARTMENT OF TRANSPORTATION
RALEIGH
SUPERSTRUCTURE
PLAN OF SPANS
(SITE 6L)

REVISIONS				SHEET NO.	
NO.	BY:	DATE:	NO.	BY:	DATE:
1			3		
2			4		

TOTAL SHEETS	56
SHEET NO.	S7-10

R:\407_019_R2707C_SML_POS02_S7-10.dgn 6:59:31 PM 12/13/2016

DRAWN BY: VMW DATE: 10-16 DESIGN ENGINEER OF RECORD: V. WU DATE: 10-16
CHECKED BY: AJP DATE: 10-16