


PLAN - "A" BARS AND TOP "B" BARS

TOP "B" BAR DROP-IN REGION
SEE TOP "B" BAR PLACEMENT DETAIL
ON SHEET 1 OF 3

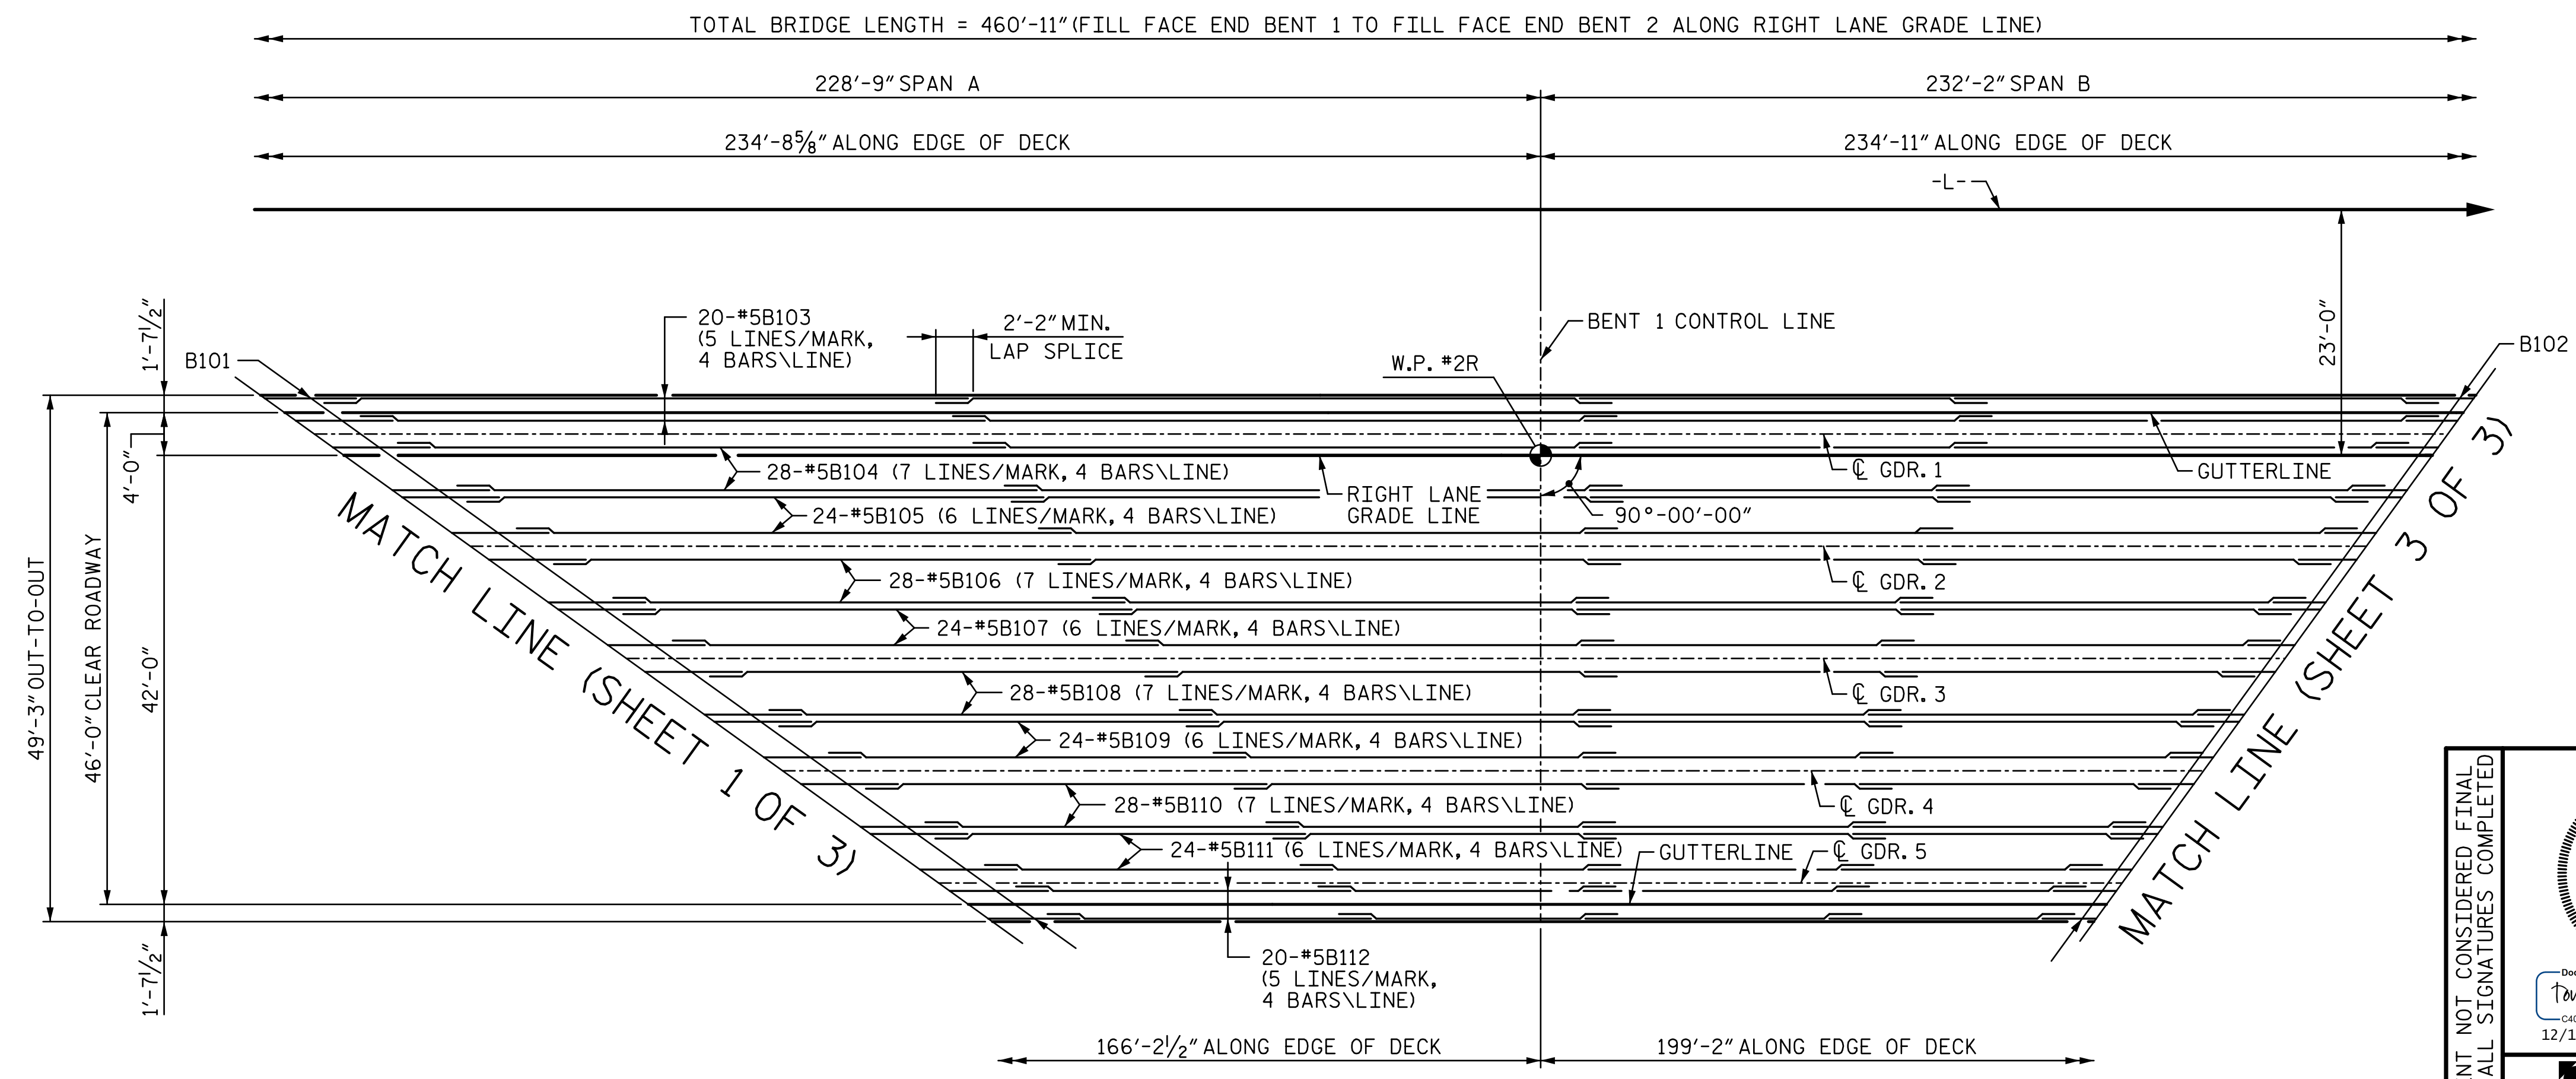

PLAN - BOTTOM "B" BARS

PROJECT NO. R-2707C
CLEVELAND COUNTY
STATION: 596+50.98 -L-
SHEET 2 OF 3

DOCUMENT NOT CONSIDERED FINAL UNLESS ALL SIGNATURES COMPLETED		STATE OF NORTH CAROLINA DEPARTMENT OF TRANSPORTATION RALEIGH		SHEET NO. S8-9 TOTAL SHEETS 44	
		SUPERSTRUCTURE PLAN OF SPANS			
		(SITE 6R)			
REVISIONS					
NO.	BY:	DATE:	NO.	BY:	DATE:
1			3		
2			4		

12/13/2016 7:03:24 PM R:\408_017_R2707C_SML_POS02_S8-9.dgn

DRAWN BY: <u>ATH</u>	DATE: <u>9-16</u>	DESIGN ENGINEER OF RECORD: <u>V. WU</u>	DATE: <u>10-16</u>
CHECKED BY: <u>AJP</u>	DATE: <u>10-16</u>		