


SPAN A
FRAMING PLAN

NOTES
 FOR INTERMEDIATE STEEL DIAPHRAGMS, SEE "INTERMEDIATE STEEL DIAPHRAGMS FOR 63" MODIFIED BULB TEE PRESTRESSED CONCRETE GIRDERS" SHEET.
 FOR ELASTOMERIC BEARING DETAILS, SEE "ELASTOMERIC BEARING DETAILS PRESTRESSED CONCRETE GIRDER SUPERSTRUCTURE" SHEET.

PROJECT NO. R-2707C
CLEVELAND COUNTY
 STATION: 611 + 32.01 -L-

STATE OF NORTH CAROLINA
 DEPARTMENT OF TRANSPORTATION
 RALEIGH
 SUPERSTRUCTURE
 FRAMING PLAN
 (RIGHT LANE)

DOCUMENT NOT CONSIDERED FINAL
 UNLESS ALL SIGNATURES COMPLETED

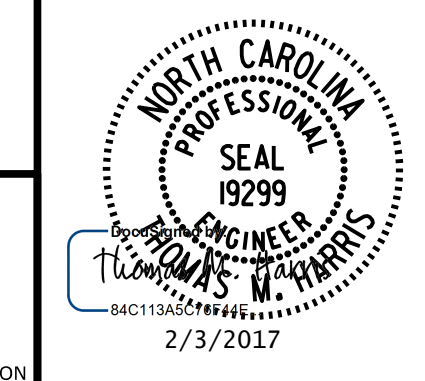

PLANS PREPARED BY:
PARSONS
 5540 CenterView Drive, Suite 217
 Raleigh, NC 27606-3386
 NC LICENSE No. F-0246
 FOR NORTH CAROLINA DEPARTMENT OF TRANSPORTATION

DRAWN BY : K. E. LOFTON DATE : 10-16
 CHECKED BY : A. D. SHAH DATE : 10-16
 DESIGN ENGINEER : T. M. HARRIS DATE : 10-16

| REVISIONS | | | SHEET No. | | |
|-----------|-----|-------|-----------|-----|-------|
| No. | BY: | DATE: | No. | BY: | DATE: |
| 1 | | | 3 | | |
| 2 | | | 4 | | |

TOTAL SHEETS: 25
 STR. #10

FILE: j:\2707c_structures\structures\plans - smc_final\410_015_R2707C_smc_ip1_510-8.dgn
 DATE: 10/20/17 12:48:13 PM