




**NOTES:**  
 FOR NOTES, SEE SHEET 3 OF 3.  
 FOR SECTIONS A-A AND B-B, SEE SHEET 3 OF 3.

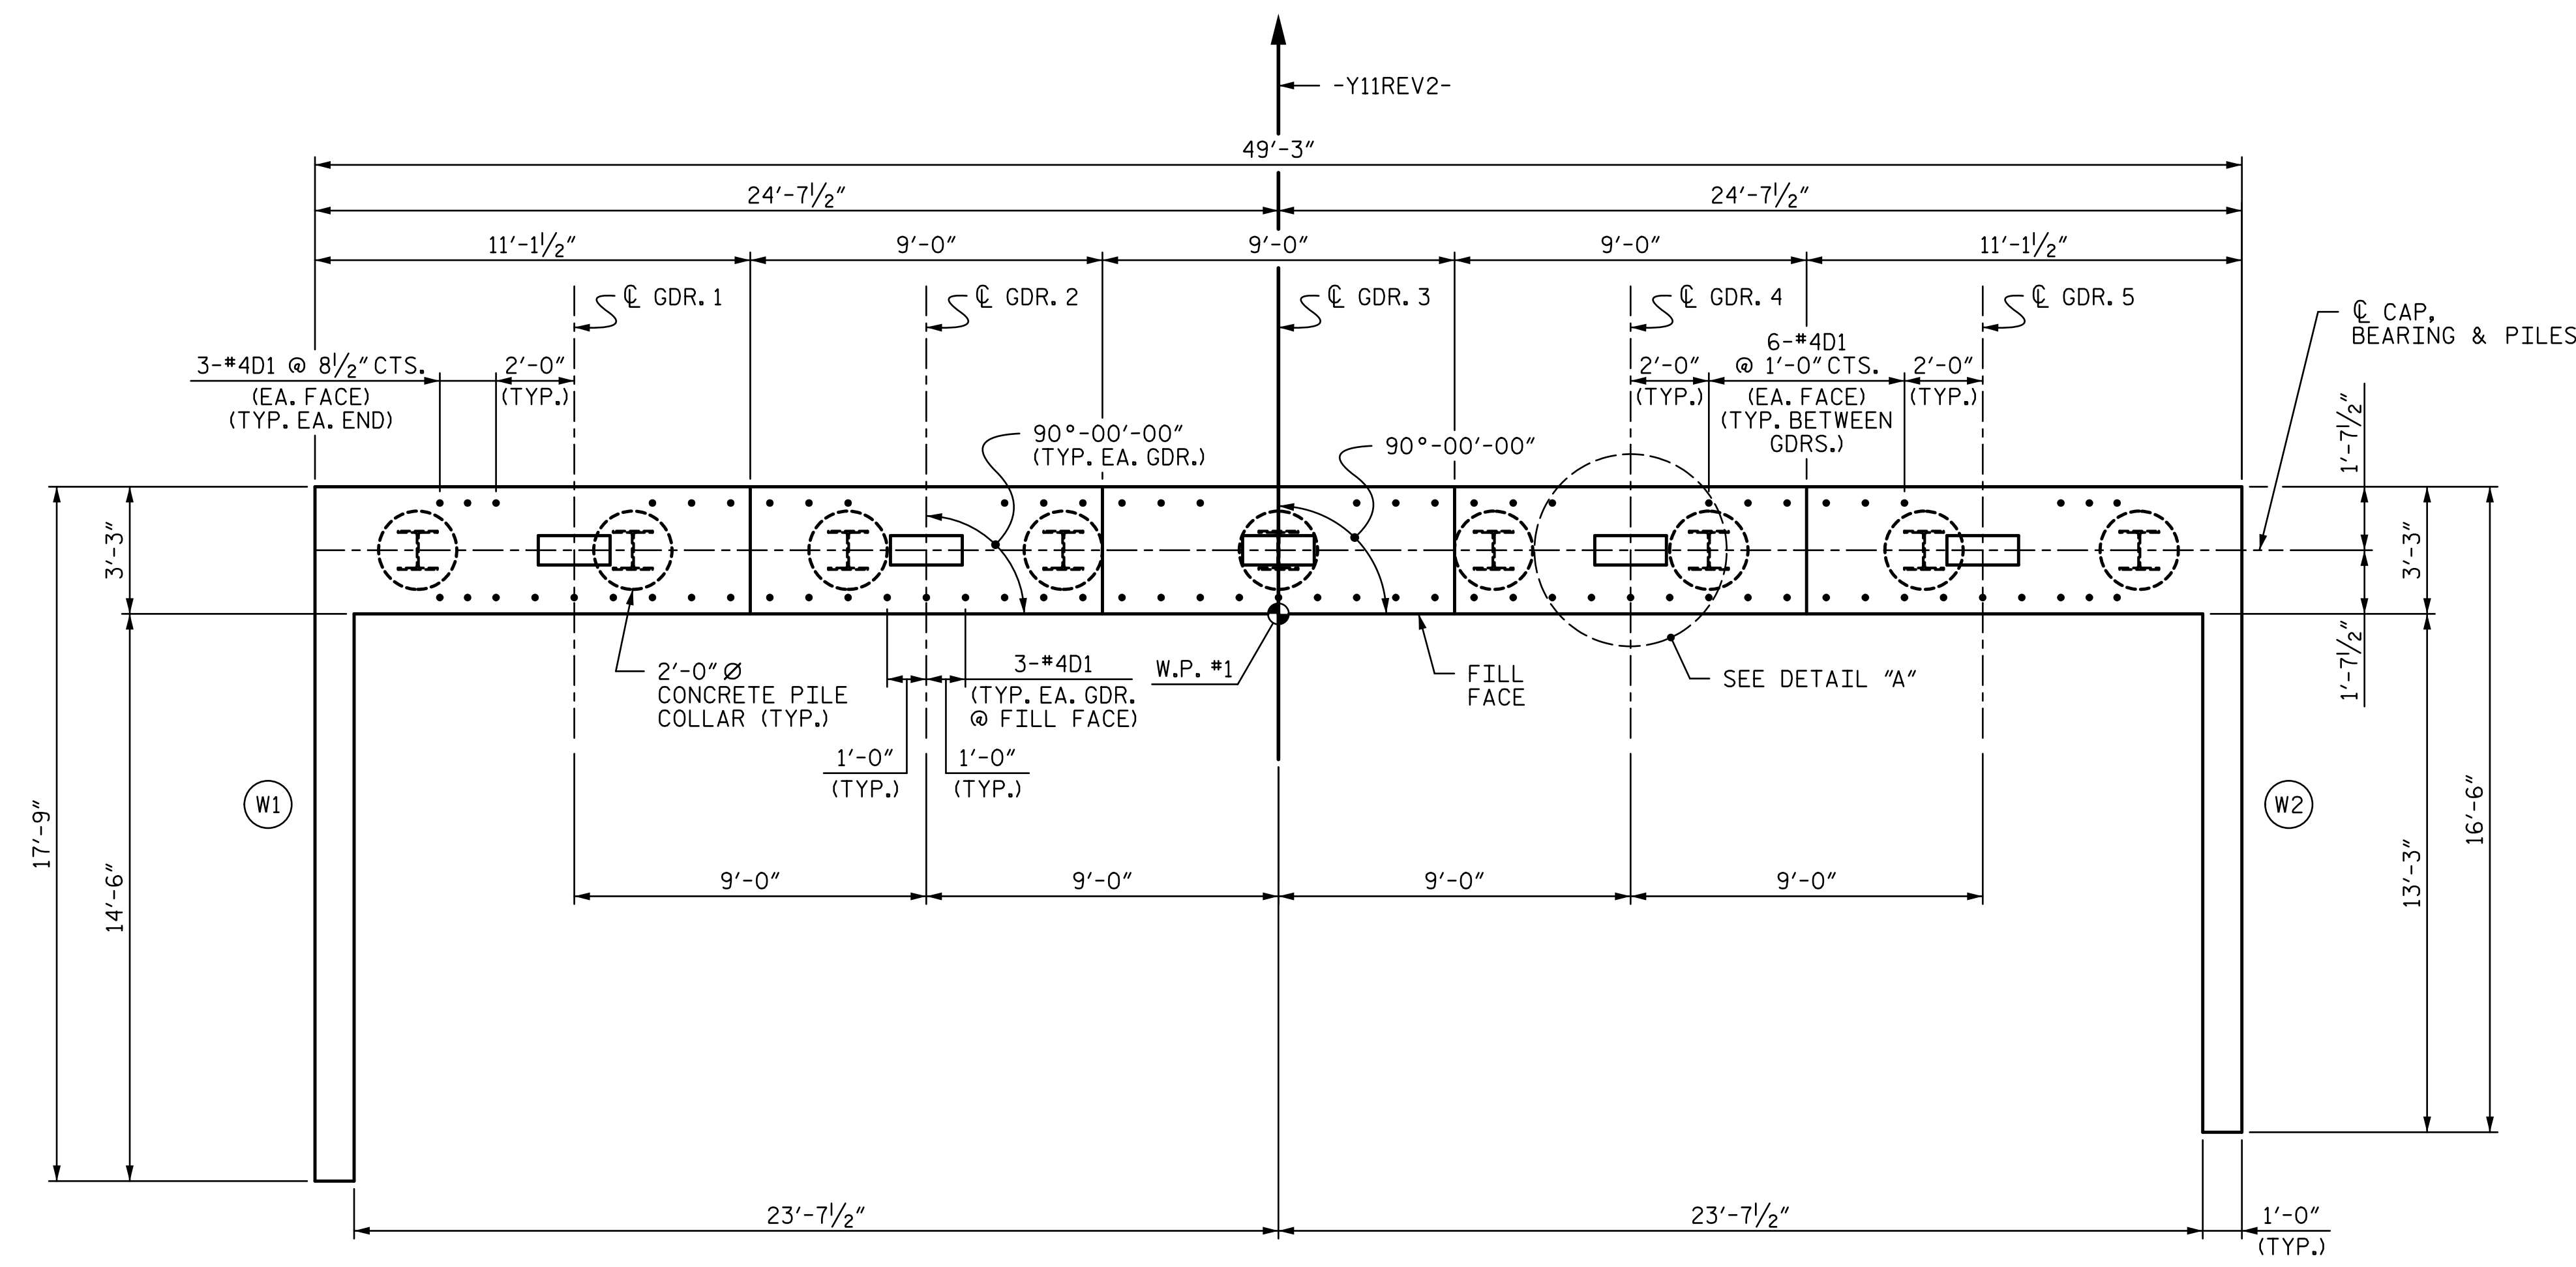

**PLAN**

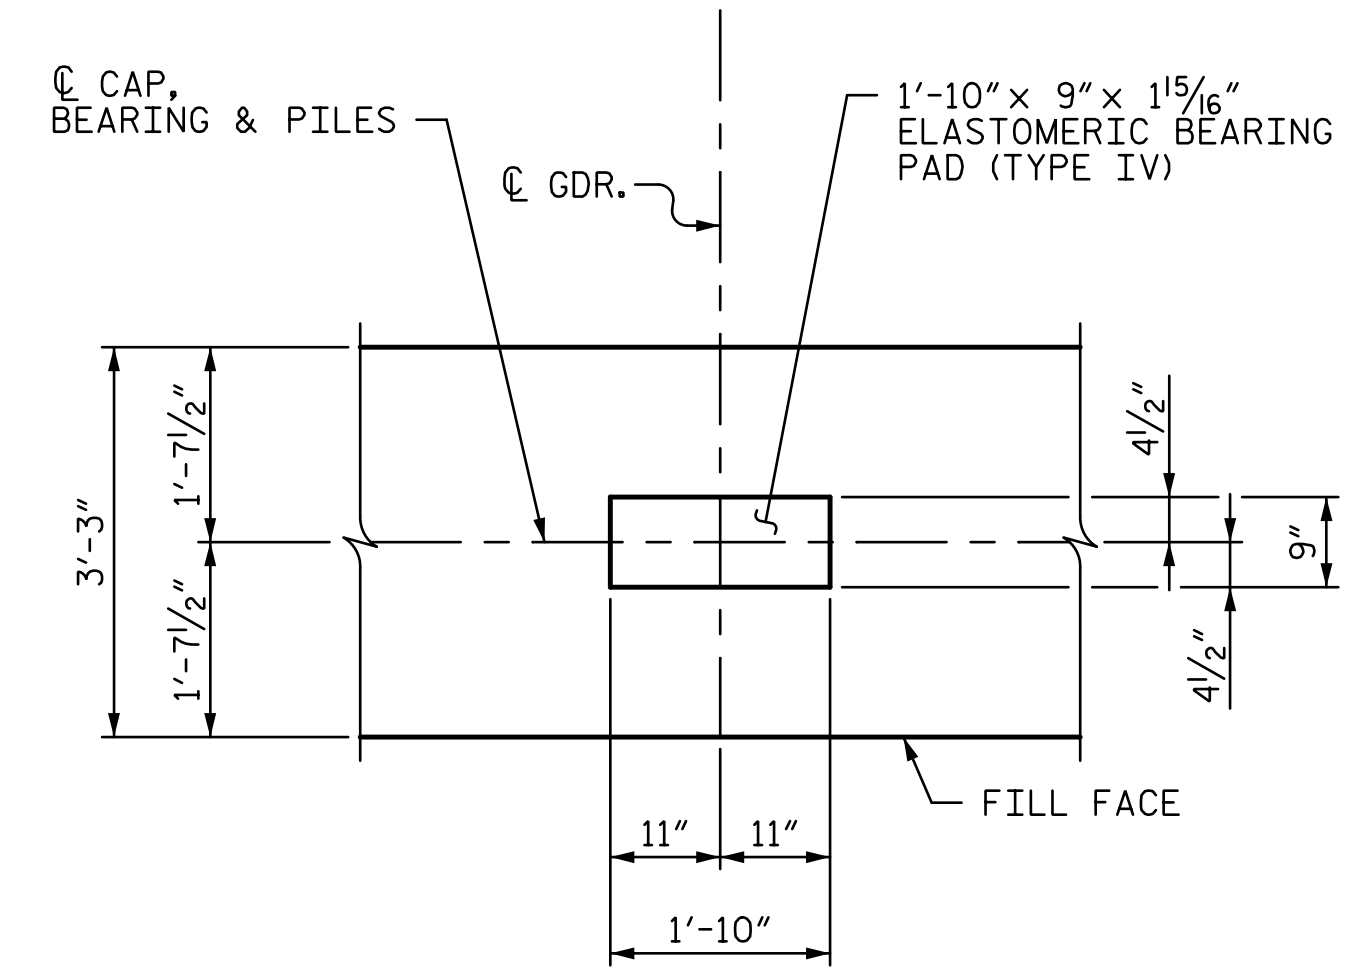

**DETAIL "A"**  
 (DETAILS AND DIMENSIONS ARE TYPICAL FOR EACH BEARING)

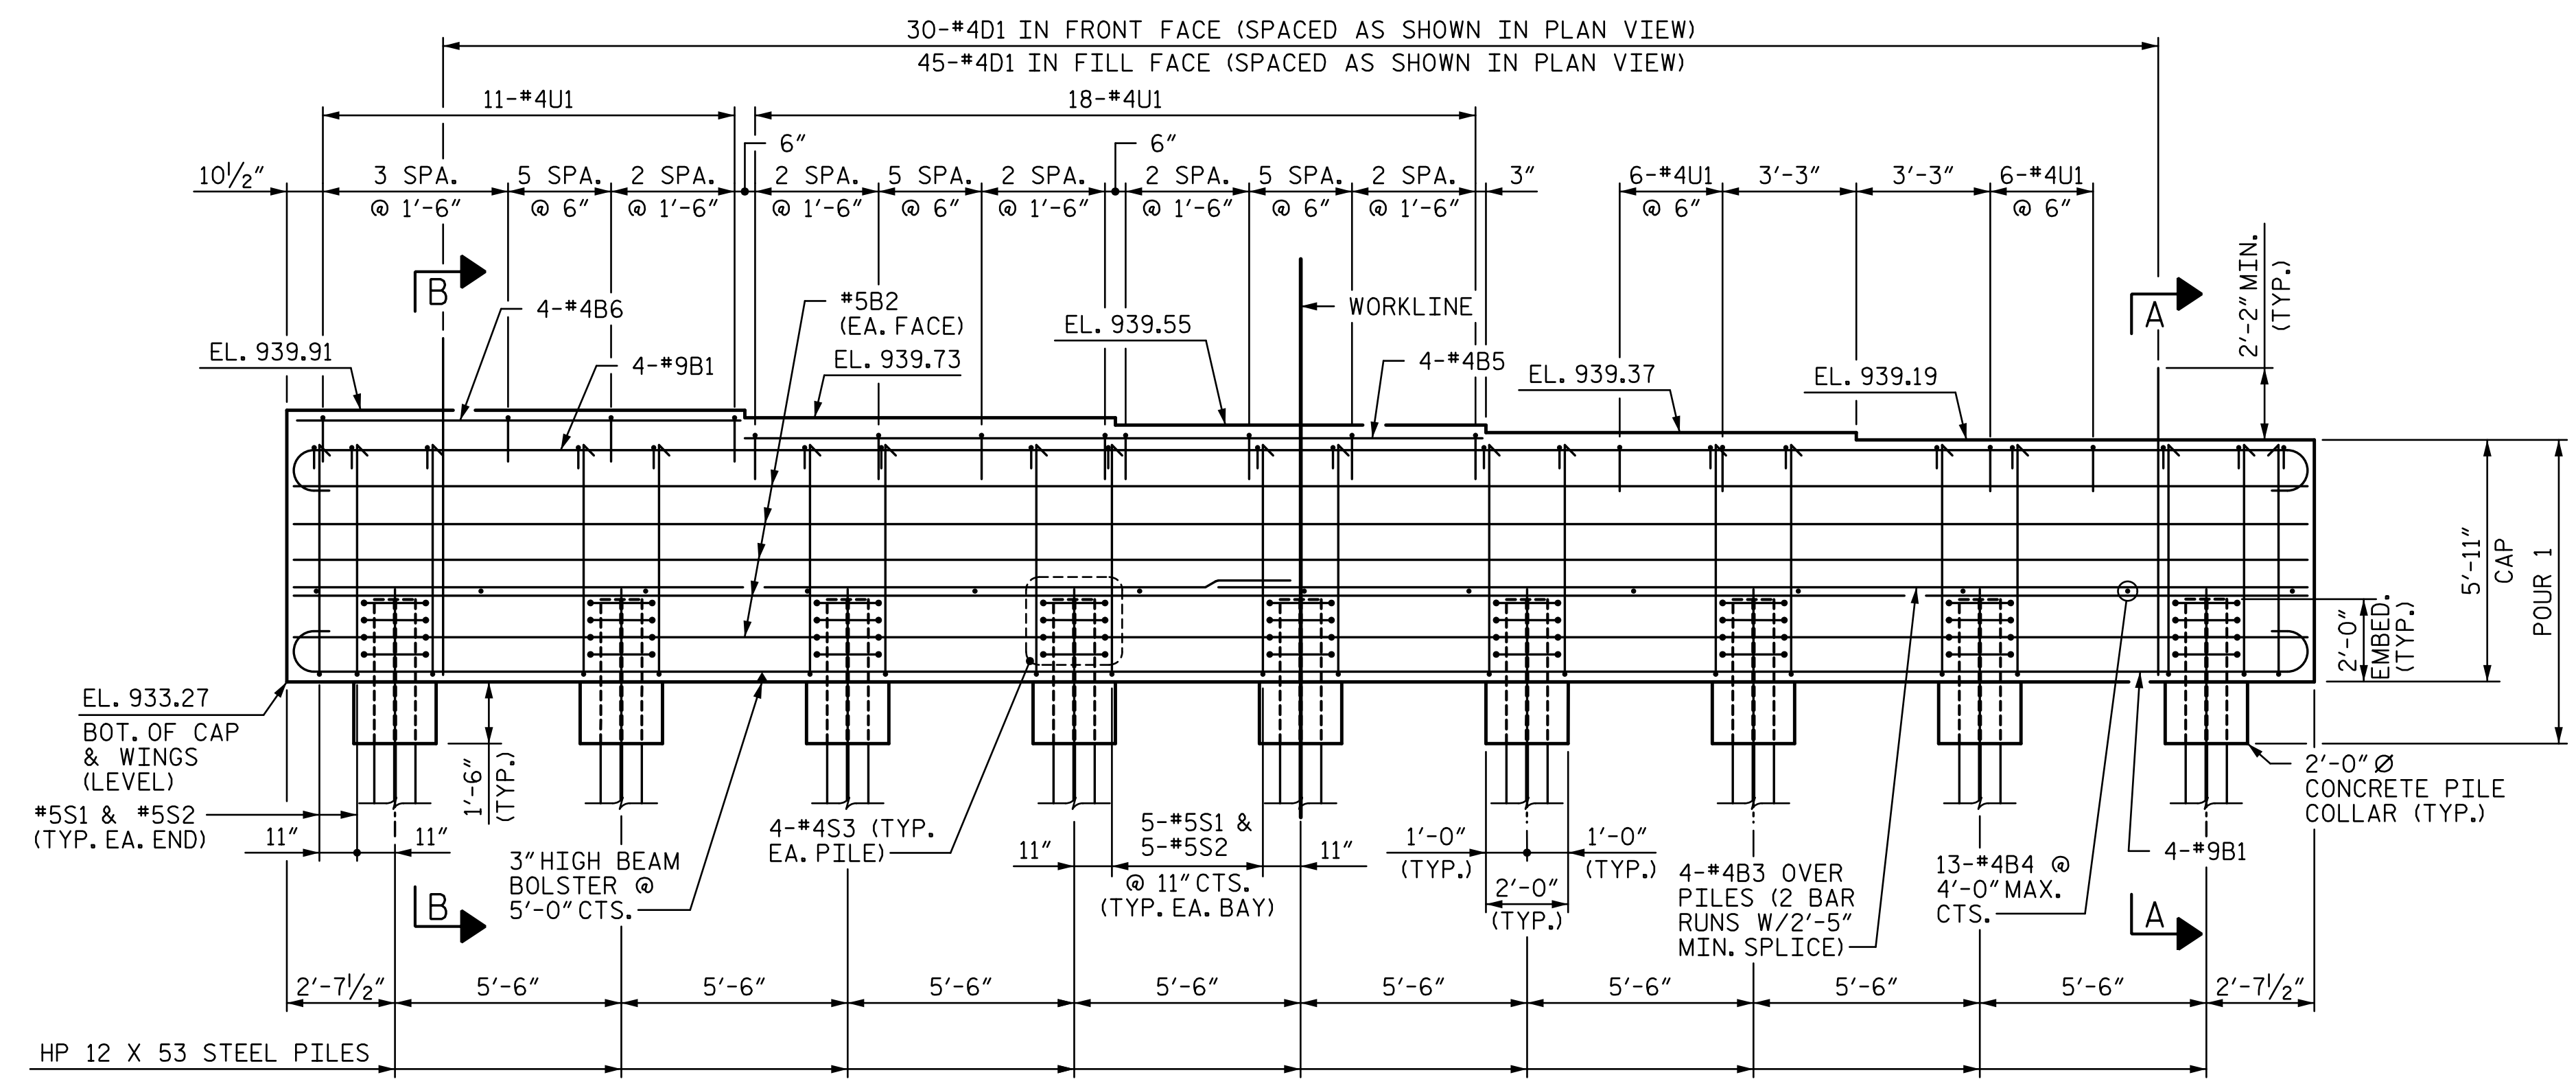

**ELEVATION**

(LOOKING IN THE DIRECTION OF STATIONING)

PROJECT NO. R-2707C  
CLEVELAND COUNTY  
 STATION: 32+31.41 -Y11REV2-  
 SHEET 1 OF 3

| DOCUMENT NOT CONSIDERED FINAL UNLESS ALL SIGNATURES COMPLETED | <p>DocuSigned by:<br/>                 Tony R. Laws, Jr.<br/>                 3/6/2017</p> | STATE OF NORTH CAROLINA<br>DEPARTMENT OF TRANSPORTATION<br>RALEIGH   |     |     |       | SHEET NO.<br>S11-20<br>TOTAL SHEETS<br>27 |     |     |       |     |     |       |   |  |  |   |  |  |   |  |  |
|---------------------------------------------------------------|--------------------------------------------------------------------------------------------|---|-----|-----|-------|-------------------------------------------|-----|-----|-------|-----|-----|-------|---|--|--|---|--|--|---|--|--|
|                                                               |                                                                                            | SUBSTRUCTURE<br>END BENT 1<br>(INTEGRAL)   |     |     |       |                                           |     |     |       |     |     |       |   |  |  |   |  |  |   |  |  |
|                                                               |                                                                                            | REVISIONS<br><table border="1"> <thead> <tr> <th>NO.</th> <th>BY:</th> <th>DATE:</th> <th>NO.</th> <th>BY:</th> <th>DATE:</th> </tr> </thead> <tbody> <tr> <td>1</td> <td></td> <td></td> <td>3</td> <td></td> <td></td> </tr> <tr> <td>2</td> <td></td> <td></td> <td>4</td> <td></td> <td></td> </tr> </tbody> </table> |     |     |       |                                           | NO. | BY: | DATE: | NO. | BY: | DATE: | 1 |  |  | 3 |  |  | 2 |  |  |
| NO.                                                           | BY:                                                                                        | DATE:   | NO. | BY: | DATE: |                                           |     |     |       |     |     |       |   |  |  |   |  |  |   |  |  |
| 1                                                             |                                                                                            |   | 3   |     |       |                                           |     |     |       |     |     |       |   |  |  |   |  |  |   |  |  |
| 2                                                             |                                                                                            |   | 4   |     |       |                                           |     |     |       |     |     |       |   |  |  |   |  |  |   |  |  |

DRAWN BY: MBC DATE: 9-16  
 CHECKED BY: AJP DATE: 9-16  
 DESIGN ENGINEER OF RECORD: T. LAWS DATE: 9-16

3/6/2017 12:25:45 PM R:\station\411\_039\_R2707C\_SML\EBL1.S11-20.dgn