
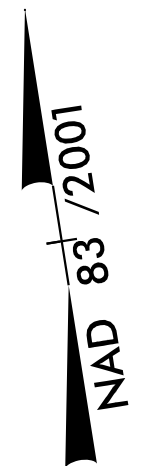
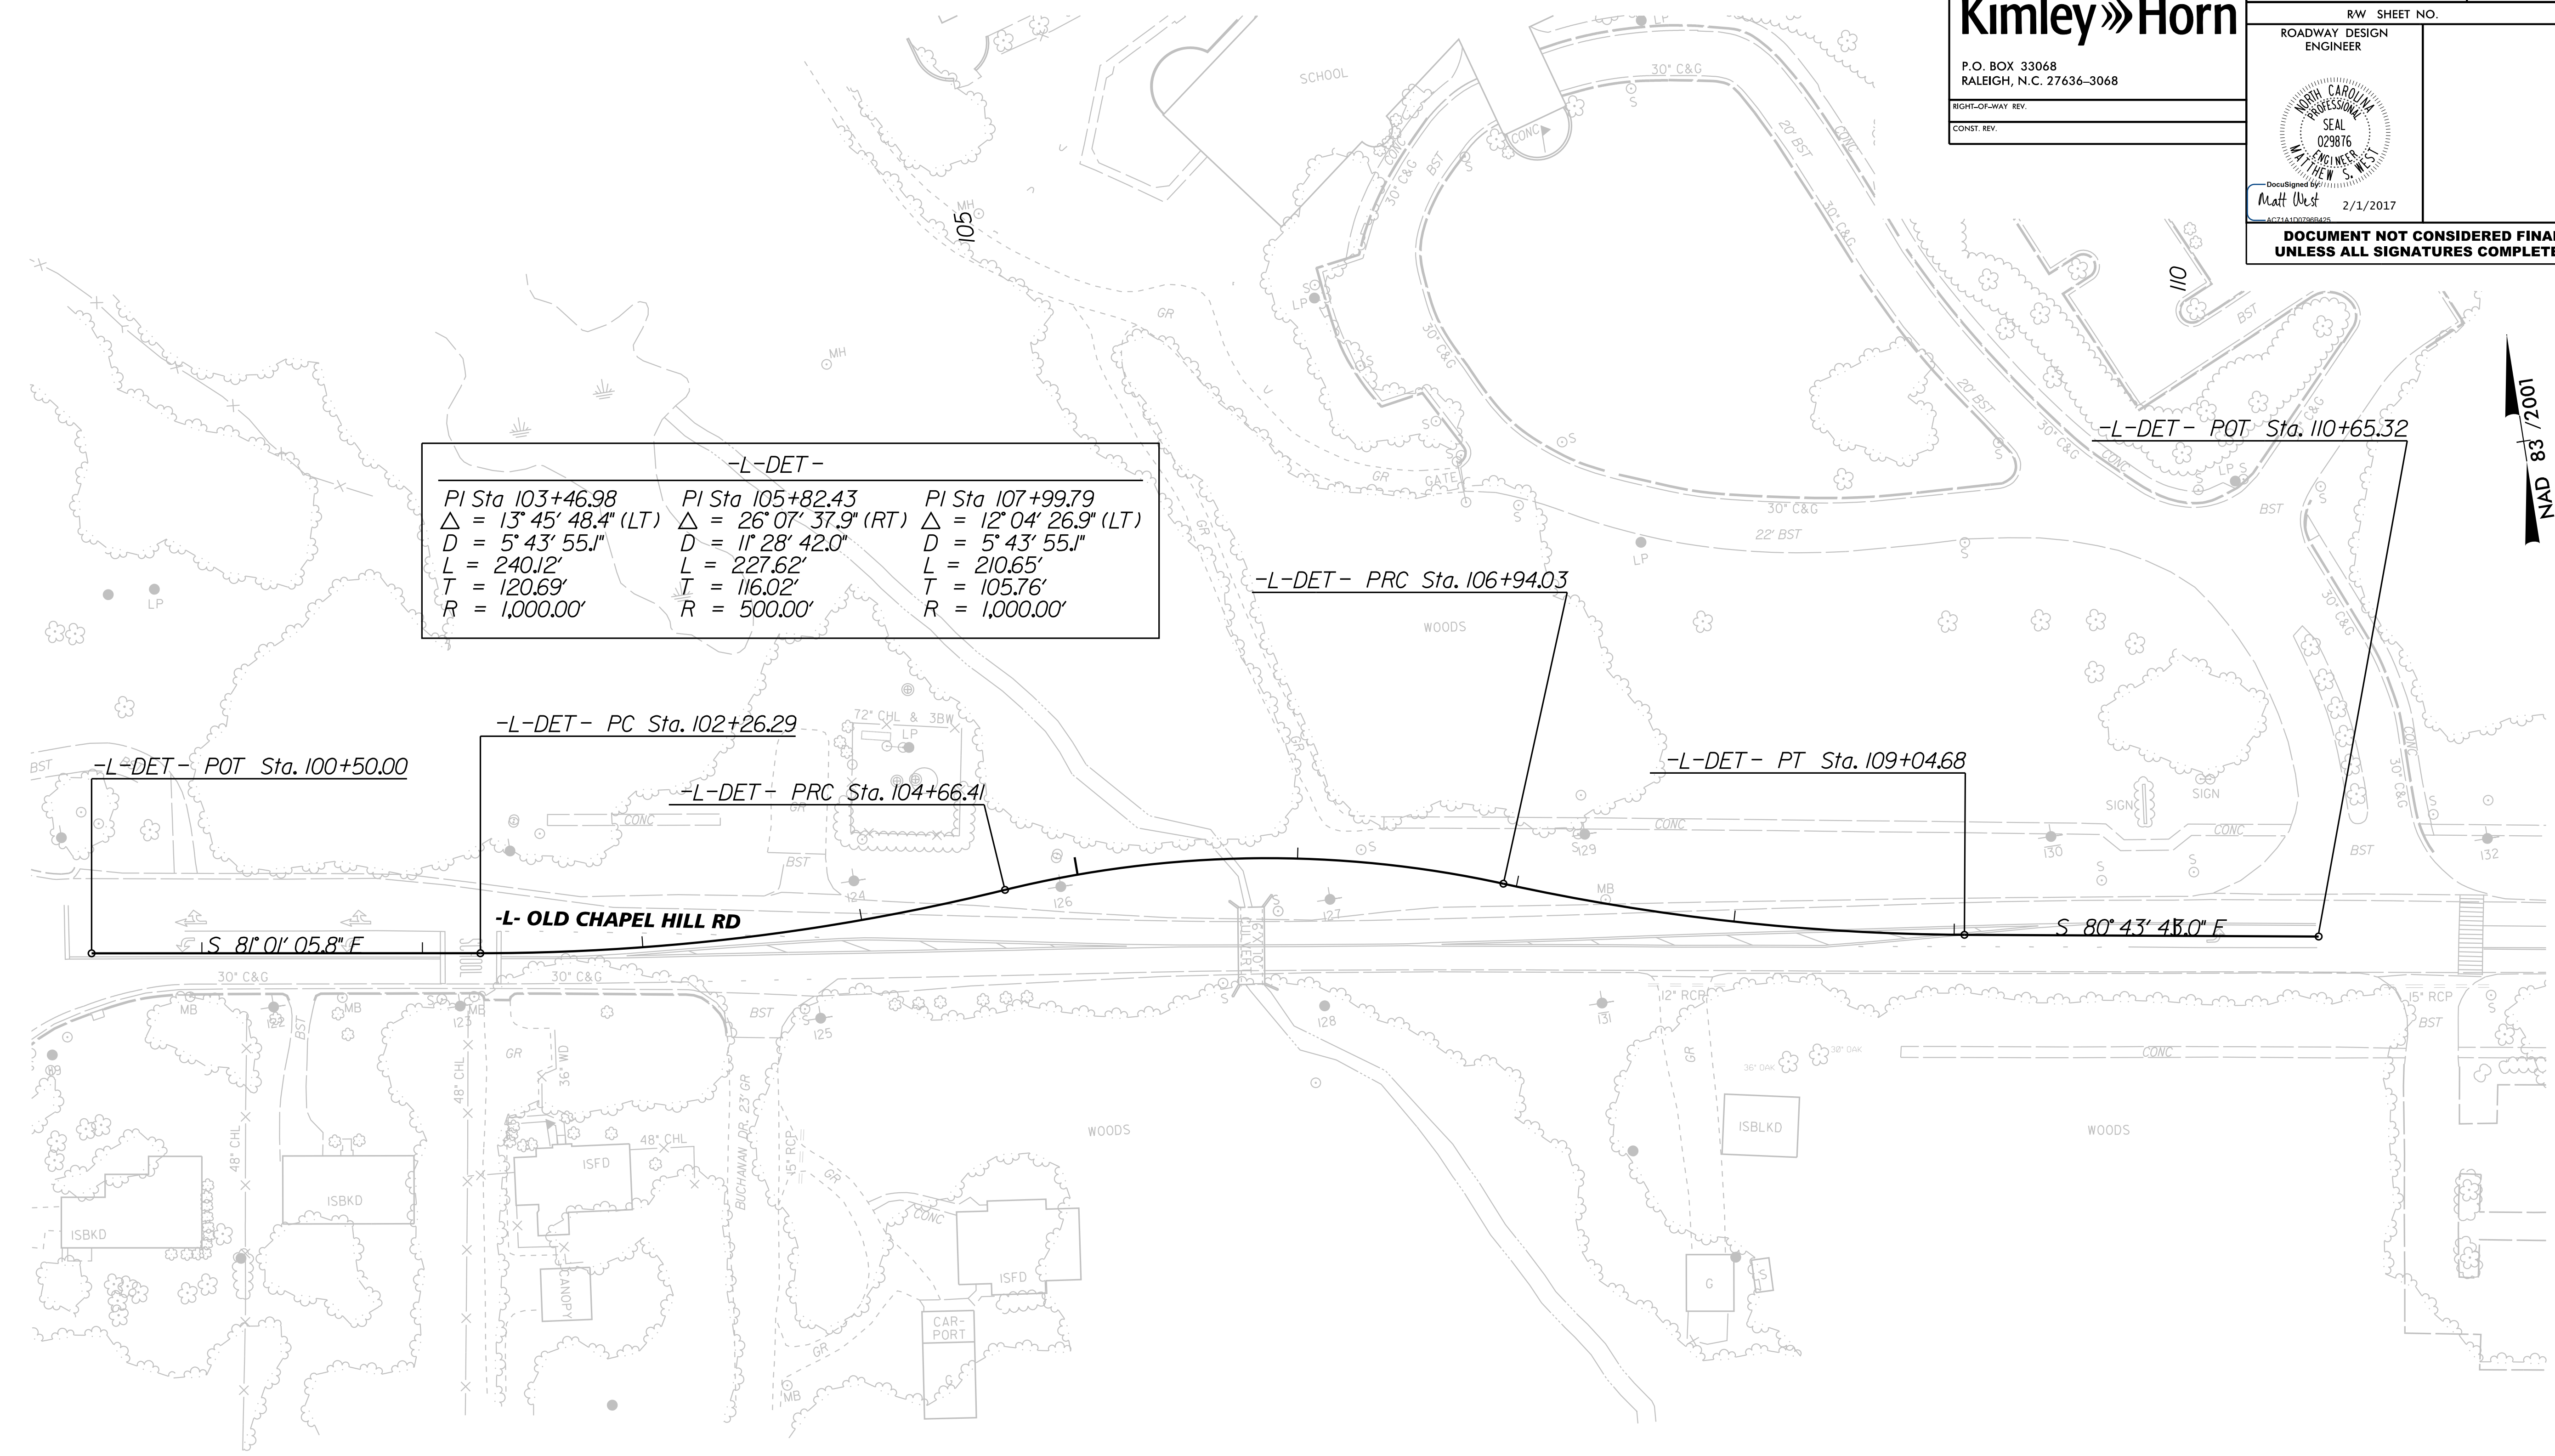


PROJECT REFERENCE NO. <i>EB-4707B</i>	SHEET NO. <i>2B-5</i>
RW SHEET NO.	
ROADWAY DESIGN ENGINEER	
	
DocuSigned by: <i>Matt West</i>	2/1/2017
DOCUMENT NOT CONSIDERED FINAL UNLESS ALL SIGNATURES COMPLETED	



\$ FILE \$
1/30/2017

-LDET-
(SEE SHEET TMP-4 FOR PLAN)

TEMPORARY ALIGNMENT

