
PROJECT REFERENCE NO. SHEET NO. 2C - 1


PAY LIMITS FOR 2 OR 3 CURB RAMPS (CALCULATE BASED ON NUMBER OF SETS OF TRUNCATED DOMES)

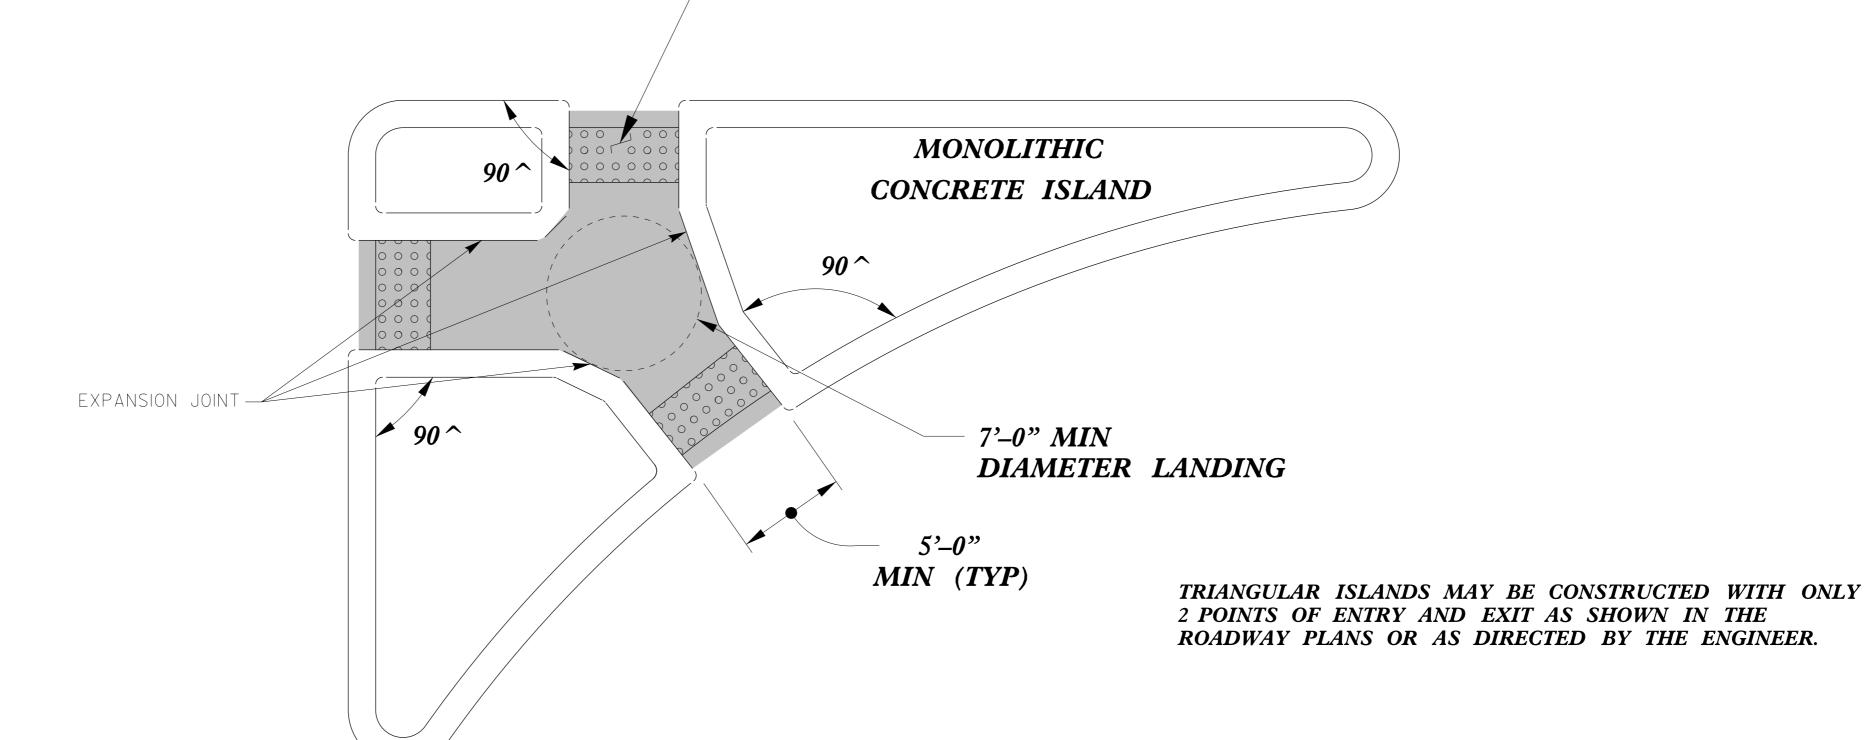


TRIANGULAR ISLAND
WITH CUT THROUGH

DETECTABLE WARNING

SURFACE (SEE RDWY. STD. 848.05)

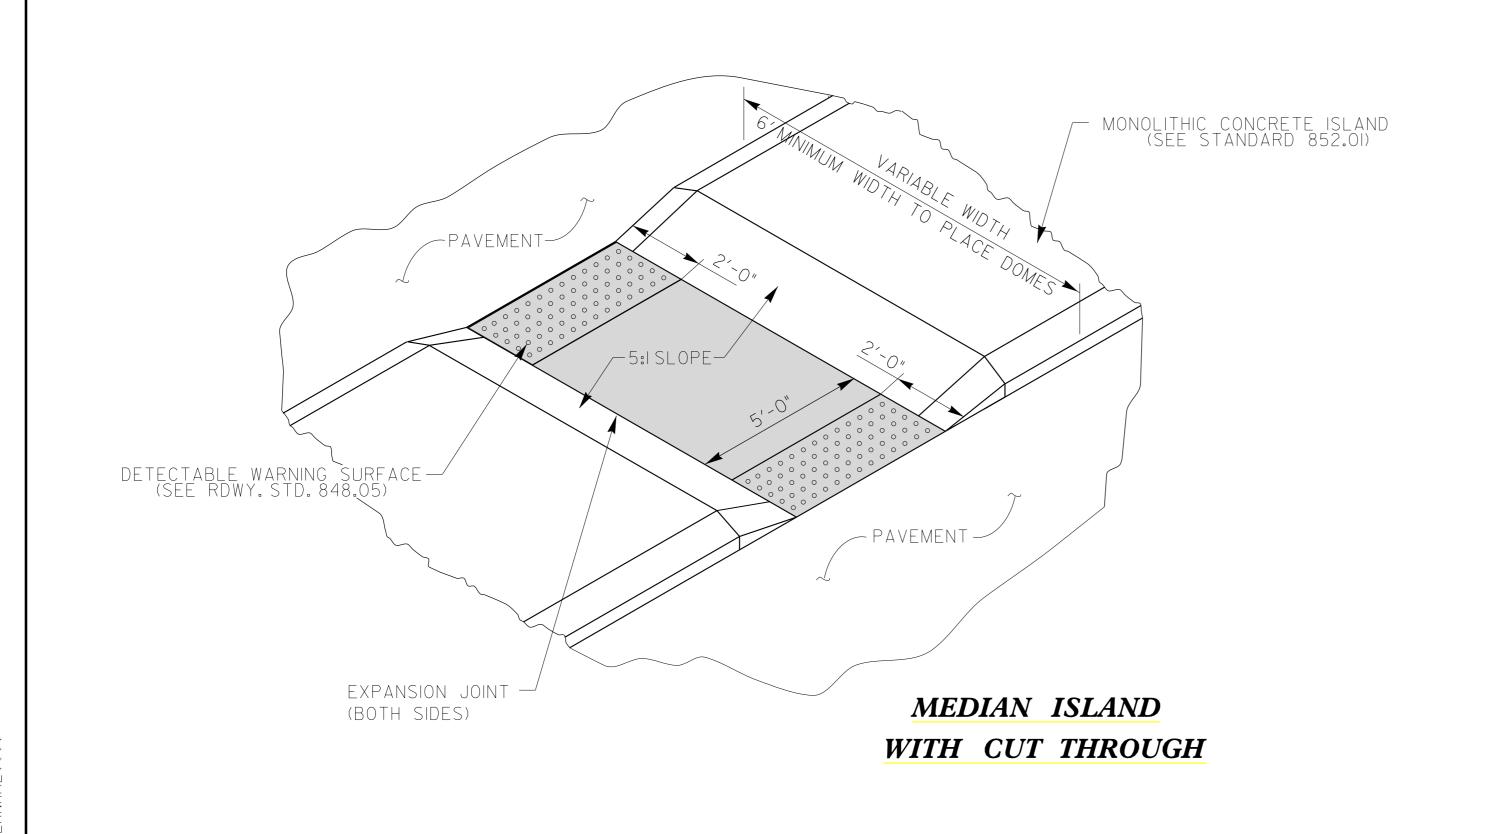

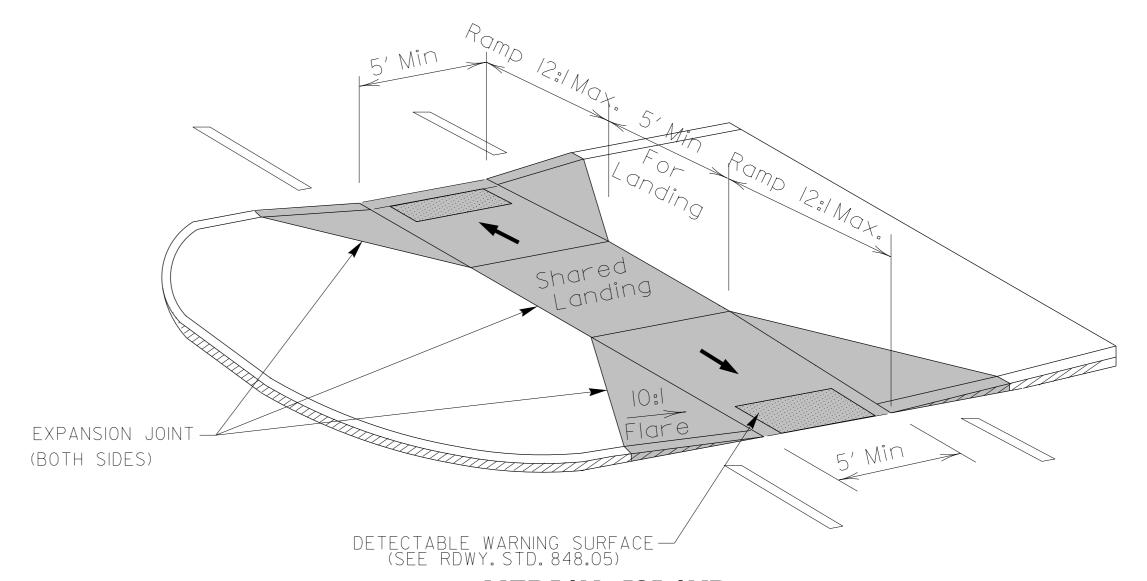

MEDIAN ISLAND
CURB RAMPS

DOCUMENT NOT CONSIDERED FINAL UNLESS ALL SIGNATURES COMPLETED



CONTRACT STANDARDS AND DEVELOPMENT UNIT Office 919-707-6950 FAX 919-250-4119

## **CURB RAMPS**

Median or Turn Lane Islands

ORIGINAL BY: J.S. HOWERTON	DATE:7/7/11
MODIFIED BY:	_ DATE:
CHECKED BY:	_DATE:
FILE SPEC.:stds/2012CurbRamp	<u>/CurbRampDetails.dg</u> n