




Kimley»Horn

P.O. BOX 33068
RALEIGH, N.C. 27636-3068

PROJECT REFERENCE NO. EB-4707B		SHEET NO. 12	
RW SHEET NO.		HYDRAULICS ENGINEER	
ROADWAY DESIGN ENGINEER		LARRY D. ROBINSON	
			
DocuSigned by: Matt West 2/1/2017		DocuSigned by: Larry D. Robinson 1/30/2017	

DOCUMENT NOT CONSIDERED FINAL UNLESS ALL SIGNATURES COMPLETED

**SEE SHEET NO. 20 FOR -L- PROFILE
SEE SHEET NO. 22 FOR -P3- PROFILE**

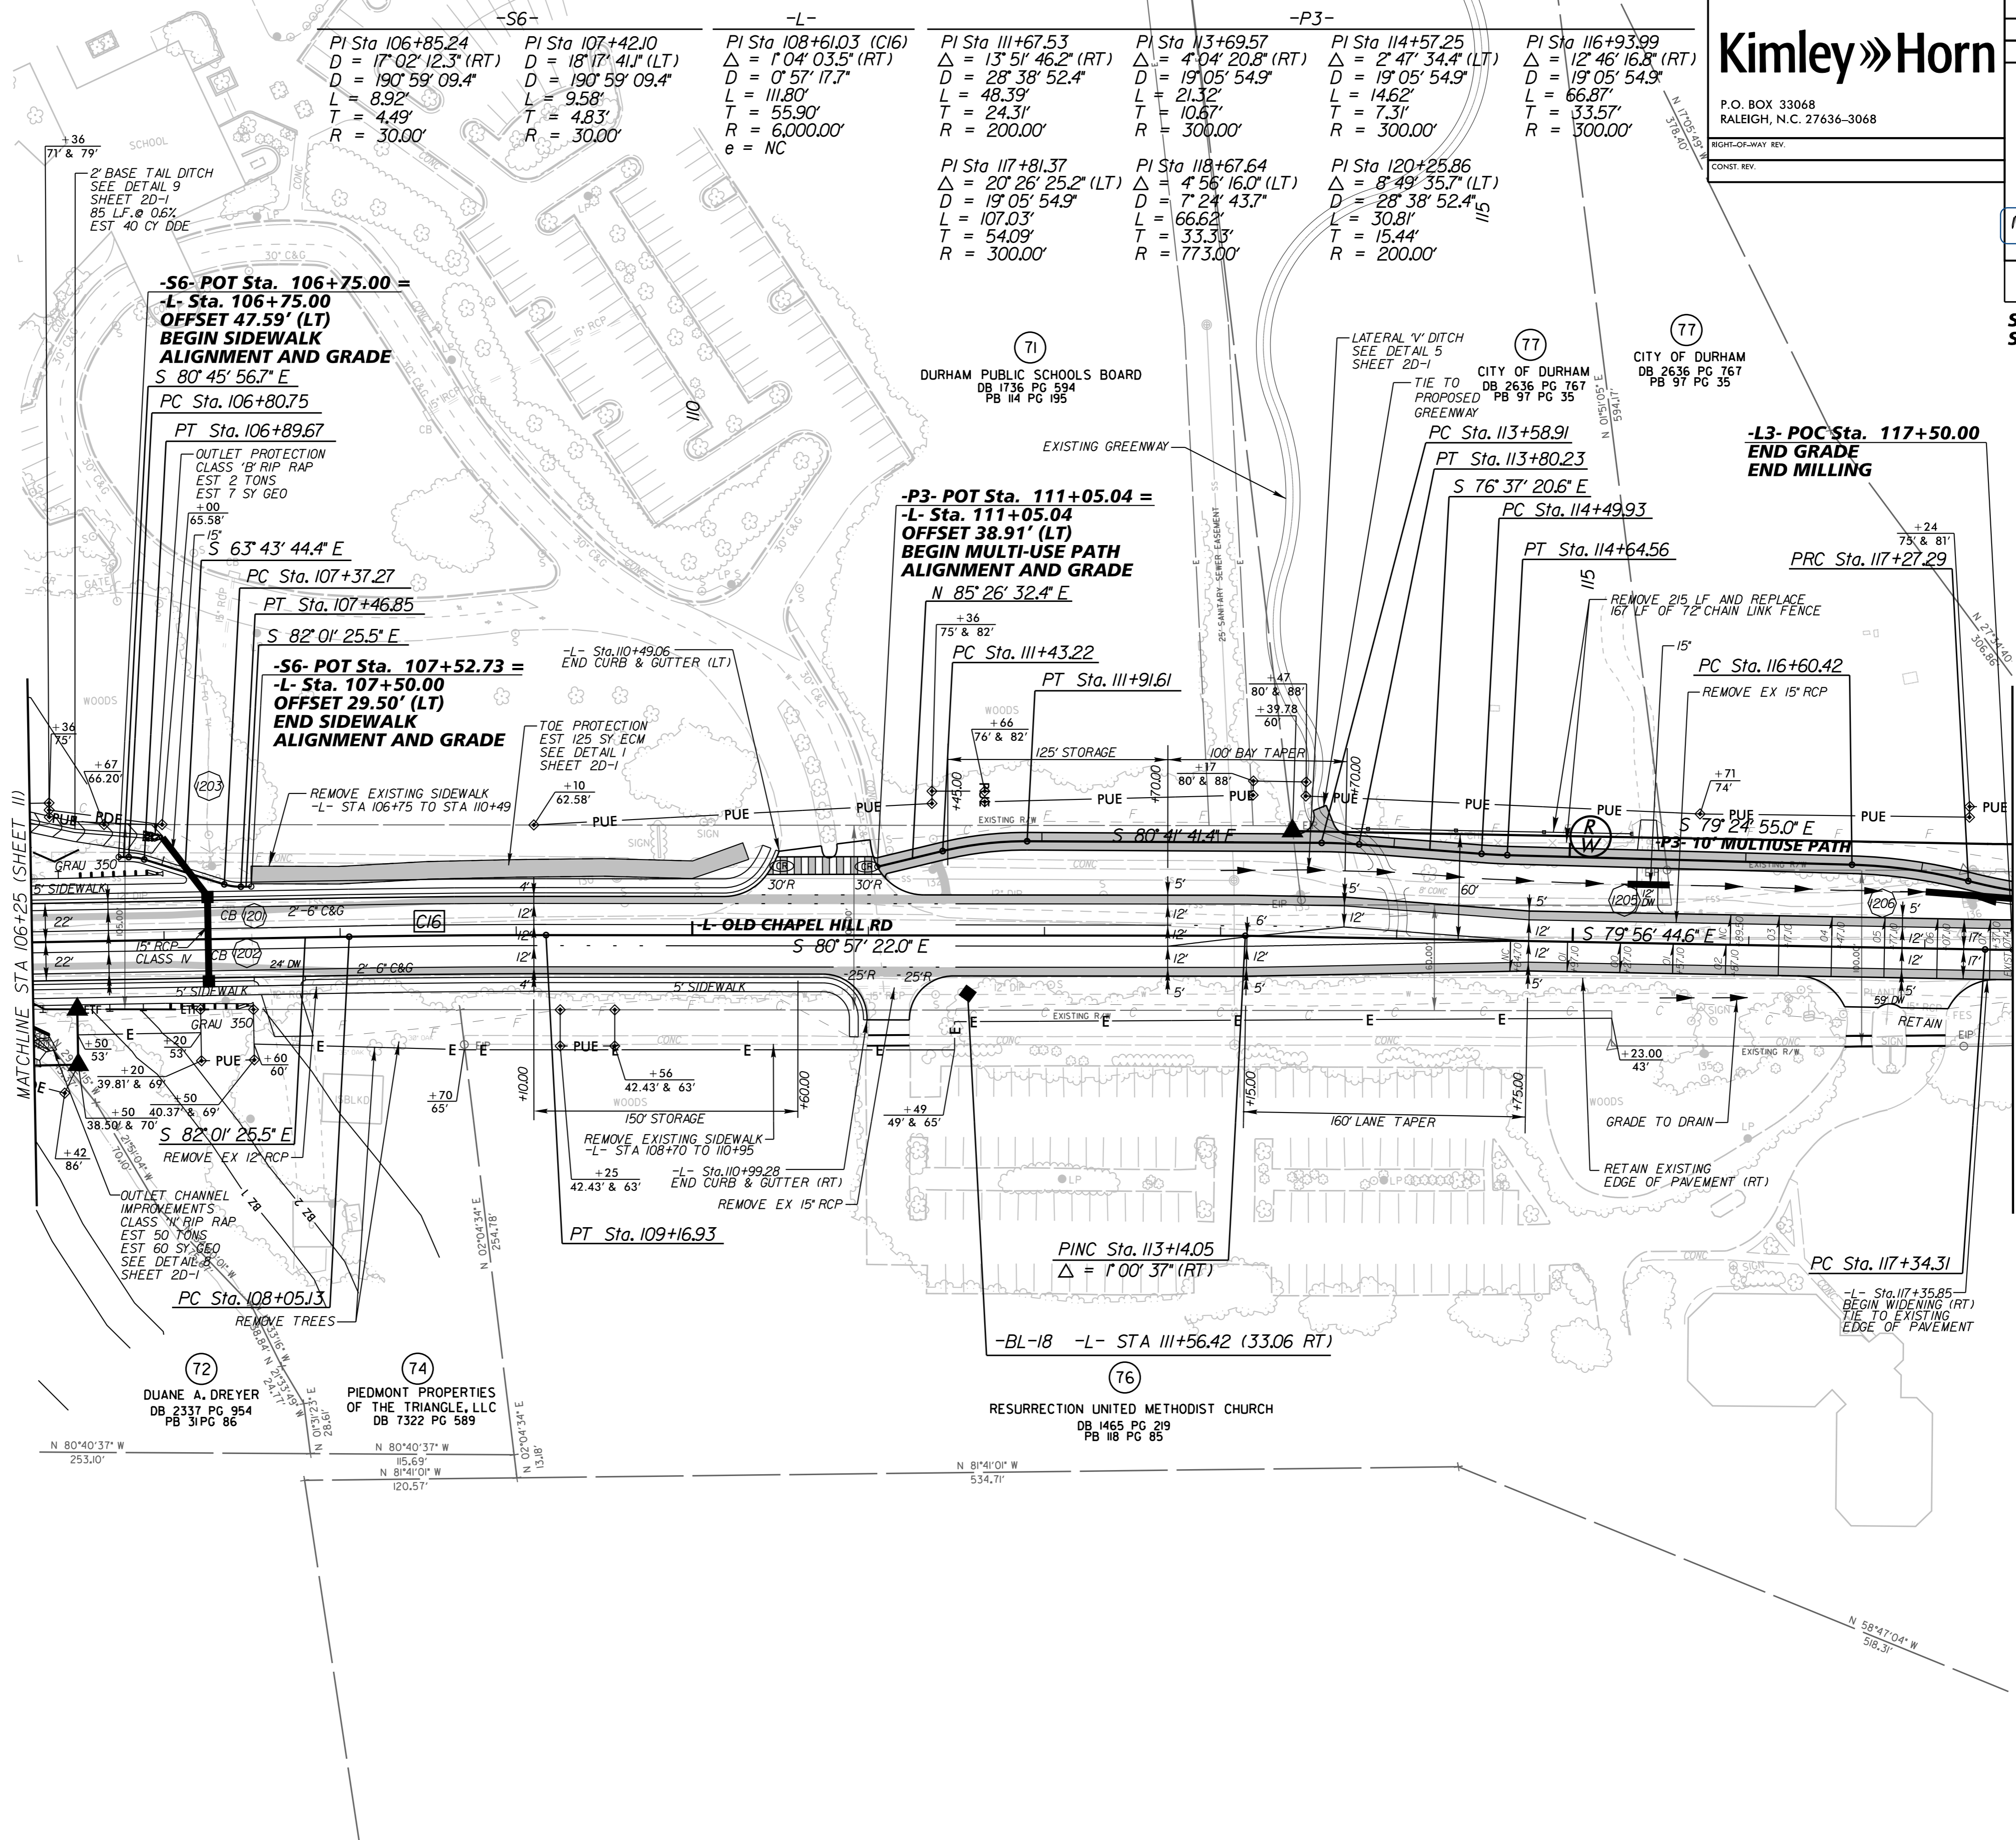

NAD 83 / 2001

1/30/2017 \$ FILE \$