
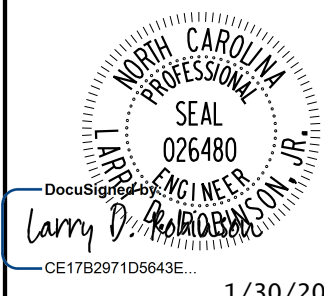
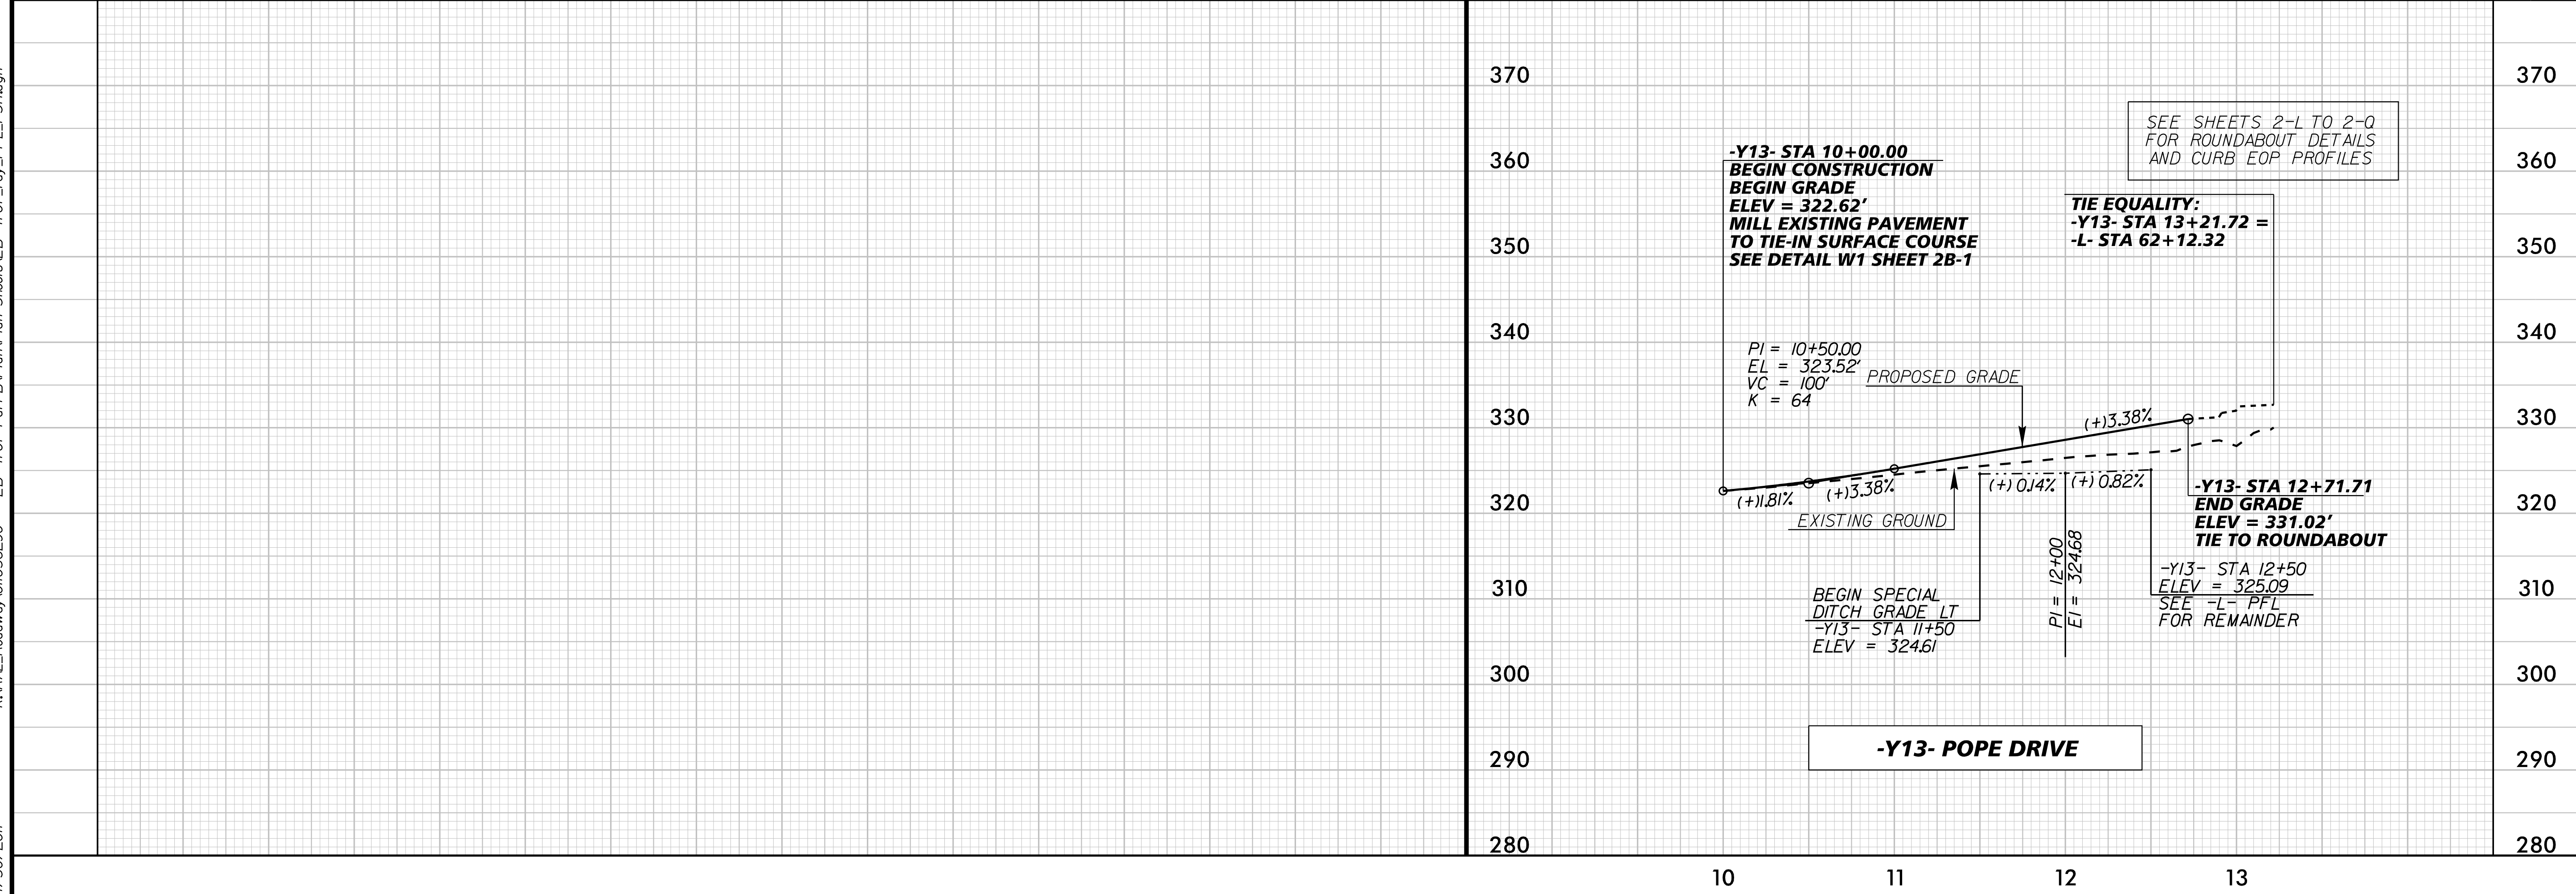
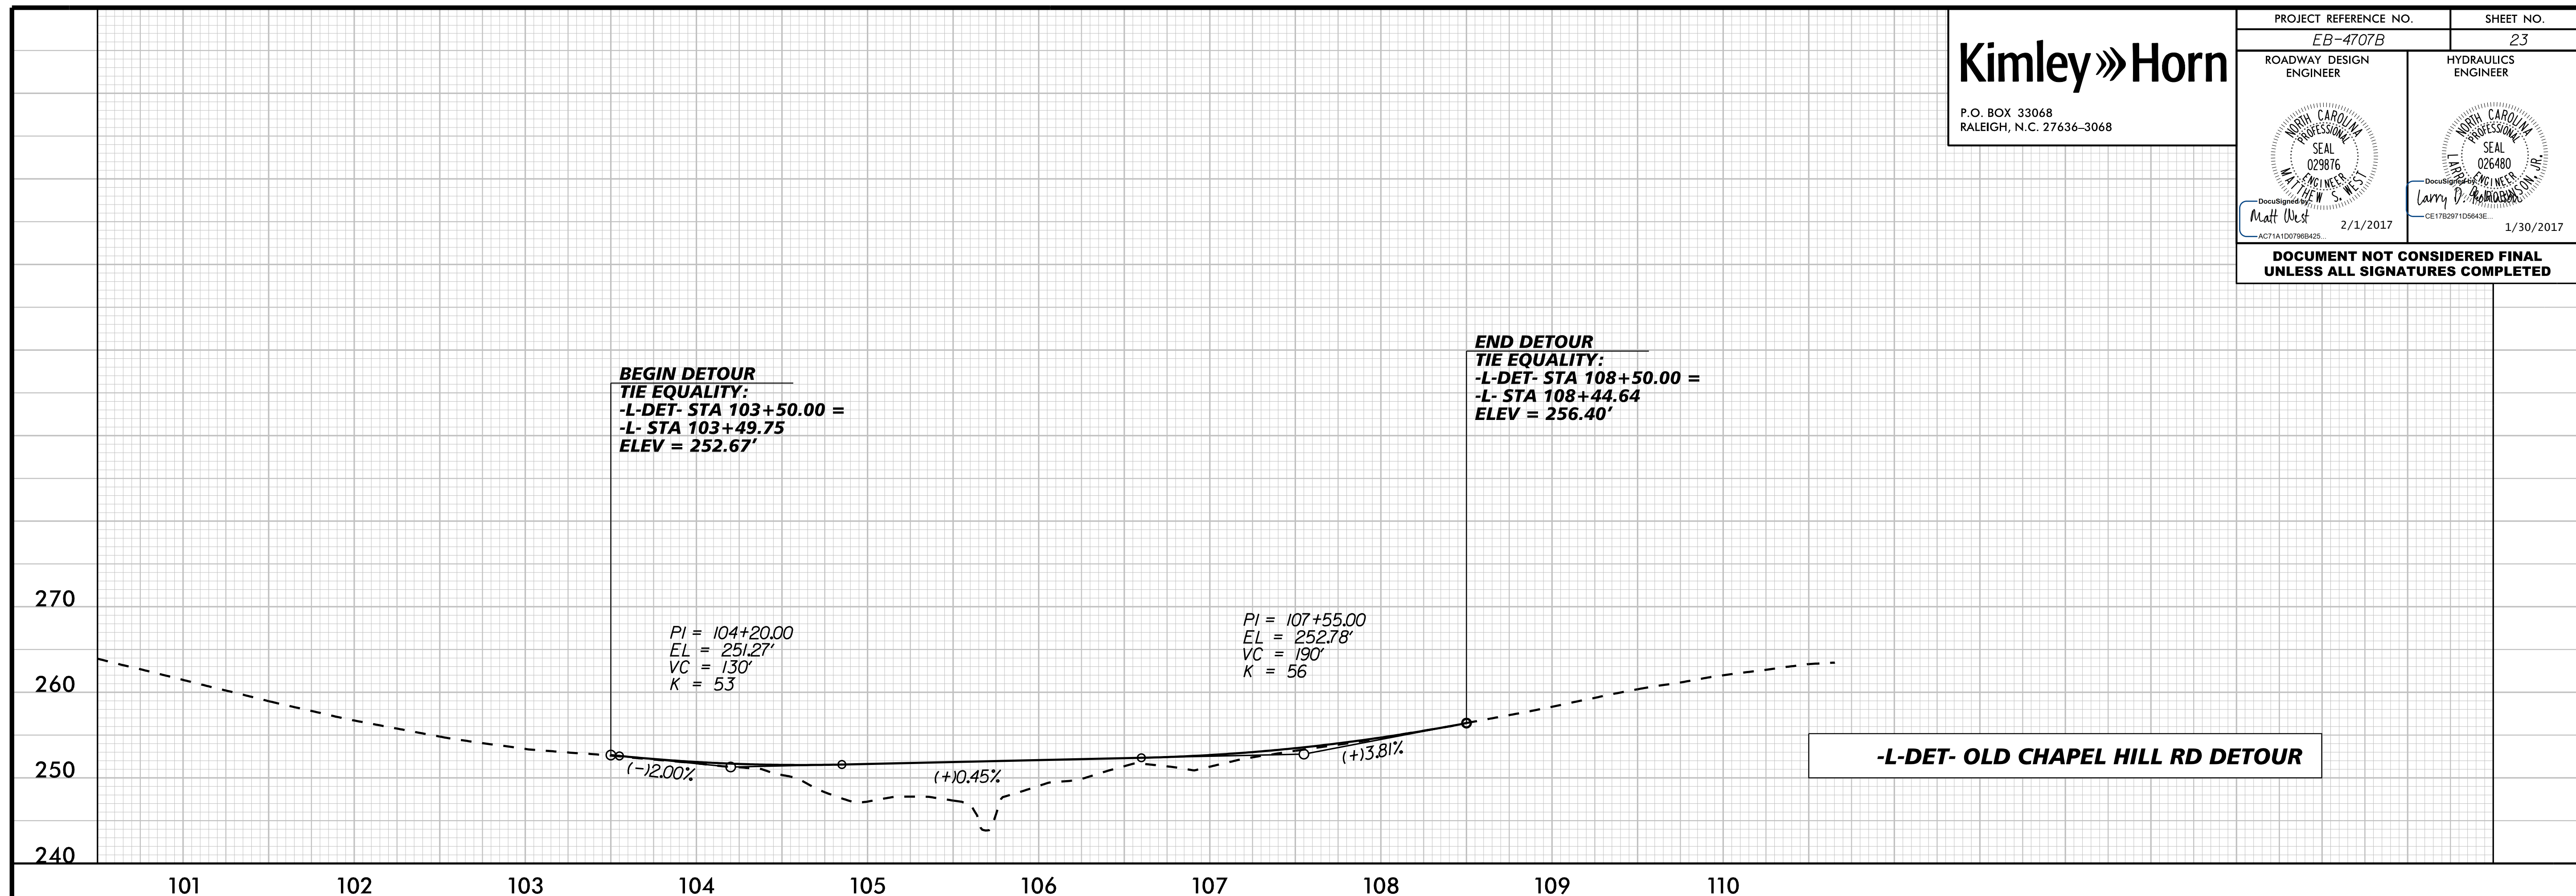


| | |
|--|---|
| PROJECT REFERENCE NO. <i>EB-4707B</i> | SHEET NO. <i>23</i> |
| ROADWAY DESIGN ENGINEER | HYDRAULICS ENGINEER |
|  Matt West 2/1/2017 |  Larry D. Anderson 1/30/2017 |

**DOCUMENT NOT CONSIDERED FINAL
UNLESS ALL SIGNATURES COMPLETED**



K:\RAL_Roadway\010136290 - EB-4707 Part B\Plan\Plan Sheets\EB-4707_rdy_PFL_PSH.dgn 1/30/2017