

SEE SHEET NO. 2B-5 FOR -EOP1- ALIGNMENT

# Kimley»Horn


P.O. BOX 33068  
RALEIGH, N.C. 27636-3068

PROJECT REFERENCE NO. EB-4707B	SHEET NO. 28
ROADWAY DESIGN ENGINEER Matt West	HYDRAULICS ENGINEER Larry D. Robinson
2/1/2017	1/30/2017

**DOCUMENT NOT CONSIDERED FINAL UNLESS ALL SIGNATURES COMPLETED**


SEE SHEET NO. 2B-5 FOR -EOP2- ALIGNMENT

370  
360  
350  
340  
330  
320  
310  
300  
290  
280

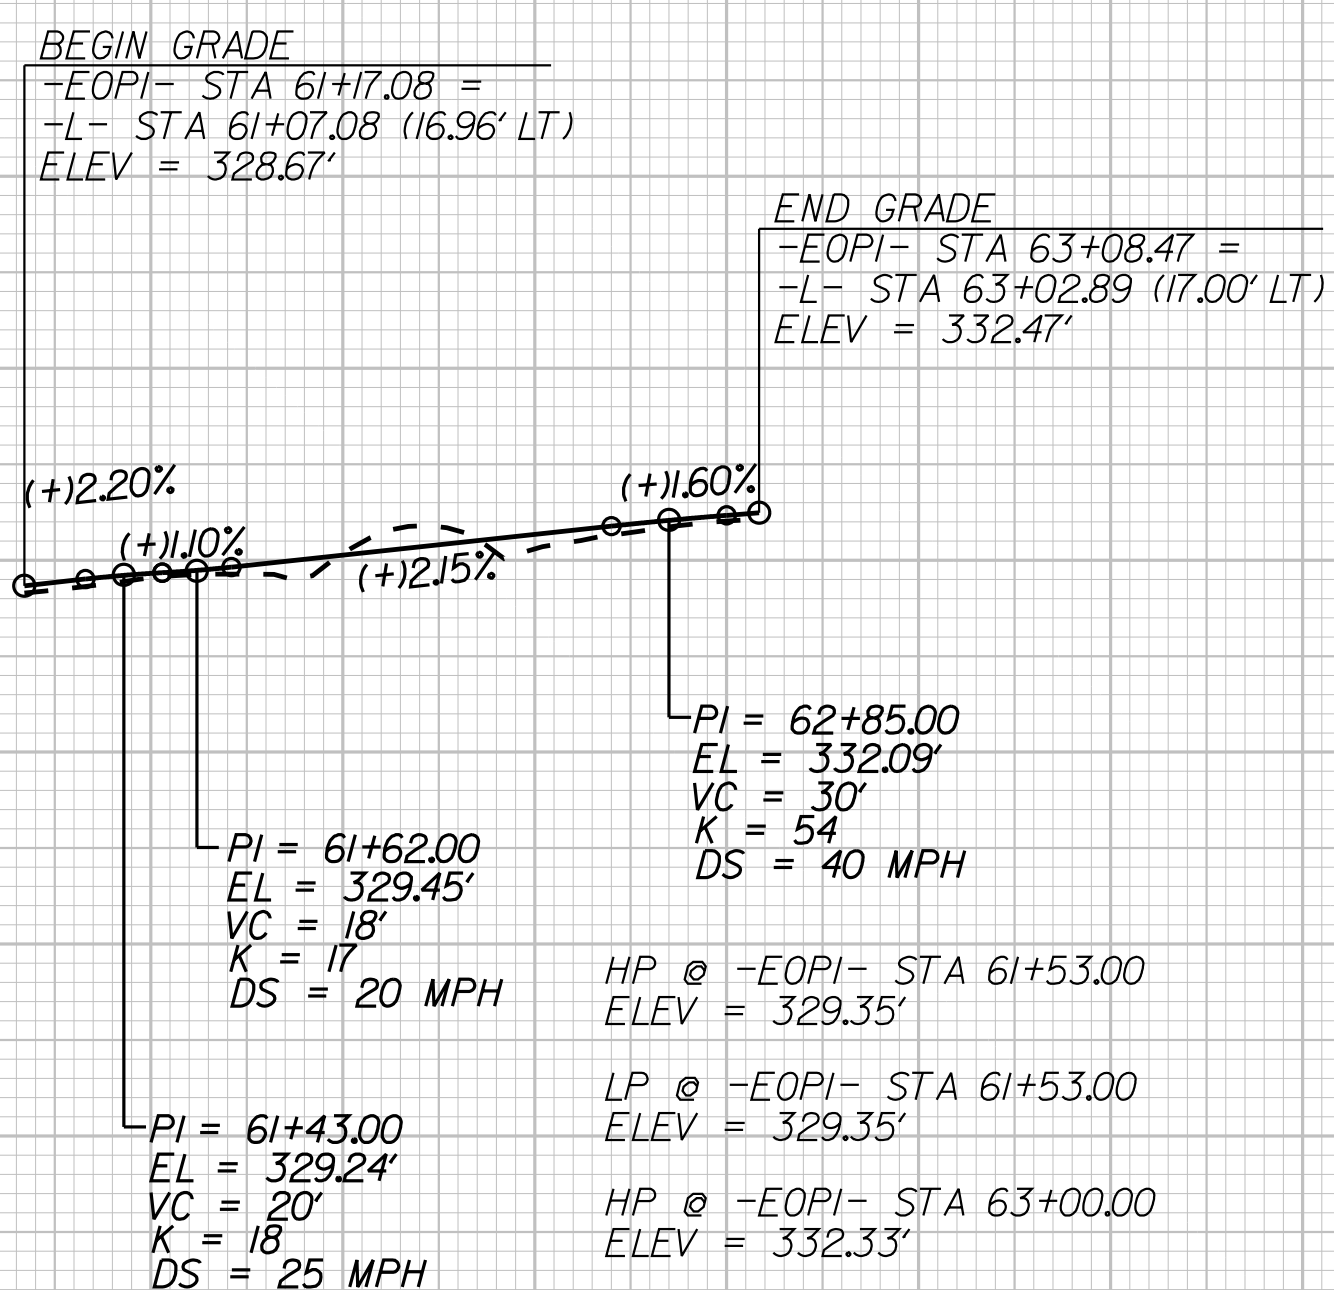

**-EOP1-**

62 63

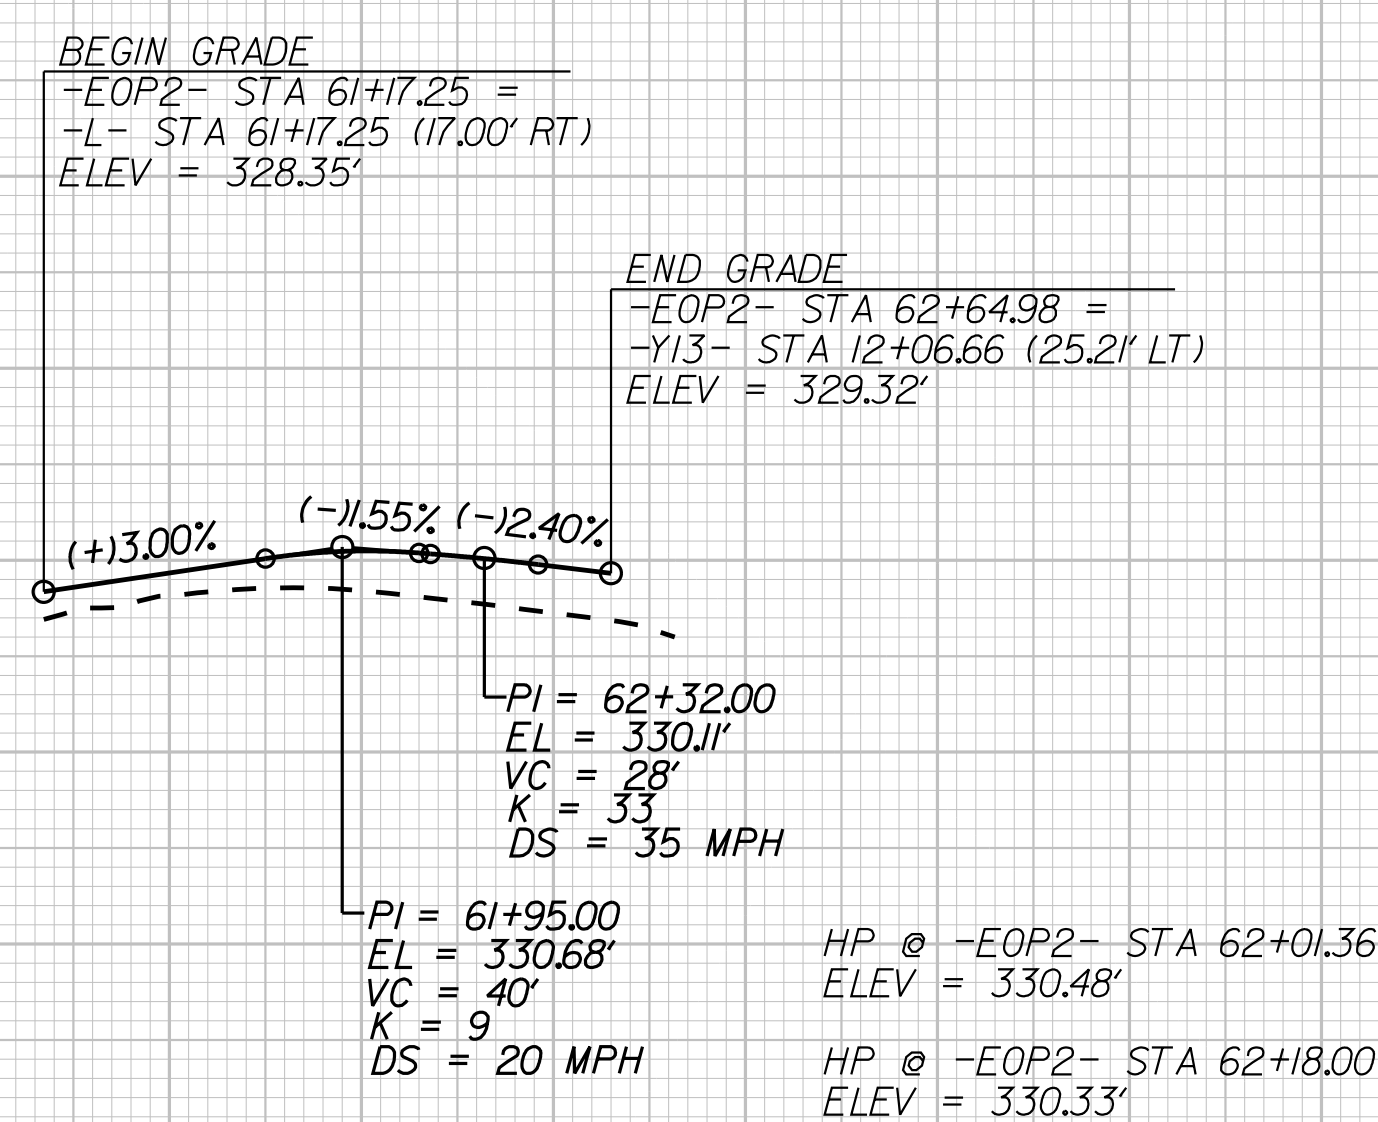


**-EOP2-**

62 63

SEE SHEET NO. 2B-5 FOR -EOP3- ALIGNMENT


SEE SHEET NO. 2B-5 FOR -EOP4- ALIGNMENT

370  
360  
350  
340  
330  
320  
310  
300  
290  
280

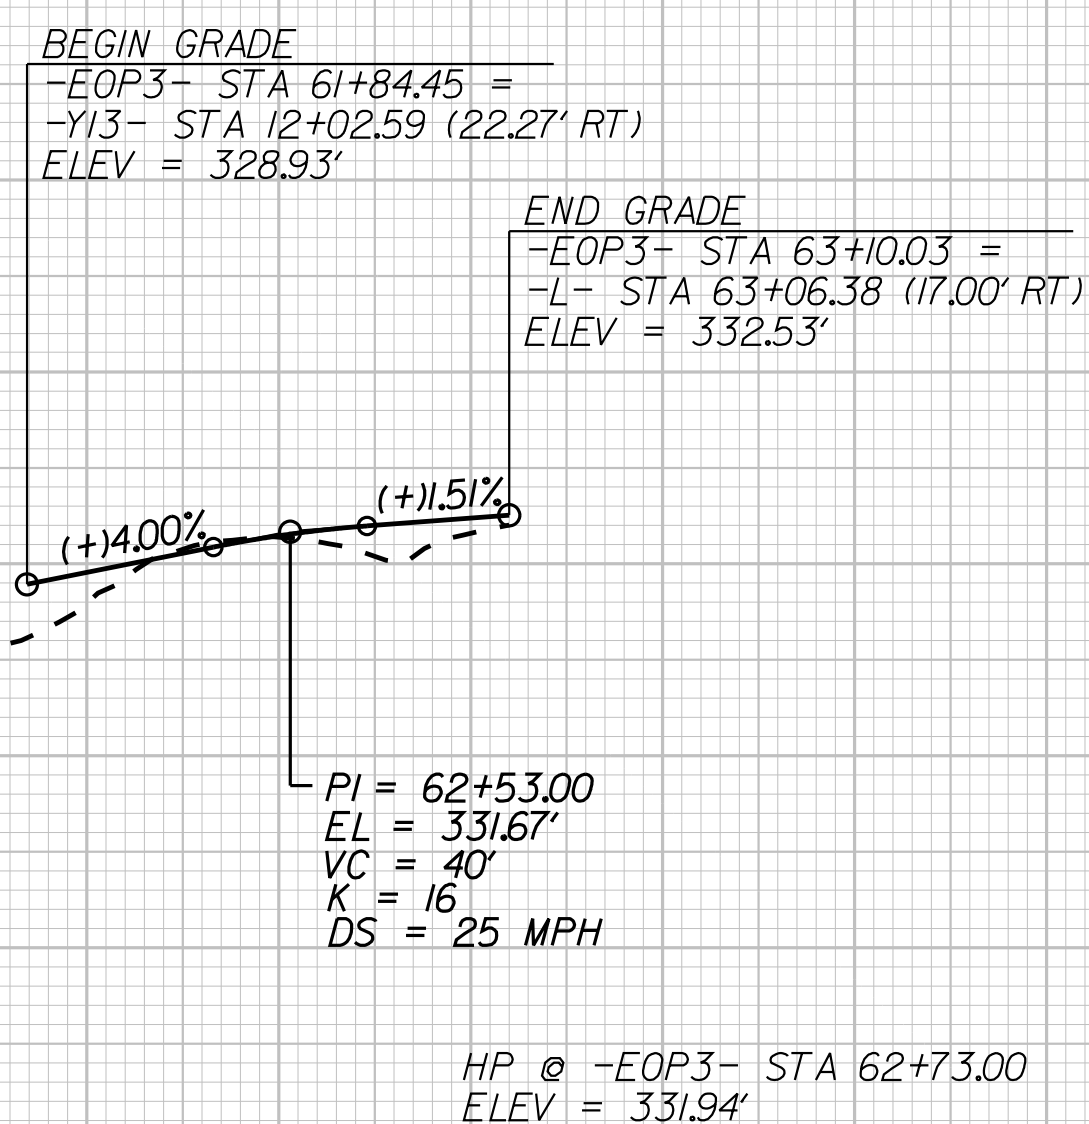

**-EOP3-**

62 63

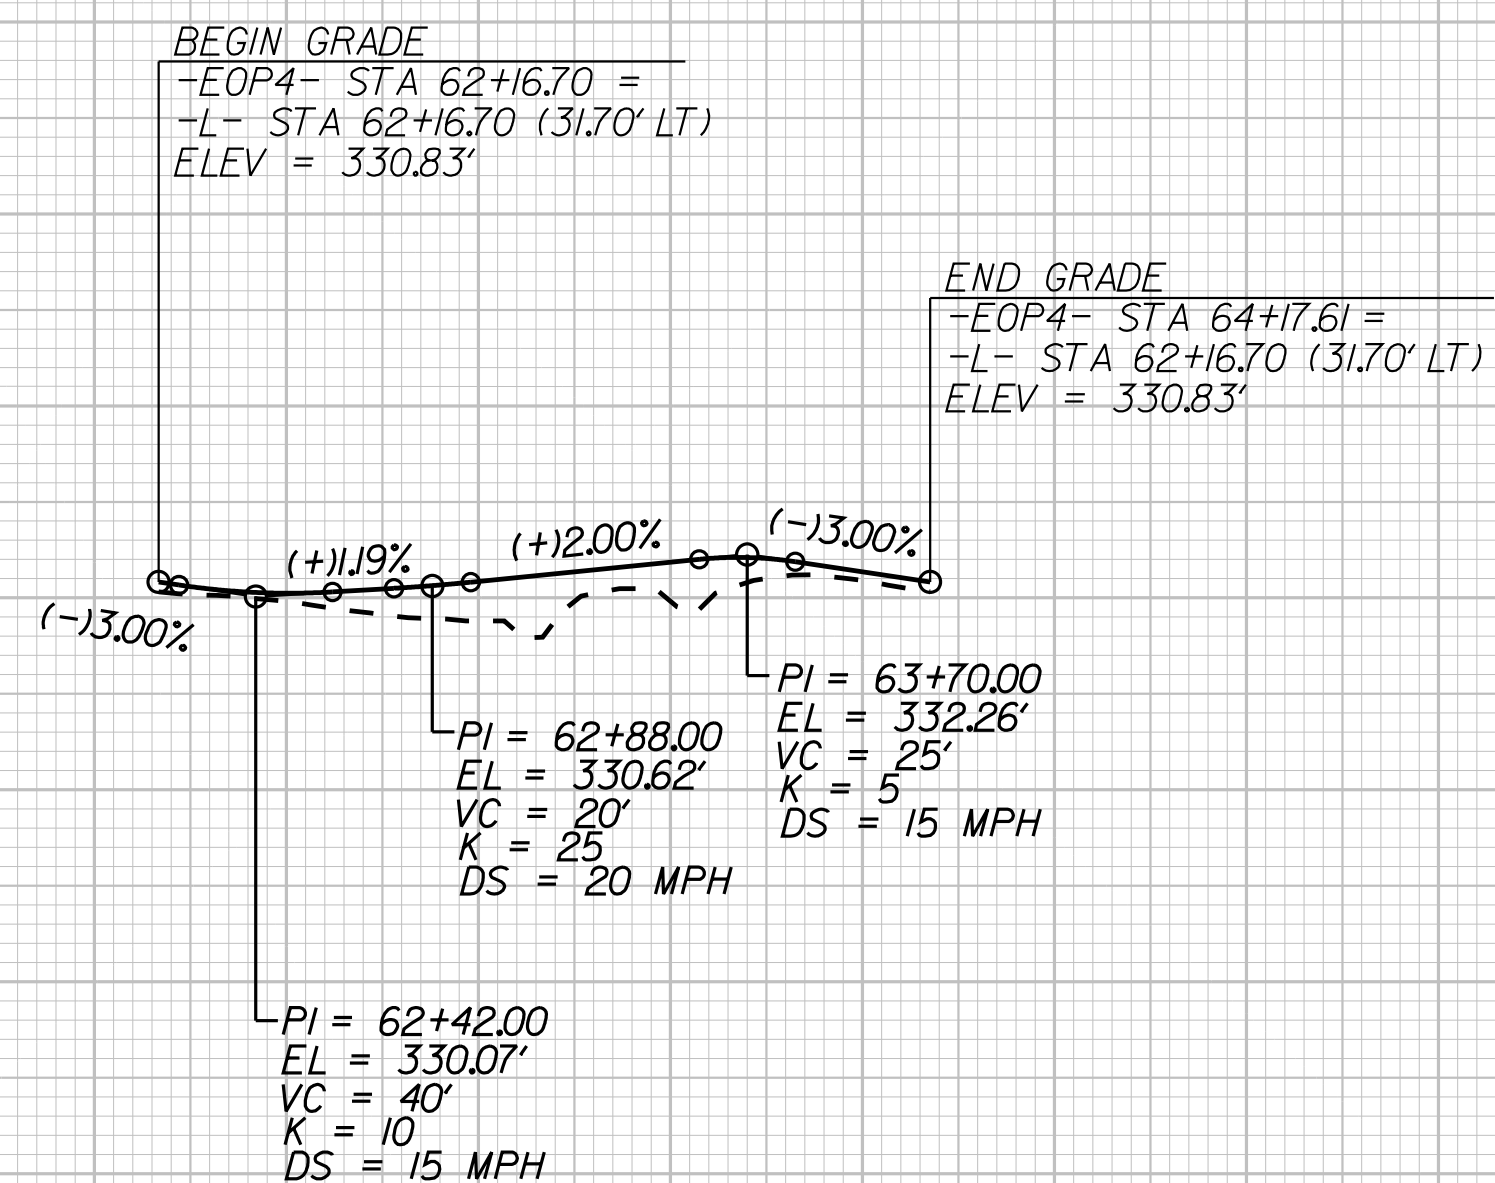

**-EOP4-**

63 64

K:\RAL\_Roadway\0101036290 - EB-4707 Part B\Plan\Plan Sheets\EB-4707\_rdy\_PFL\_PSH-EOP.dgn 1/30/2017