

SIGN NUMBER: SD-1	BACKG COLOR: Fluorescent Orange	DESIGN BY: D. SHINBARA	CHECKED BY: M. WEST	DATE: Jun 14, 2016
TYPE: STATIONARY	COPY COLOR: Black	PROJECT ID: EB-4707B	DIV: 5	
QUANTITY: SEE PLANS				


SYMBOL	X	Y	WID	HT

MAT'L: 0.080" (2.0 mm) ALUMINUM

NO. Z BARS:
LENGTH:

USE NOTES: 1,2

- Legend and border shall be direct applied black non-reflective sheeting.
- Background shall be NC GRADE B fluorescent orange retroreflective sheeting.

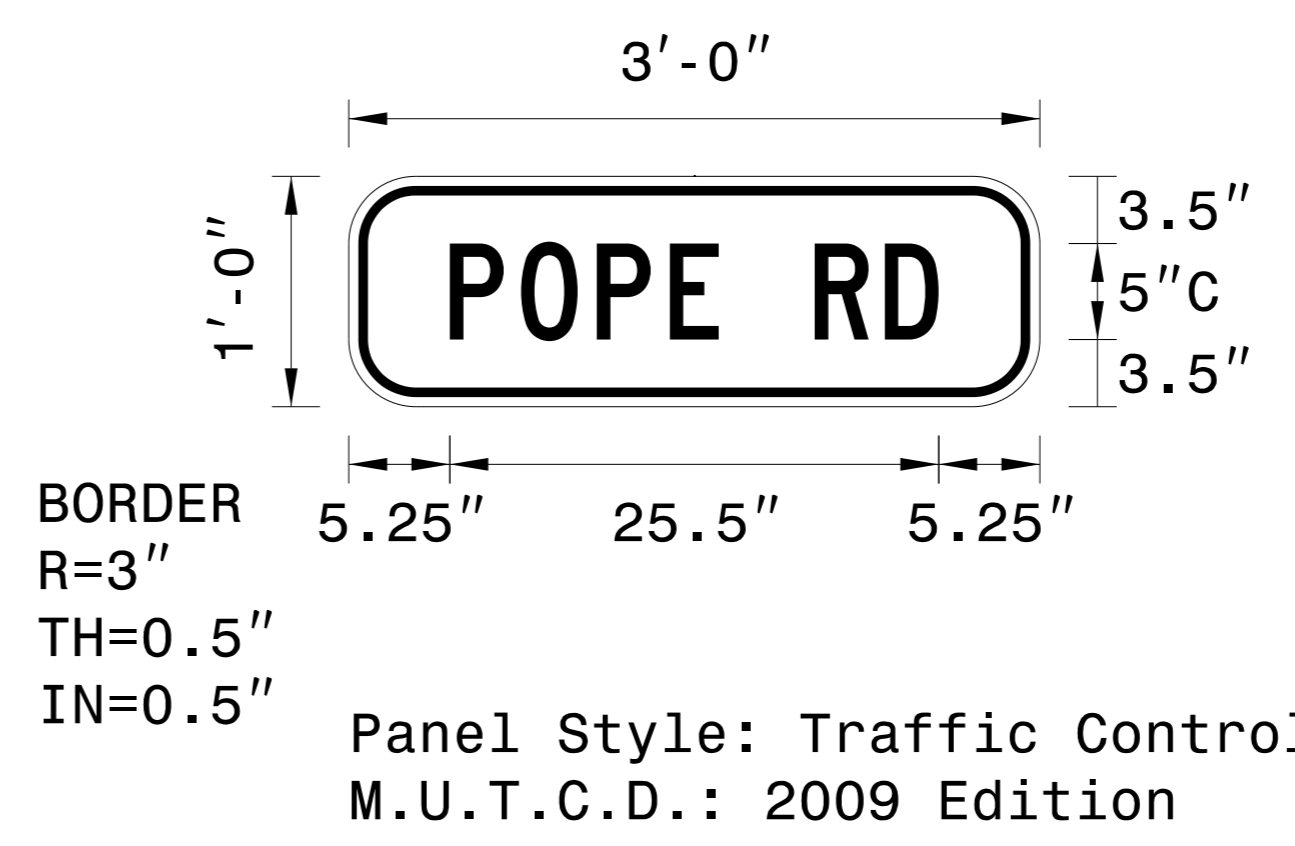

Spacing Factor is 1 unless specified otherwise

LETTER POSITIONS

Letter spacings are to start of next letter										Series/Size	
										Text Length	
	P	O	P	E		R	D				C 2000
5.3	3.7	4	3.8	2.5	5	3.7	2.8	5.3			25.5

FILENAME: EB-4707_TCP_3F

NORTH CAROLINA D.O.T. SIGN DETAIL




DOCUMENT NOT CONSIDERED FINAL
UNLESS ALL SIGNATURES COMPLETED

APPROVED: _____ DATE: _____

SEAL

DocuSigned by:
Matt West
1/26/2017

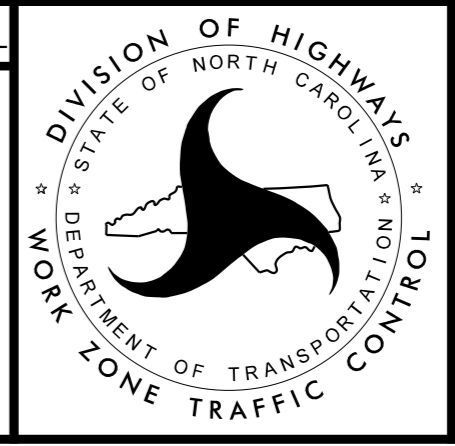

K:\RAL_Roadway\01036290 - EB-4707 - Part B\Plan\WZTC\Plans\EB-4707_TCP_3F.dgn 1/25/2017