


K:\RAL_Roadway\01036290 - EB-4707 - Part B\Plan\WZTC\Plans\Overview - Sheets\EB-4707 - WZTC - 01 - PH1 - PSH05.dgn
1/25/2017

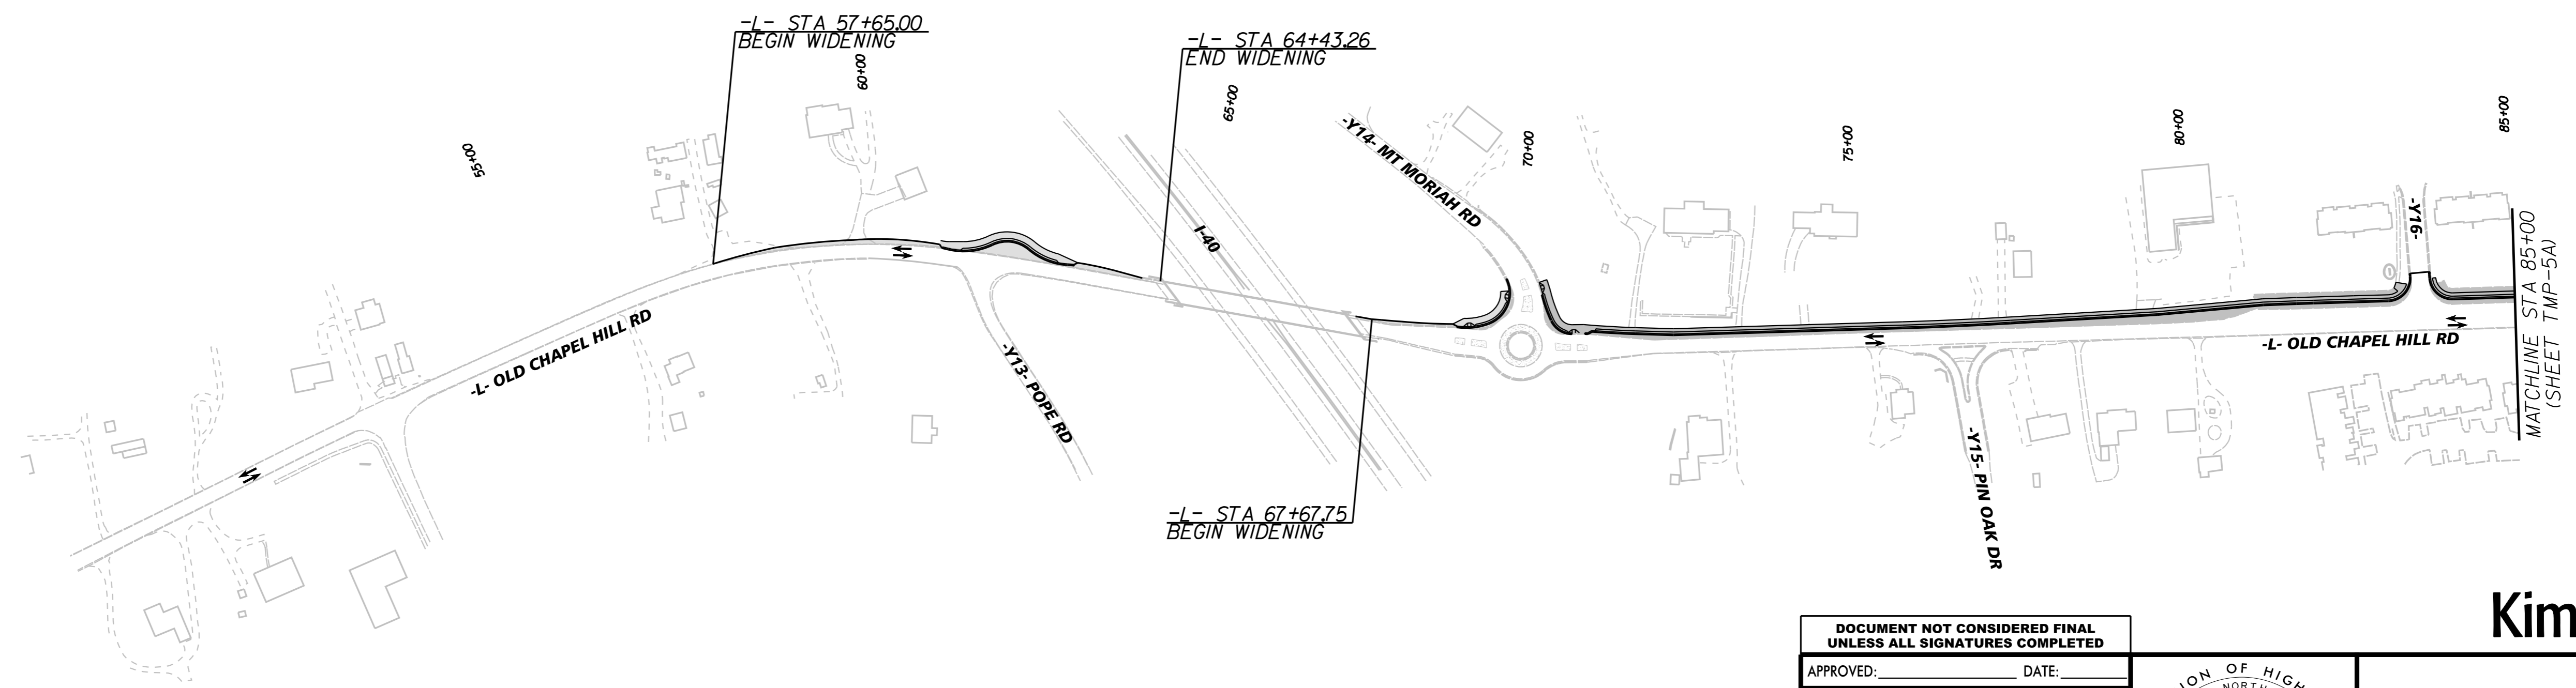


DOCUMENT NOT CONSIDERED FINAL
UNLESS ALL SIGNATURES COMPLETED

APPROVED: _____ DATE: _____

SEAL

DocuSigned by:
Matt West
1/26/2017

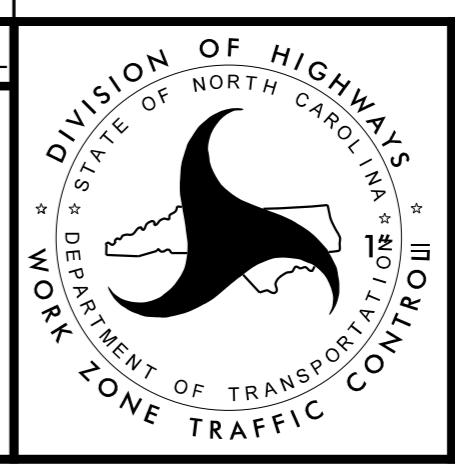

Kimley»Horn

150'

TRAFFIC CONTROL
PHASE 2
PROJECT OVERVIEW