

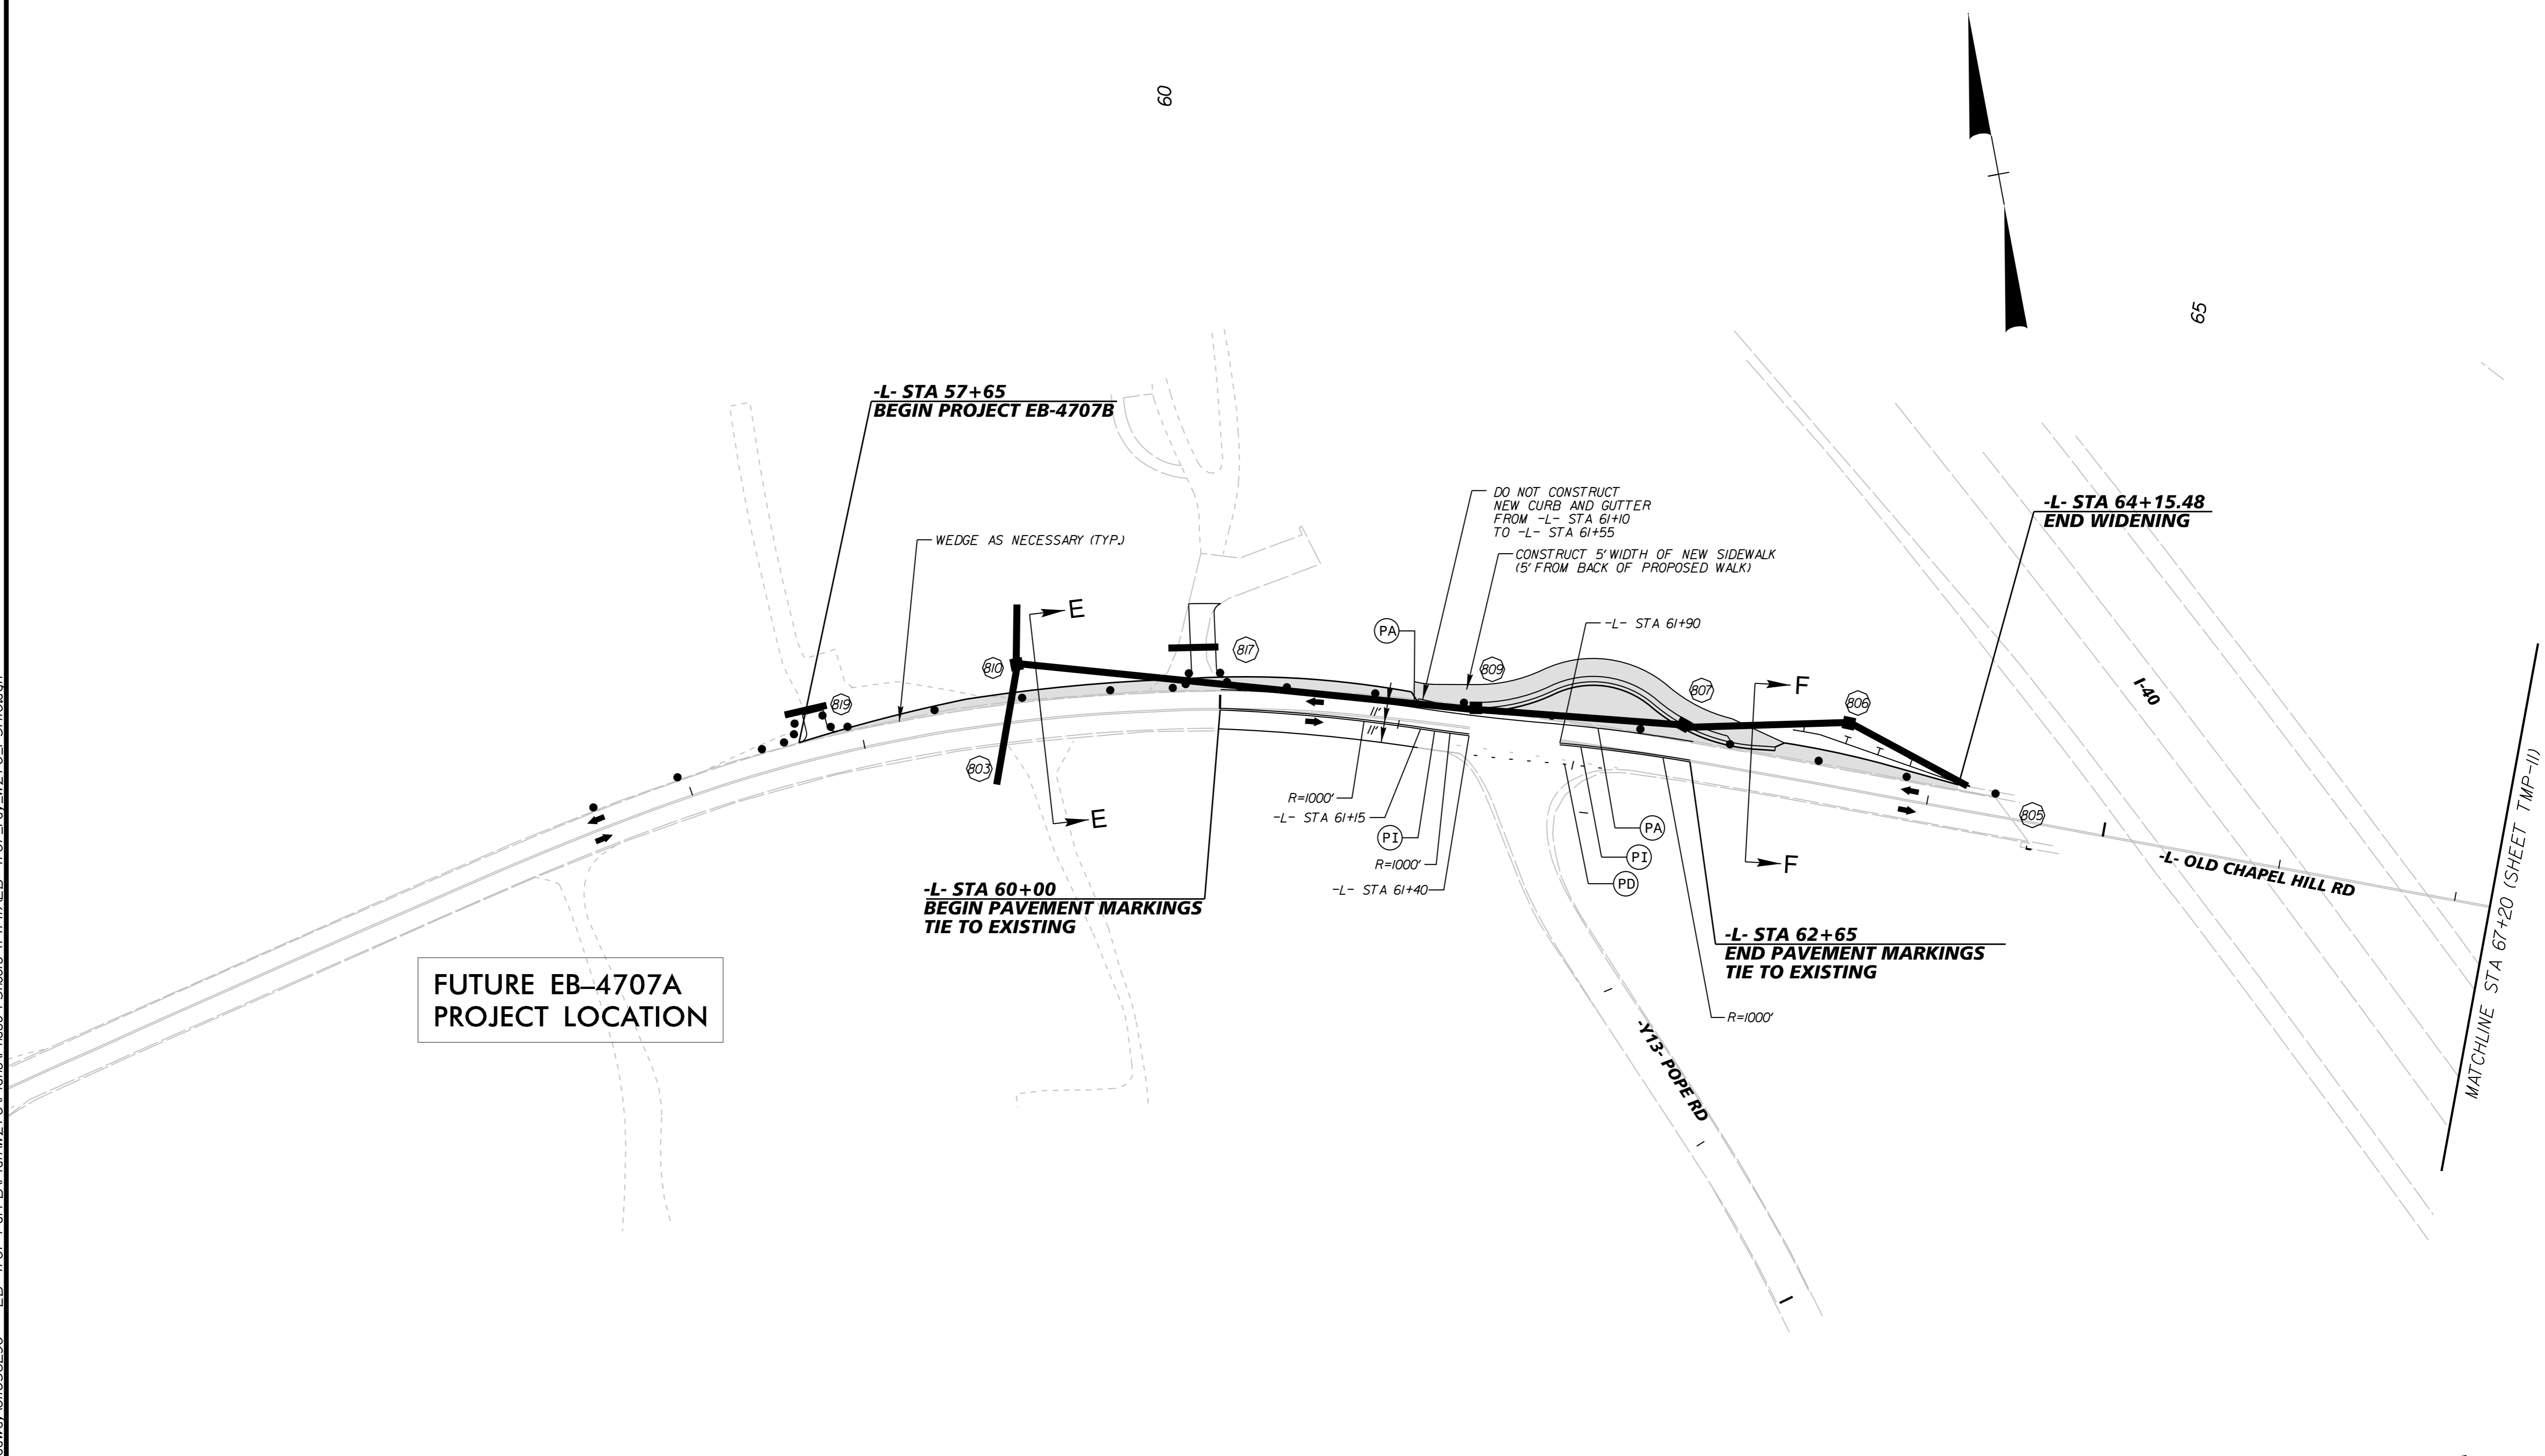


K:\RAL_Roadway\01036290 - EB-4707 - Part E\Plan\WZTC\Plans\Phase 1\Sheets (P) \LINEB-4707_rdv.WZTC_PSH10.dgn 1/25/2017

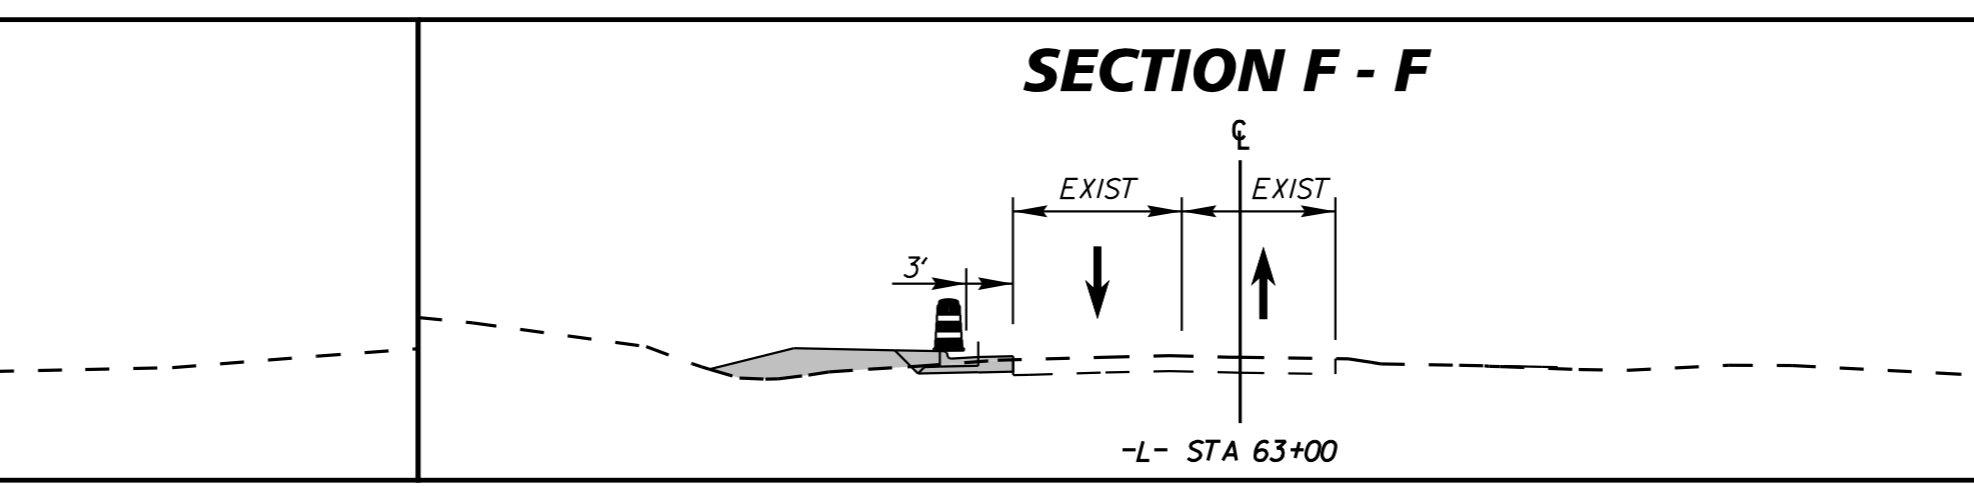

FUTURE EB-4707A PROJECT LOCATION

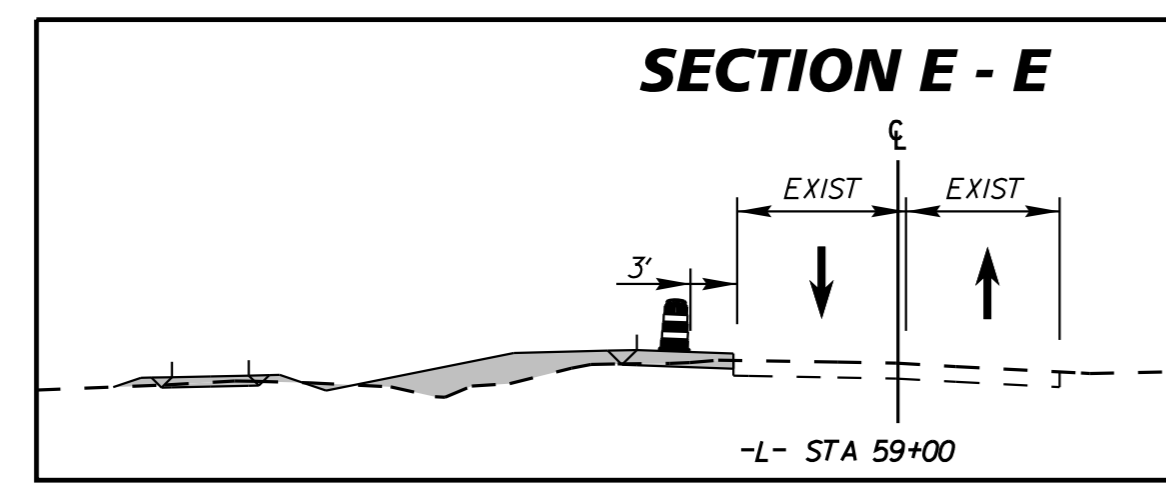


DOCUMENT NOT CONSIDERED FINAL
UNLESS ALL SIGNATURES COMPLETED

APPROVED: _____ DATE: _____

SEAL

DocuSigned by:
Matthew S. West
1/26/2017

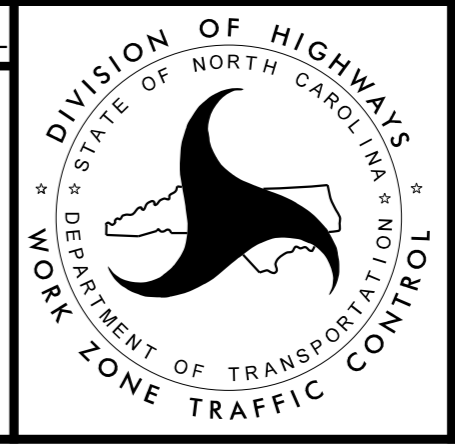

Kimley»Horn

TRAFFIC CONTROL
PHASE 2