


K:\RAL\_Roadway\01036290 - EB-4707 - Part B\Plan\WZTC\Plans\Overview - Sheets\EB-4707 - WZTC - 01 - PH2 - PSHIT.dgn  
1/25/2017


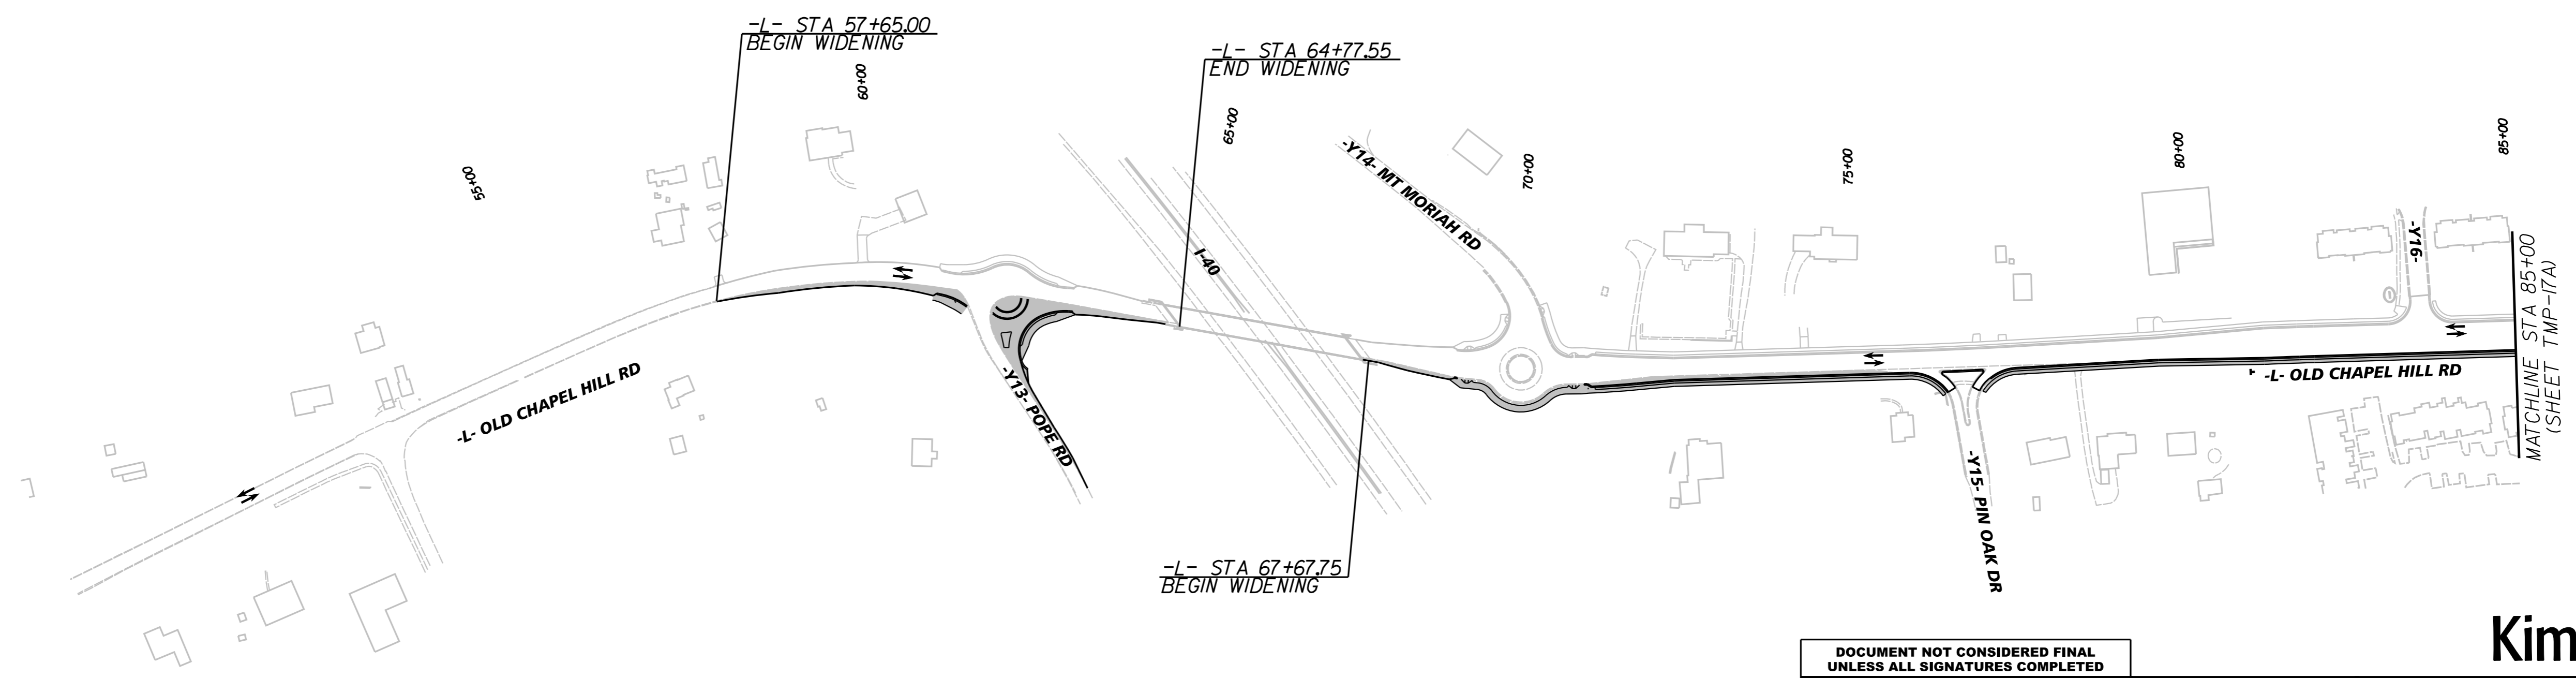


DOCUMENT NOT CONSIDERED FINAL  
UNLESS ALL SIGNATURES COMPLETED

APPROVED: \_\_\_\_\_ DATE: \_\_\_\_\_

SEAL

DocuSigned by:  
Matt West  
1/26/2017

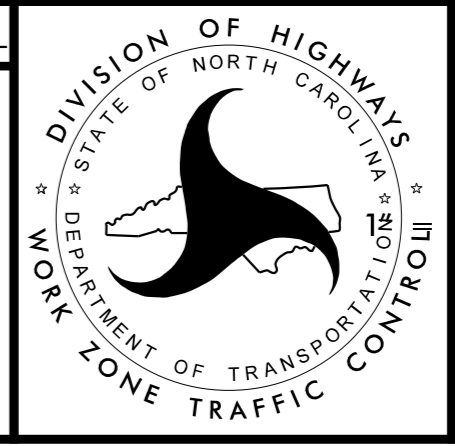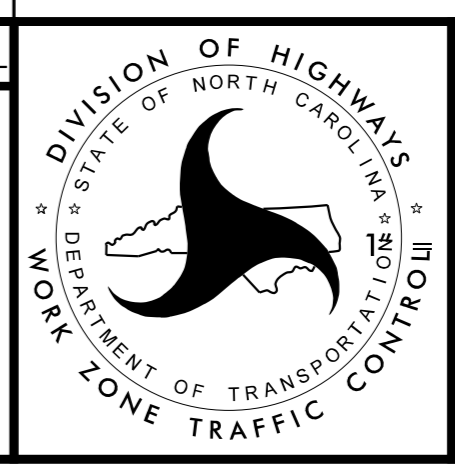

150'

**Kimley»Horn**

TRAFFIC CONTROL  
PHASE 3  
PROJECT OVERVIEW