
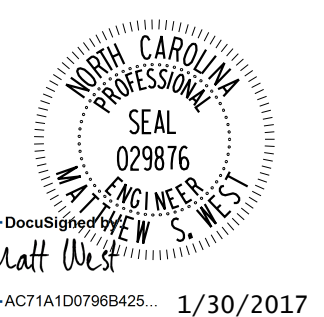


Kimley»Horn

P.O. BOX 33068
RALEIGH, N.C. 27636-3068

RIGHT-OF-WAY REV.
CONST. REV.

PROJECT REFERENCE NO. <i>EB-4707B</i>	SHEET NO. <i>PMP-10</i>
RW SHEET NO.	
ROADWAY DESIGN ENGINEER	
	
DOCUMENT NOT CONSIDERED FINAL UNLESS ALL SIGNATURES COMPLETED	

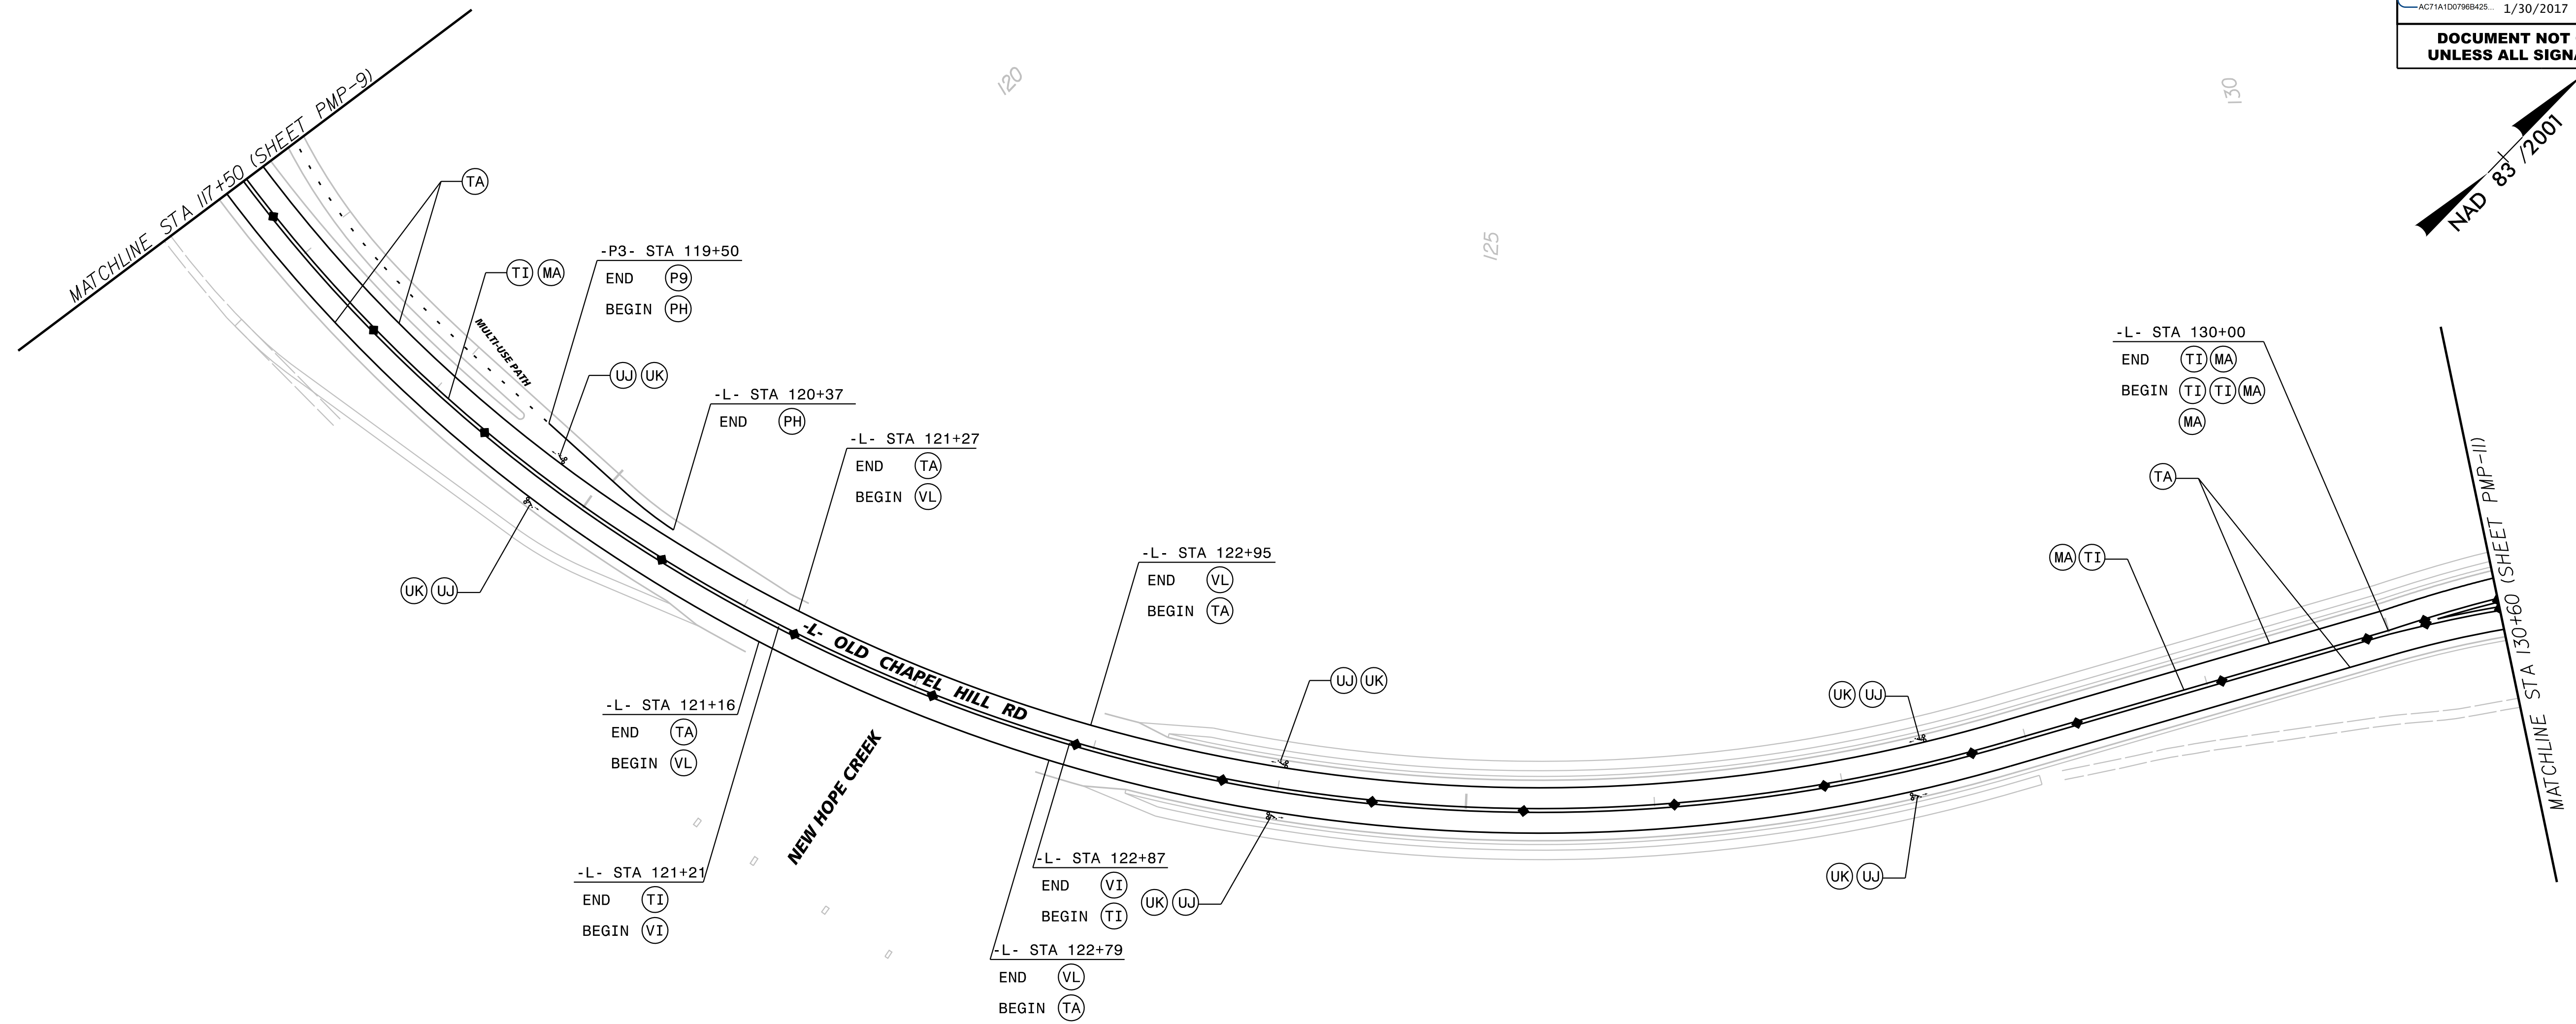

THERMOPLASTIC PAVEMENT MARKING LINES

TA - THERMOPLASTIC (4", 90 MILS)	WHITE EDGE LINE
TB - THERMOPLASTIC (4", 90 MILS)	YELLOW EDGE LINE
TC - THERMOPLASTIC (4", 120 MILS)	10 FT. WHITE SKIP
TD - THERMOPLASTIC (4", 120 MILS)	3 FT. - 9 FT./SP WHITE MINISKIP
TE - THERMOPLASTIC (4", 120 MILS)	WHITE SOLID LANE LINE
TF - THERMOPLASTIC (4", 120 MILS)	10 FT. YELLOW SKIP
TH - THERMOPLASTIC (4", 120 MILS)	YELLOW SINGLE CENTER LINE
TI - THERMOPLASTIC (4", 120 MILS)	YELLOW DOUBLE CENTER LINE
TO - THERMOPLASTIC (8", 90 MILS)	WHITE DIAGONAL
TP - THERMOPLASTIC (8", 90 MILS)	YELLOW DIAGONAL
TQ - THERMOPLASTIC (8", 120 MILS)	WHITE CROSSWALK LINE
TS - THERMOPLASTIC (12", 90 MILS)	WHITE GORELINE
T2 - THERMOPLASTIC (24", 120 MILS)	WHITE STOP BAR
T3 - THERMOPLASTIC (24", 120 MILS)	WHITE CROSSWALK LINE
T8 - THERMOPLASTIC (4", 120 MILS)	2 FT. - 6 FT./SP WHITE MINISKIP
T10 - THERMOPLASTIC (12", 120 MILS)	3 FT. - 3 FT./SP WHITE MINISKIP

PAVEMENT MARKING SYMBOLS

UA - THERMOPLASTIC (90 MILS)	LEFT TURN ARROW
UB - THERMOPLASTIC (90 MILS)	RIGHT TURN ARROW
UC - THERMOPLASTIC (90 MILS)	STRAIGHT ARROW
UE - THERMOPLASTIC (90 MILS)	COMBINATION RIGHT TURN AND STRAIGHT ARROW
UI - THERMOPLASTIC (120 MILS)	ALPHANUMERIC CHARACTER
UJ - THERMOPLASTIC (90 MILS)	BICYCLE SYMBOL
UK - THERMOPLASTIC (90 MILS)	BICYCLE STRAIGHT ARROW
UN - THERMOPLASTIC (90 MILS)	24" YIELD LINE TRIANGLE
UP - THERMOPLASTIC (90 MILS)	MERGE ARROW

PAINT PAVEMENT MARKING LINES

PH - PAINT (4")	YELLOW SINGLE CENTER LINE
P9 - PAINT (4")	2 FT. - 6 FT./SP YELLOW MINISKIP




POLYUREA PAVEMENT MARKING LINES

VL - POLYUREA (6")	WHITE SOLID LANE LINE
VI - POLYUREA (4")	YELLOW DOUBLE CENTER LINE

PAVEMENT MARKER SYMBOLS

MA - YELLOW & YELLOW	PERMANENT RAISED PAVEMENT MARKER
MB - CRYSTAL & RED	PERMANENT RAISED PAVEMENT MARKER

PAVEMENT MARKER LEGEND

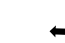	CRYSTAL / RED PAVEMENT MARKER
	YELLOW / YELLOW PAVEMENT MARKER
	DIRECTION OF TRAFFIC FLOW

\$ FILE\$
1/30/2017