
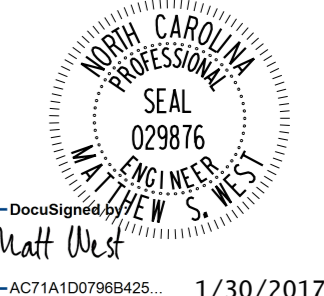


EXISTING SIGNING PLAN

SEE SHEET NO. SIGN-18 FOR PROPOSED SIGNING PLAN

PROJECT REFERENCE NO. EB-4707B	SHEET NO. SIGN-6
R/W SHEET NO.	
ROADWAY DESIGN ENGINEER	
	
DOCUMENT NOT CONSIDERED FINAL UNLESS ALL SIGNATURES COMPLETED	

NAD 83 / 2001

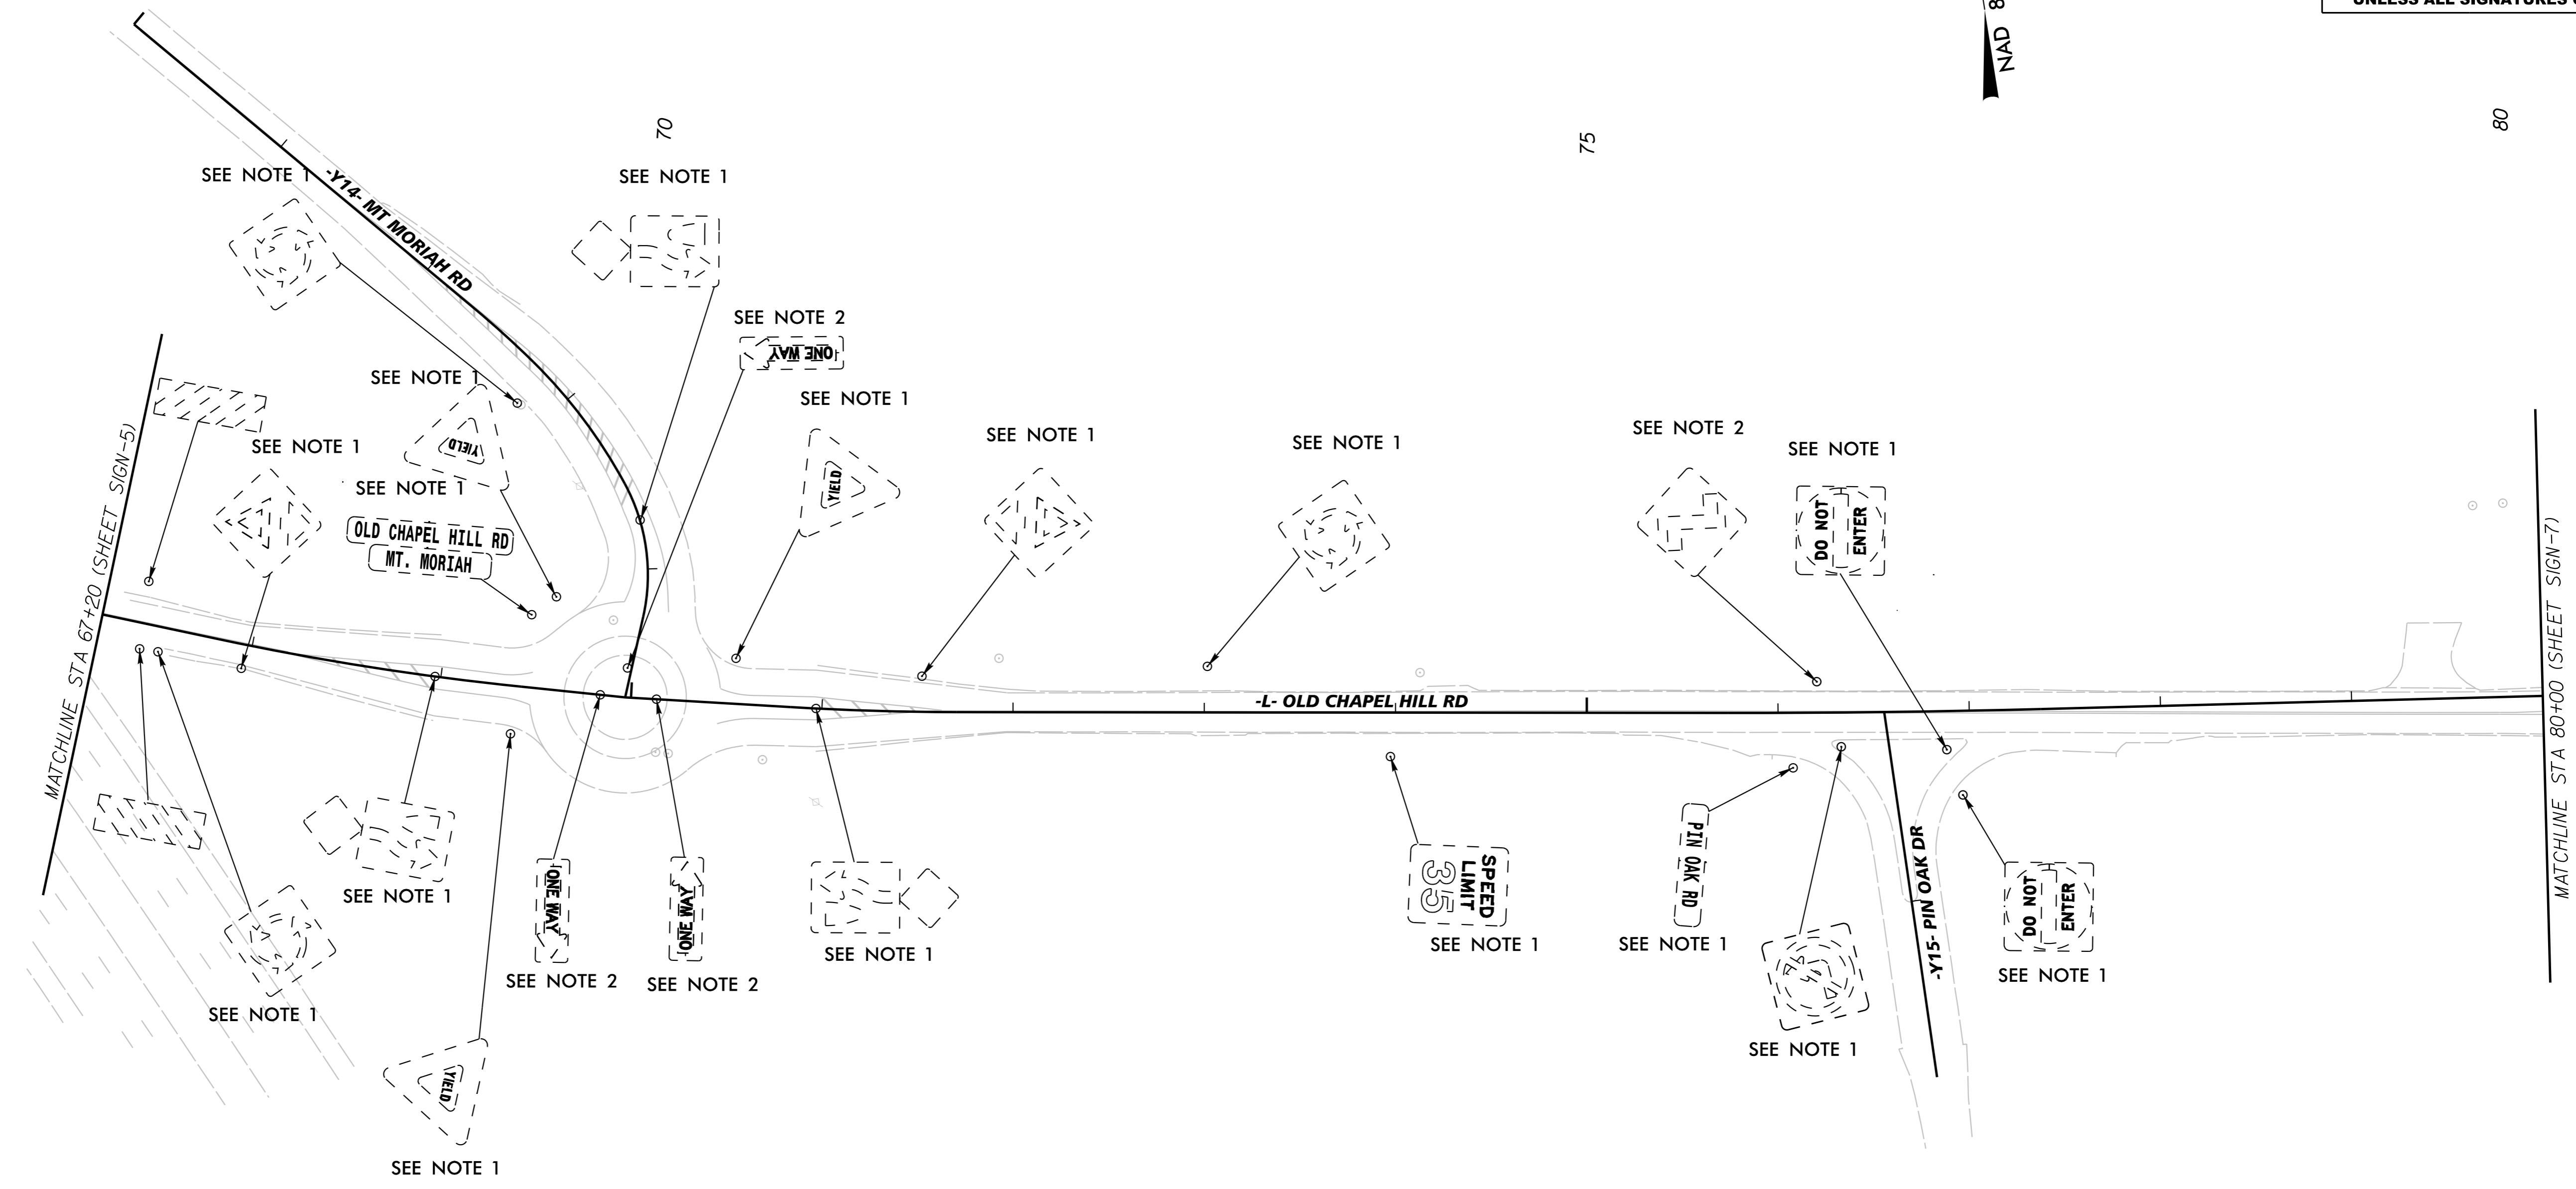

- PAY ITEM NOTES:**
1. RELOCATE EXISTING TYPE E SIGN.
 2. REMOVE AND DISPOSE OF EXISTING SIGN SYSTEM, "U" CHANNEL.

1/30/2017 \$ FILE \$