

EXISTING SIGNING PLAN


SEE SHEET NO. SIGN-19 FOR PROPOSED SIGNING PLAN

PROJECT REFERENCE NO. EB-4707B	SHEET NO. SIGN-7
R/W SHEET NO.	
ROADWAY DESIGN ENGINEER	
AC21A1D0796B425 1/30/2017	
DOCUMENT NOT CONSIDERED FINAL UNLESS ALL SIGNATURES COMPLETED	

P.O. BOX 33068
RALEIGH, N.C. 27636-3068

RIGHT-OF-WAY REV.

CONST. REV.

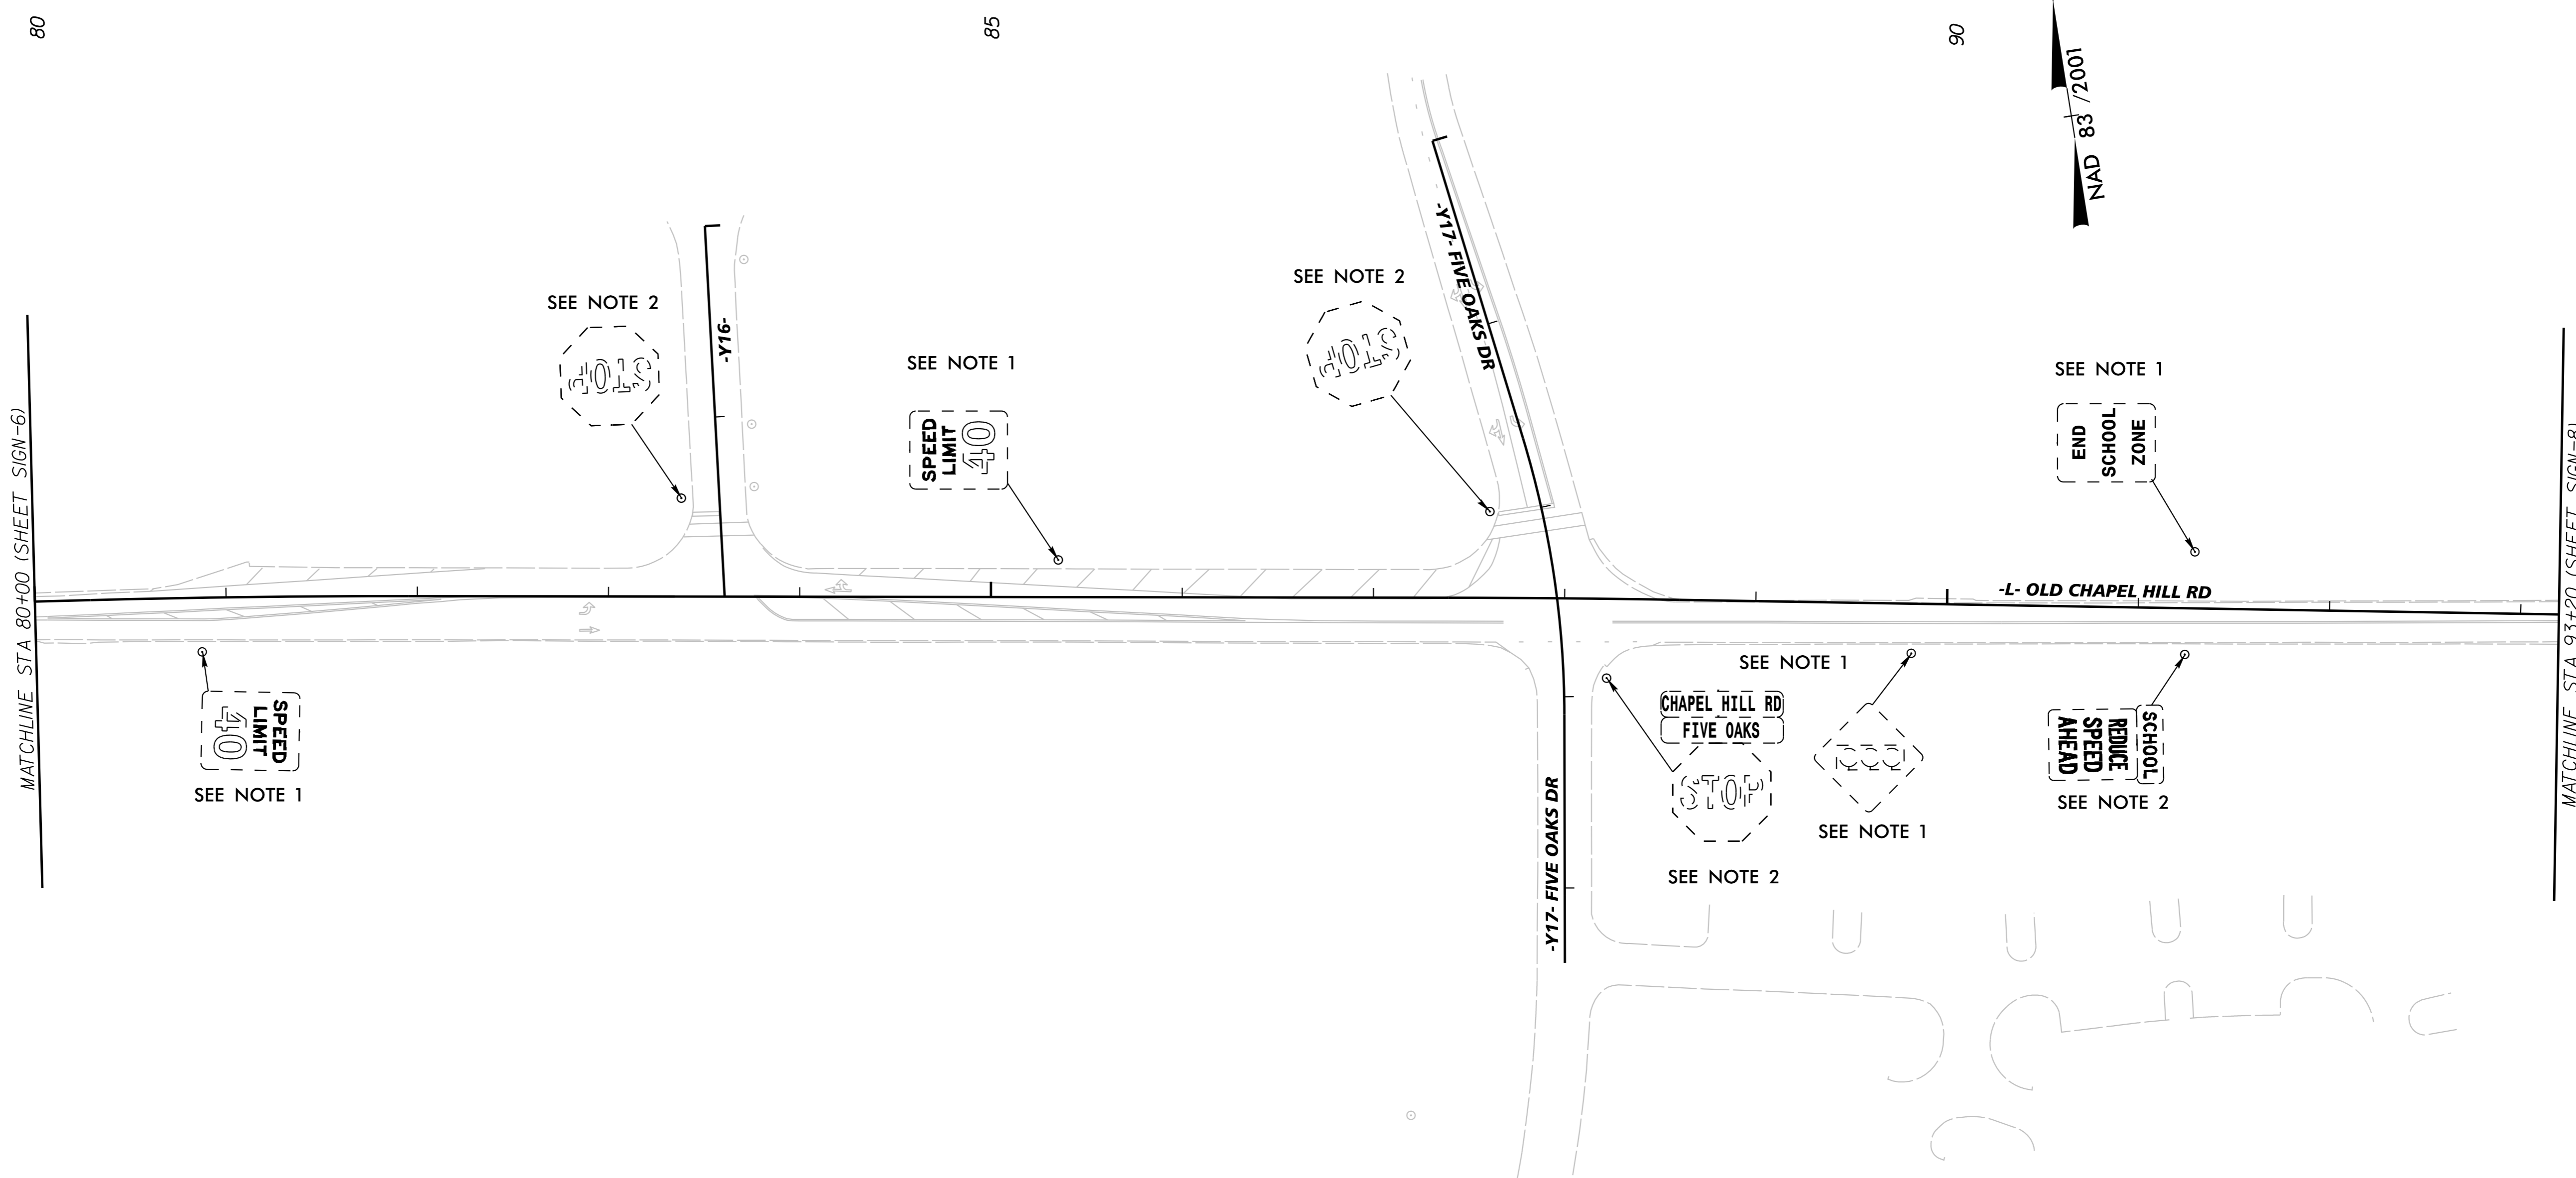

- PAY ITEM NOTES:**
1. RELOCATE EXISTING TYPE E SIGN.
 2. REMOVE AND DISPOSE OF EXISTING SIGN SYSTEM, "U" CHANNEL.