
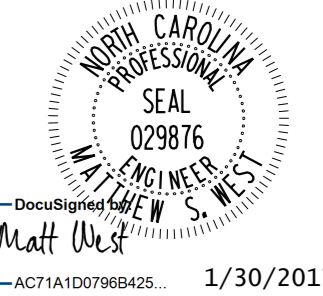


# EXISTING SIGNING PLAN

SEE SHEET NO. SIGN-22 FOR PROPOSED SIGNING PLAN

PROJECT REFERENCE NO. EB-4707B	SHEET NO. SIGN-10
R/W SHEET NO.	
ROADWAY DESIGN ENGINEER	
	
DocuSigned by: Matt West ACT1A1D079B8425... 1/30/2017	
<b>DOCUMENT NOT CONSIDERED FINAL UNLESS ALL SIGNATURES COMPLETED</b>	

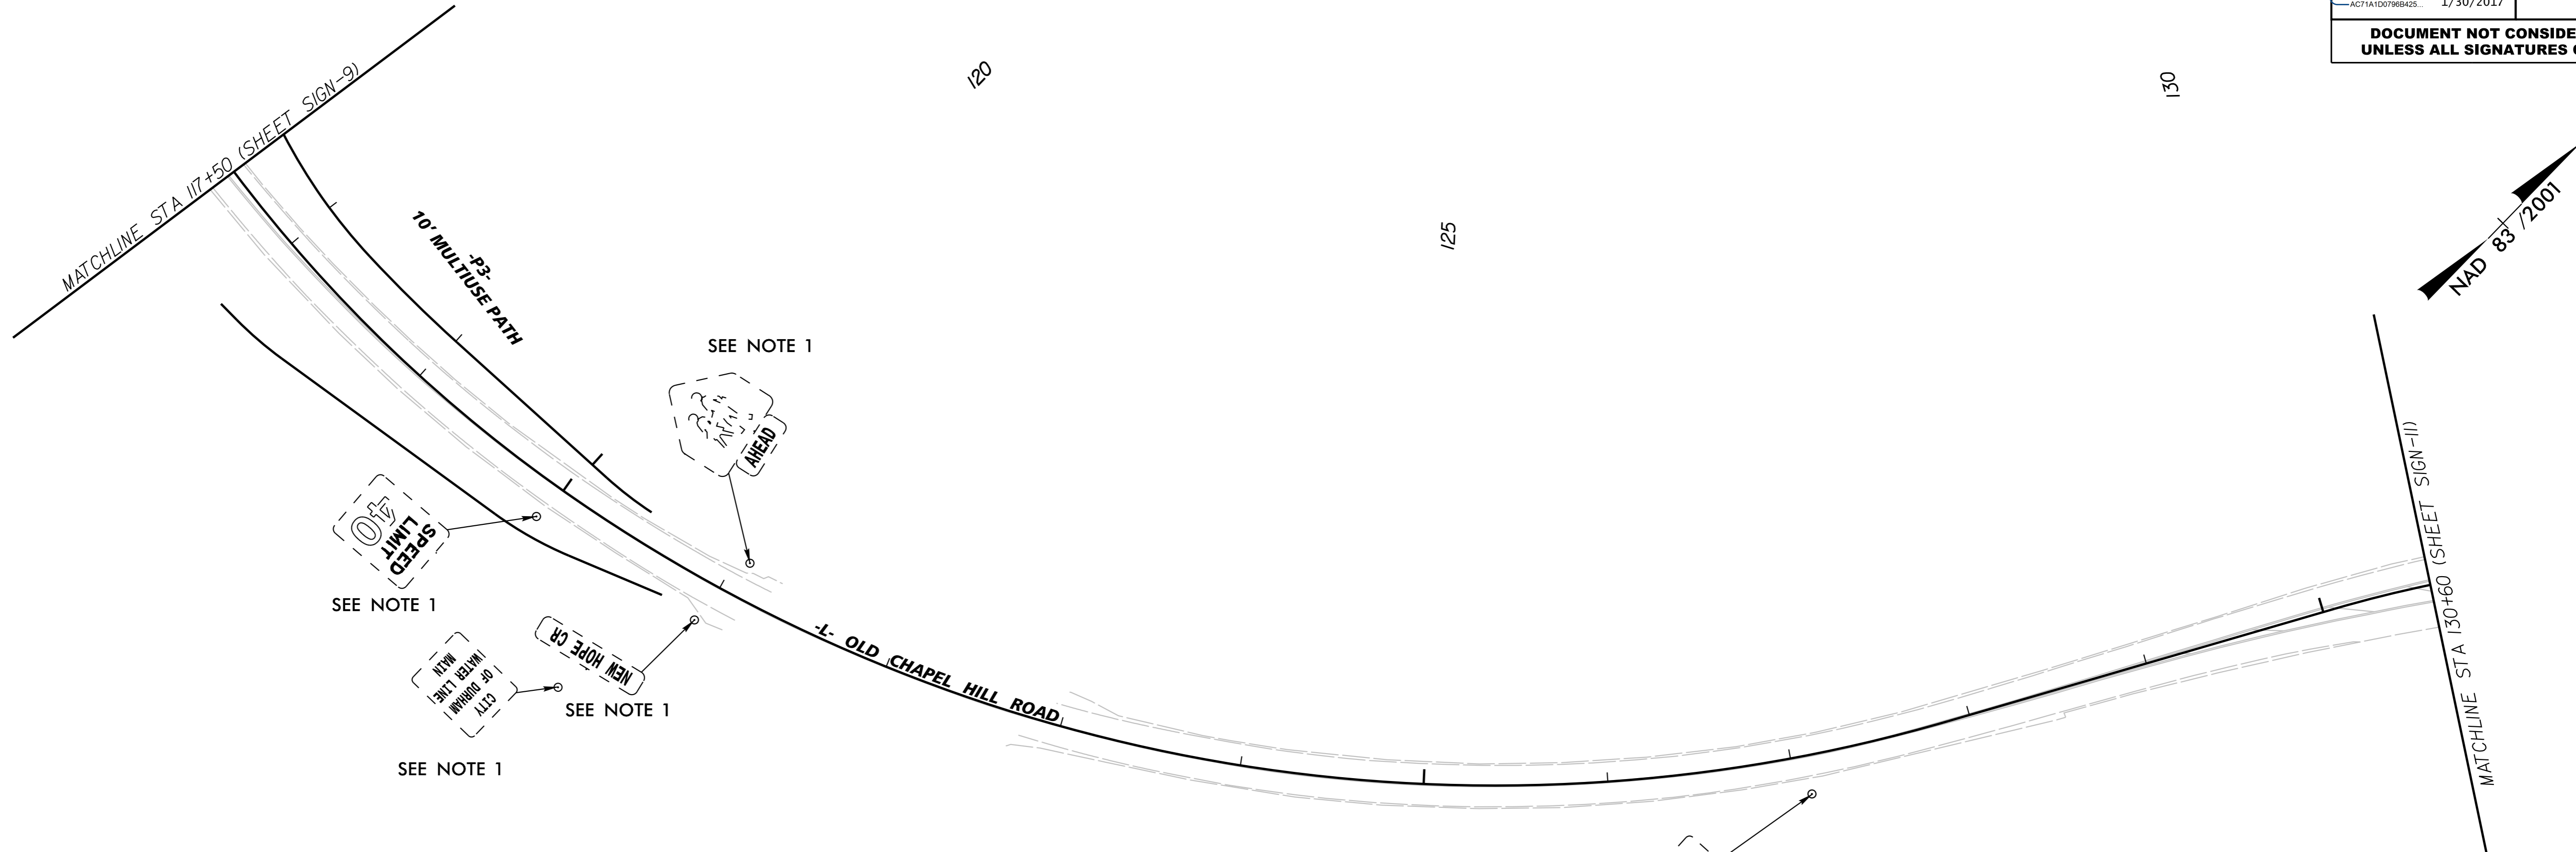

- PAY ITEM NOTES:**
1. RELOCATE EXISTING TYPE E SIGN.
  2. REMOVE AND DISPOSE OF EXISTING SIGN SYSTEM, "U" CHANNEL.

1/30/2017 \$ FILE \$