


PROPOSED SIGNING PLAN

Kimley»Horn

SEE SHEET NO. SIGN-7 FOR EXISTING SIGNING PLAN
SEE SHEET NO. PMP-7 FOR PAVEMENT MARKING PLAN

P.O. BOX 33068
RALEIGH, N.C. 27636-3068



RIGHT-OF-WAY REV.
CONST. REV.

PROJECT REFERENCE NO. EB-4707B	SHEET NO. SIGN-19
RW SHEET NO.	
ROADWAY DESIGN ENGINEER	
	
DocuSigned by: Matt West ACT1A1D07968425	1/30/2017
DOCUMENT NOT CONSIDERED FINAL UNLESS ALL SIGNATURES COMPLETED	

80

85

90

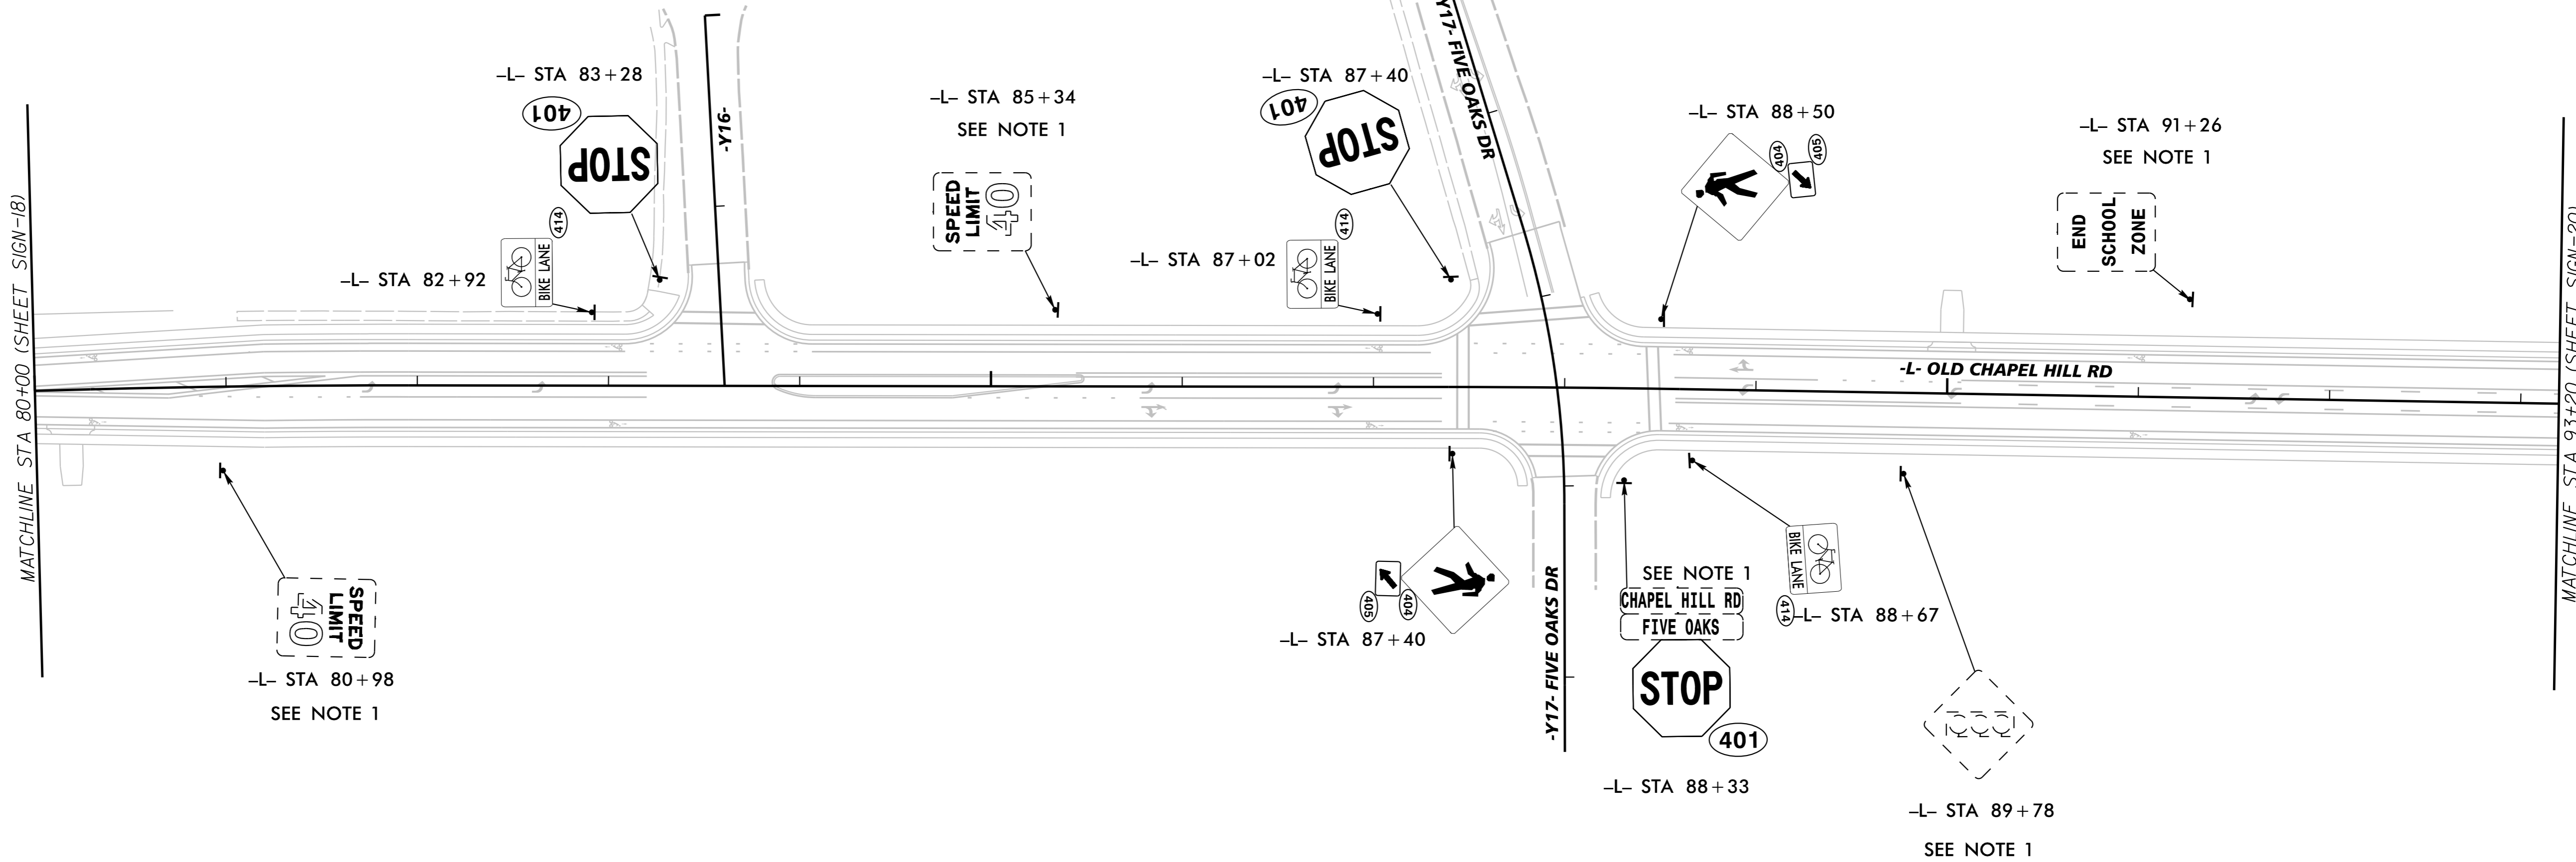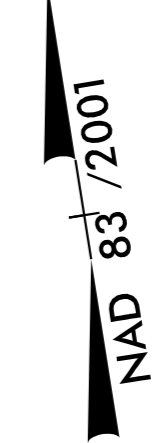

MATCHLINE STA 80+00 (SHEET SIGN-18)

MATCHLINE STA 93+20 (SHEET SIGN-20)

- PAY ITEM NOTES:**
1. RELOCATE EXISTING TYPE E SIGN.
 2. REMOVE AND DISPOSE OF EXISTING SIGN SYSTEM, "U" CHANNEL.