

PROPOSED SIGNING PLAN


Kimley»Horn

SEE SHEET NO. SIGN-9 FOR EXISTING SIGNING PLAN
SEE SHEET NO. PMP-9 FOR PAVEMENT MARKING PLAN


P.O. BOX 33068
RALEIGH, N.C. 27636-3068

RIGHT-OF-WAY REV.

CONST. REV.

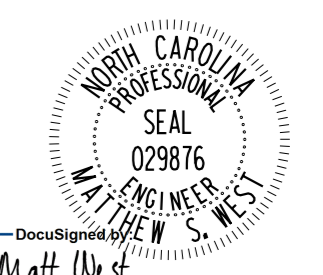PROJECT REFERENCE NO. EB-4707B	SHEET NO. SIGN-21
RW SHEET NO.	
ROADWAY DESIGN ENGINEER	
	
Matt West 1/30/2017	
DOCUMENT NOT CONSIDERED FINAL UNLESS ALL SIGNATURES COMPLETED	

NAD 83 / 2001

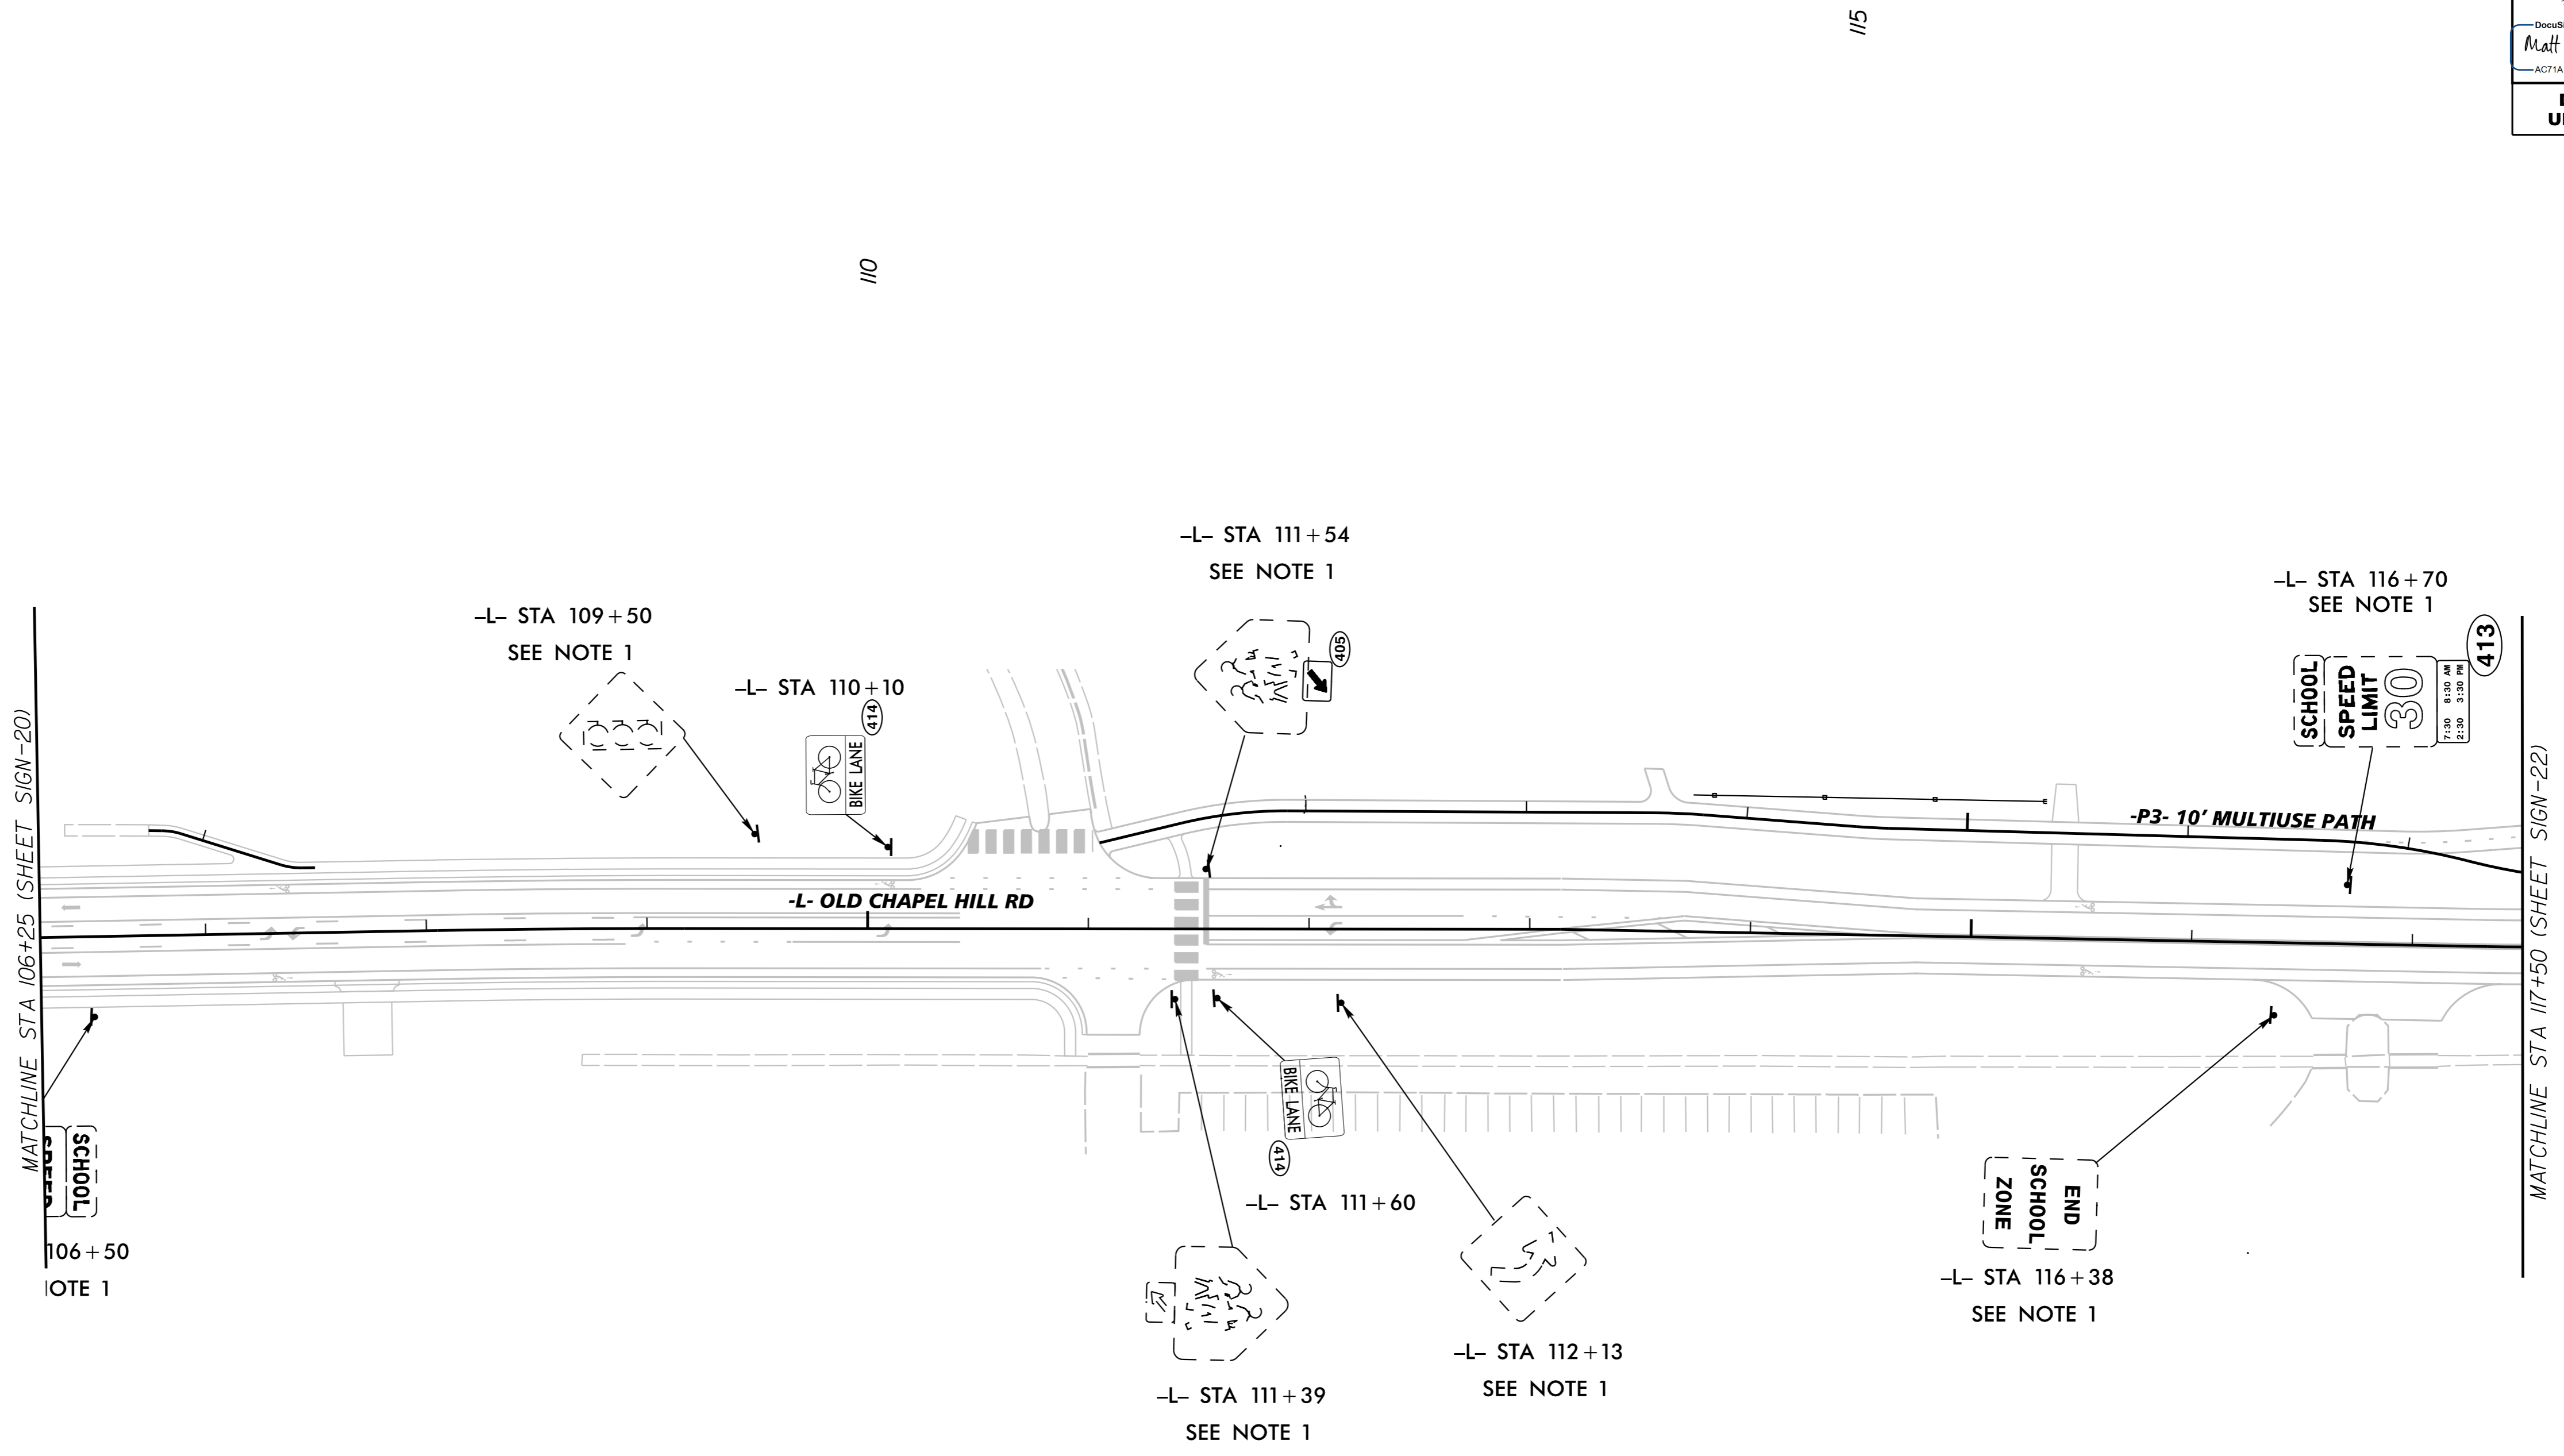

- PAY ITEM NOTES:**
1. RELOCATE EXISTING TYPE E SIGN.
 2. REMOVE AND DISPOSE OF EXISTING SIGN SYSTEM, "U" CHANNEL.

1/30/2017 \$ FILE \$