


PROPOSED SIGNING PLAN


Kimley»Horn

SEE SHEET NO. SIGN-11 FOR EXISTING SIGNING PLAN
SEE SHEET NO. PMP-11 FOR PAVEMENT MARKING PLAN

P.O. BOX 33068
RALEIGH, N.C. 27636-3068

RIGHT-OF-WAY REV.
CONST. REV.

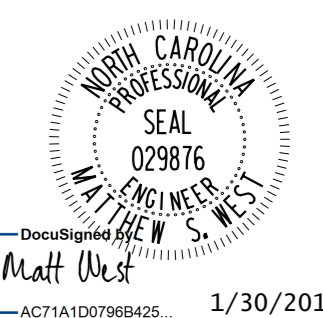PROJECT REFERENCE NO. EB-4707B	SHEET NO. SIGN-23
RW SHEET NO.	
ROADWAY DESIGN ENGINEER	
	
1/30/2017	
DOCUMENT NOT CONSIDERED FINAL UNLESS ALL SIGNATURES COMPLETED	

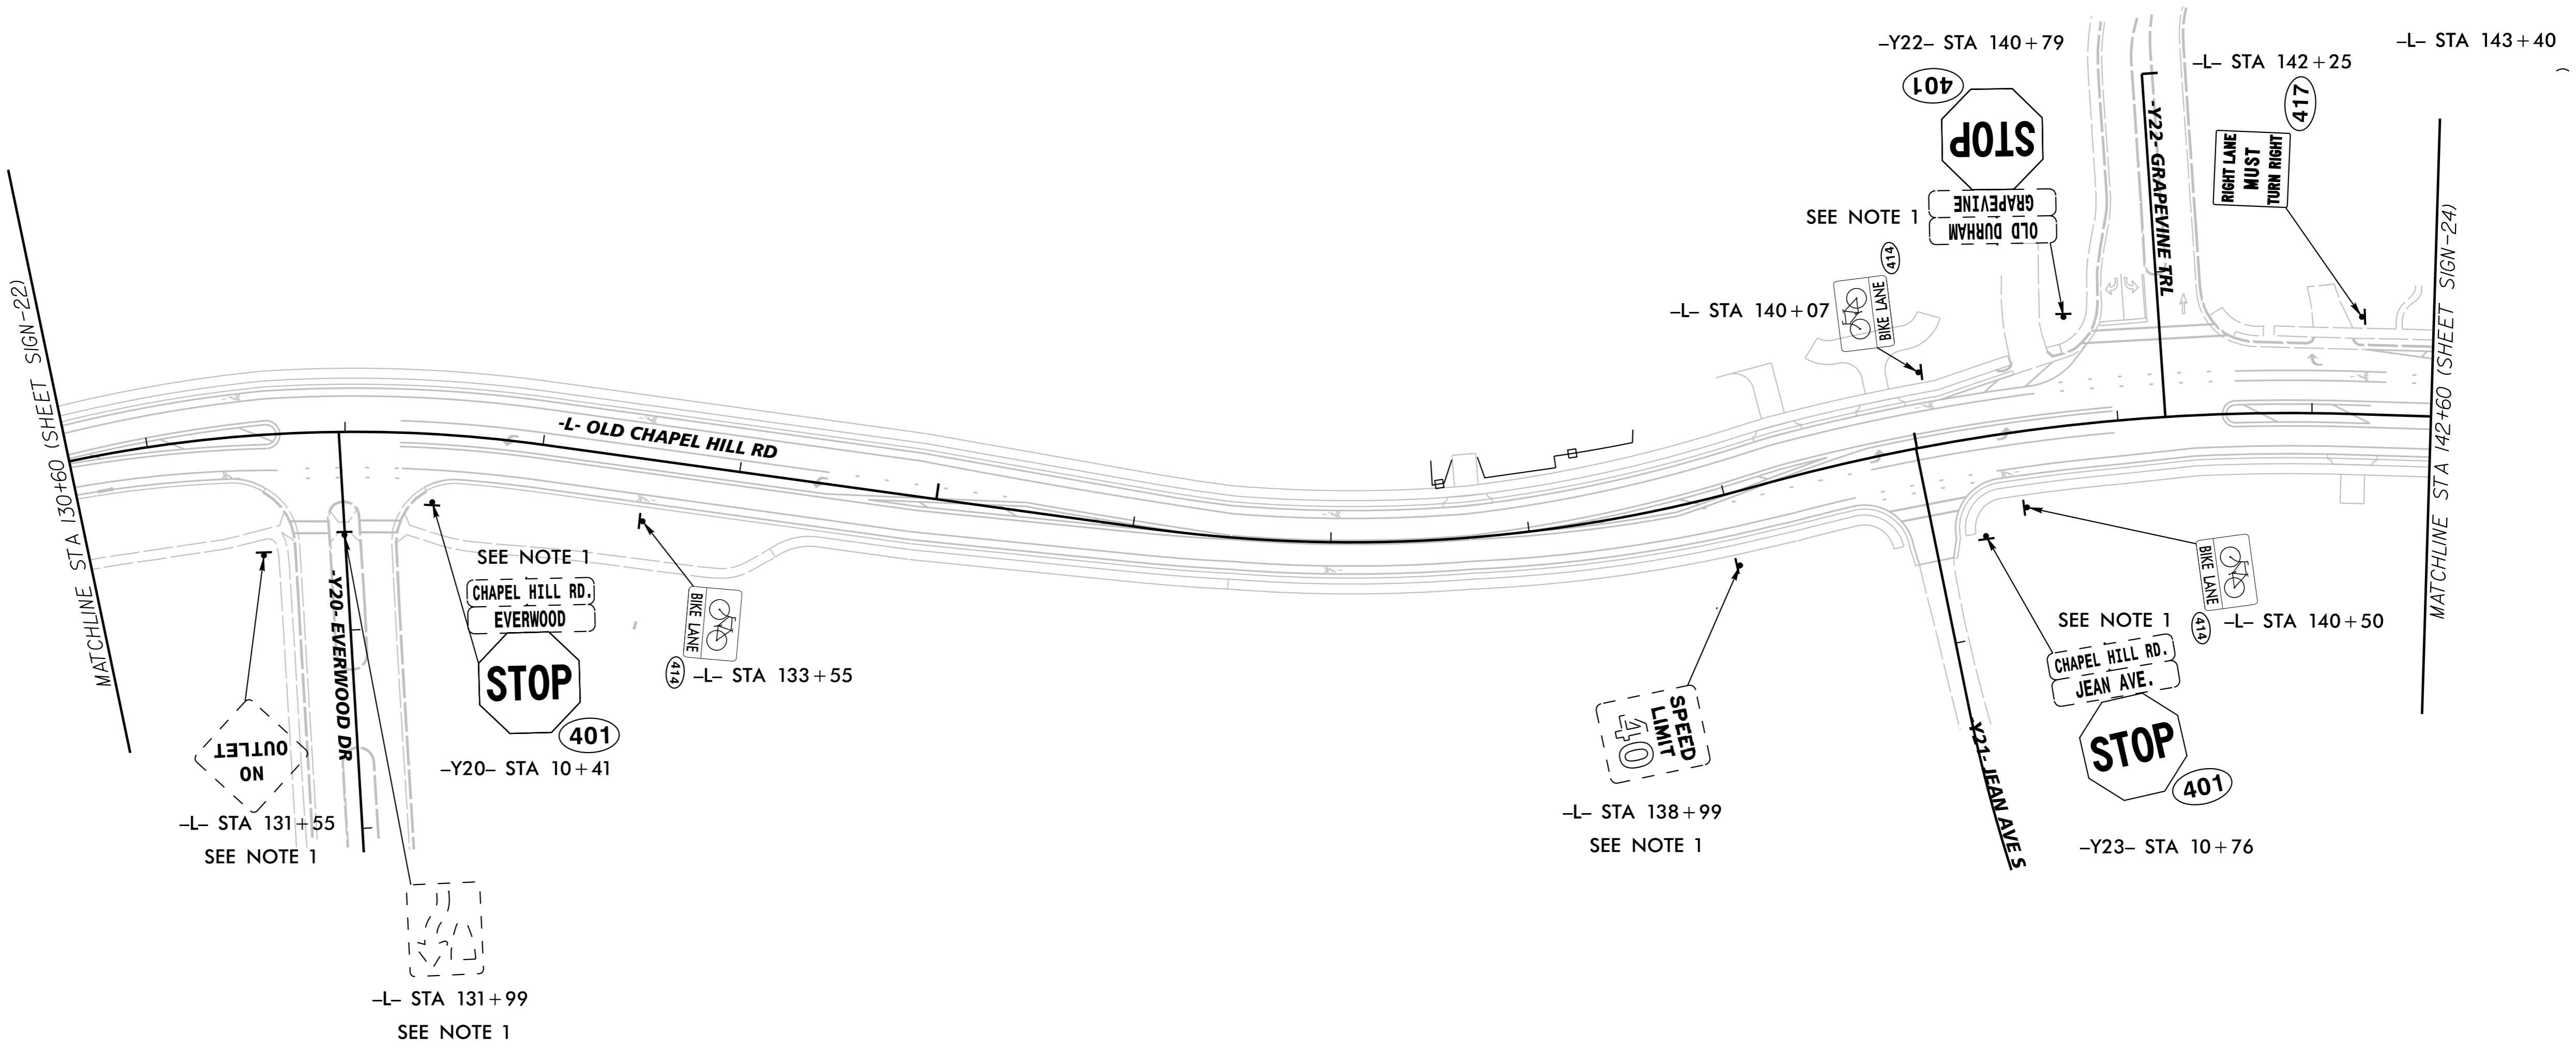

PAY ITEM NOTES:

1. RELOCATE EXISTING TYPE E SIGN.
2. REMOVE AND DISPOSE OF EXISTING SIGN SYSTEM, "U" CHANNEL.

1/30/2017 \$ FILE \$