

CITY OF DURHAM PUBLIC WORKS DEPARTMENT	
ENGINEERING	APPROVED
STORM WATER	DATE 2/17/17
TRANSPORTATION	DATE
	DATE
	DATE

# Kimley»Horn


P.O. BOX 33068  
RALEIGH, N.C. 27636-3068

RIGHT-OF-WAY REV.

CONST. REV.

PROJECT REFERENCE NO.	EB-4707B	SHEET NO.	UC-6
RW SHEET NO.			
UTILITY CONSTRUCTION ENGINEER			
DocuSigned by: Nolan Rainey			
2/3/2017			

NOTE:  
1. CONTRACTOR SHALL INSTALL AND TEST PROPOSED WATERLINE PRIOR TO CUTTING AND CONNECTING TO EXISTING WATERLINE.

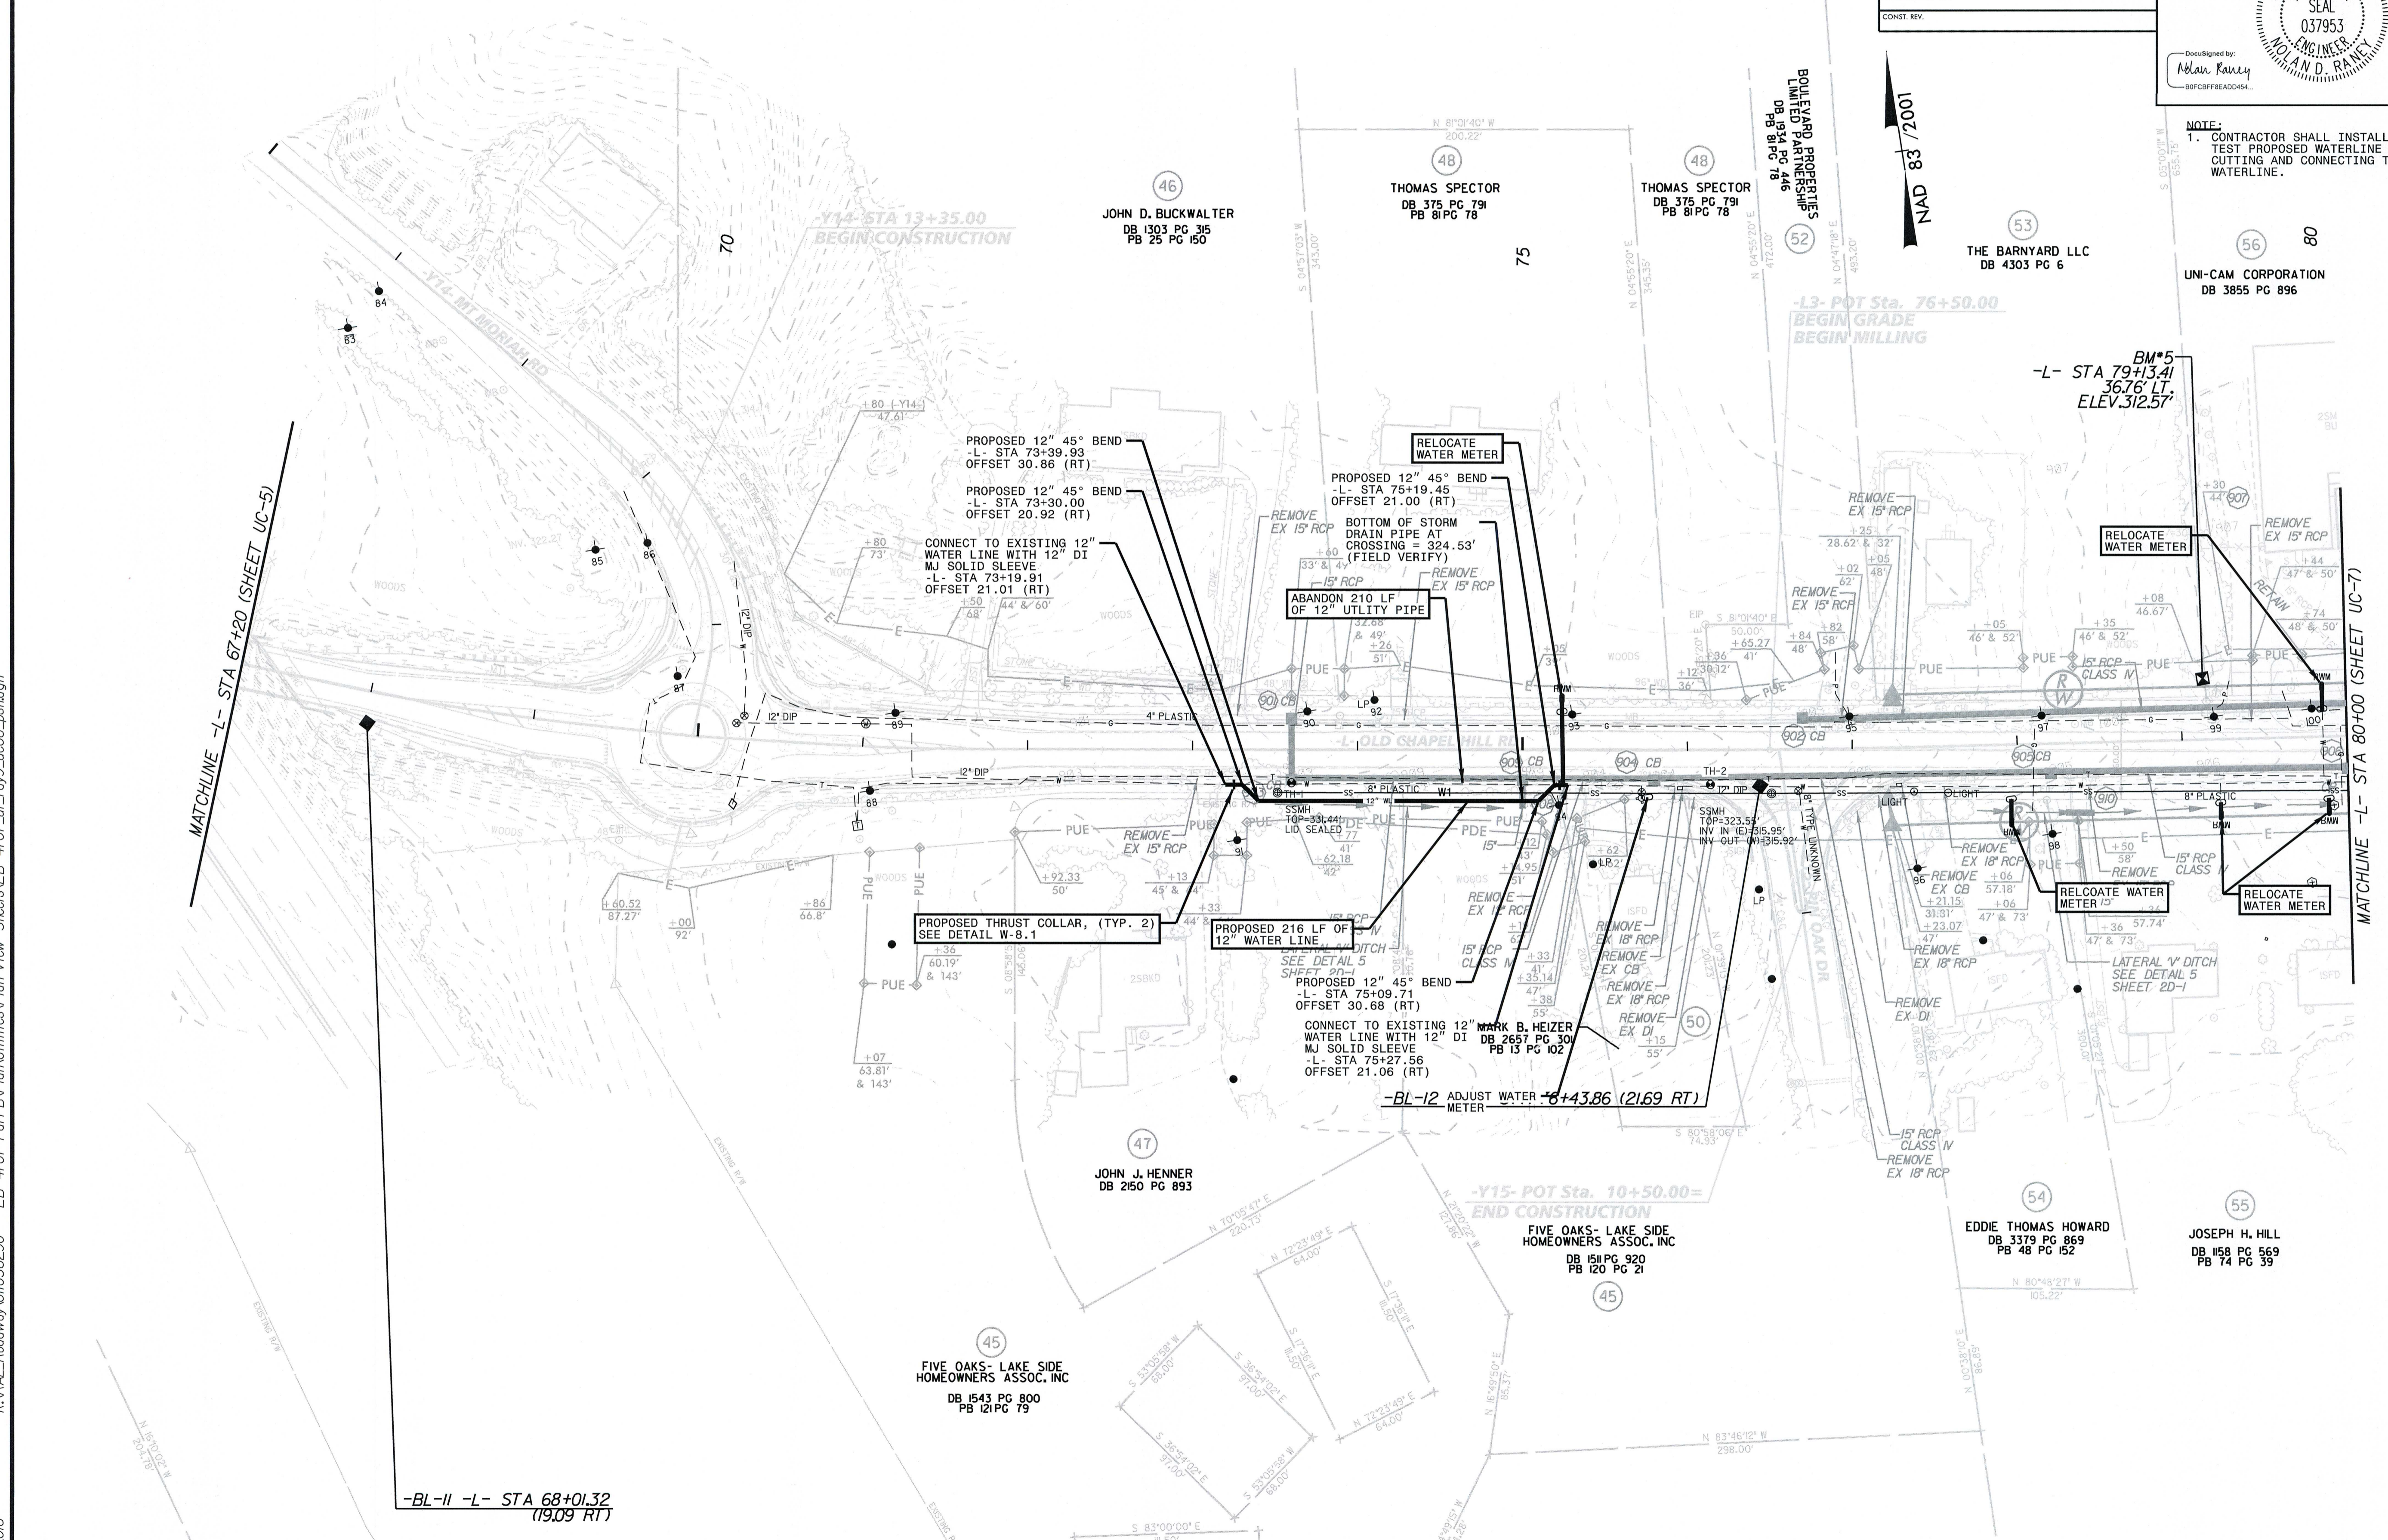

MATCHLINE -L- STA 67+20 (SHEET UC-5)

MATCHLINE -L- STA 80+00 (SHEET UC-7)

-BL-II -L- STA 68+01.32 (19.09 RT)

K:\RAL\_Roadway\01036290 - EB-4707 Part B\Plan\Utilities\Plan View Sheets\EB-4707-ut\_rdy9-uc06\_pshdgn 12/14/2016