


CITY OF DURHAM PUBLIC WORKS DEPARTMENT
 APPROVED
 ENGINEERING: [Signature] DATE: 2/17/17
 STORM WATER: [Signature] DATE: [Signature]
 TRANSPORTATION: [Signature] DATE: [Signature]

Kimley»Horn
 P.O. BOX 33068
 RALEIGH, N.C. 27636-3068

PROJECT REFERENCE NO. EB-4707B	SHEET NO. UC-13
UTILITY CONSTRUCTION ENGINEER	
Designed by Nolan Rainey BOP#08FF8EAD0454	2/3/2017

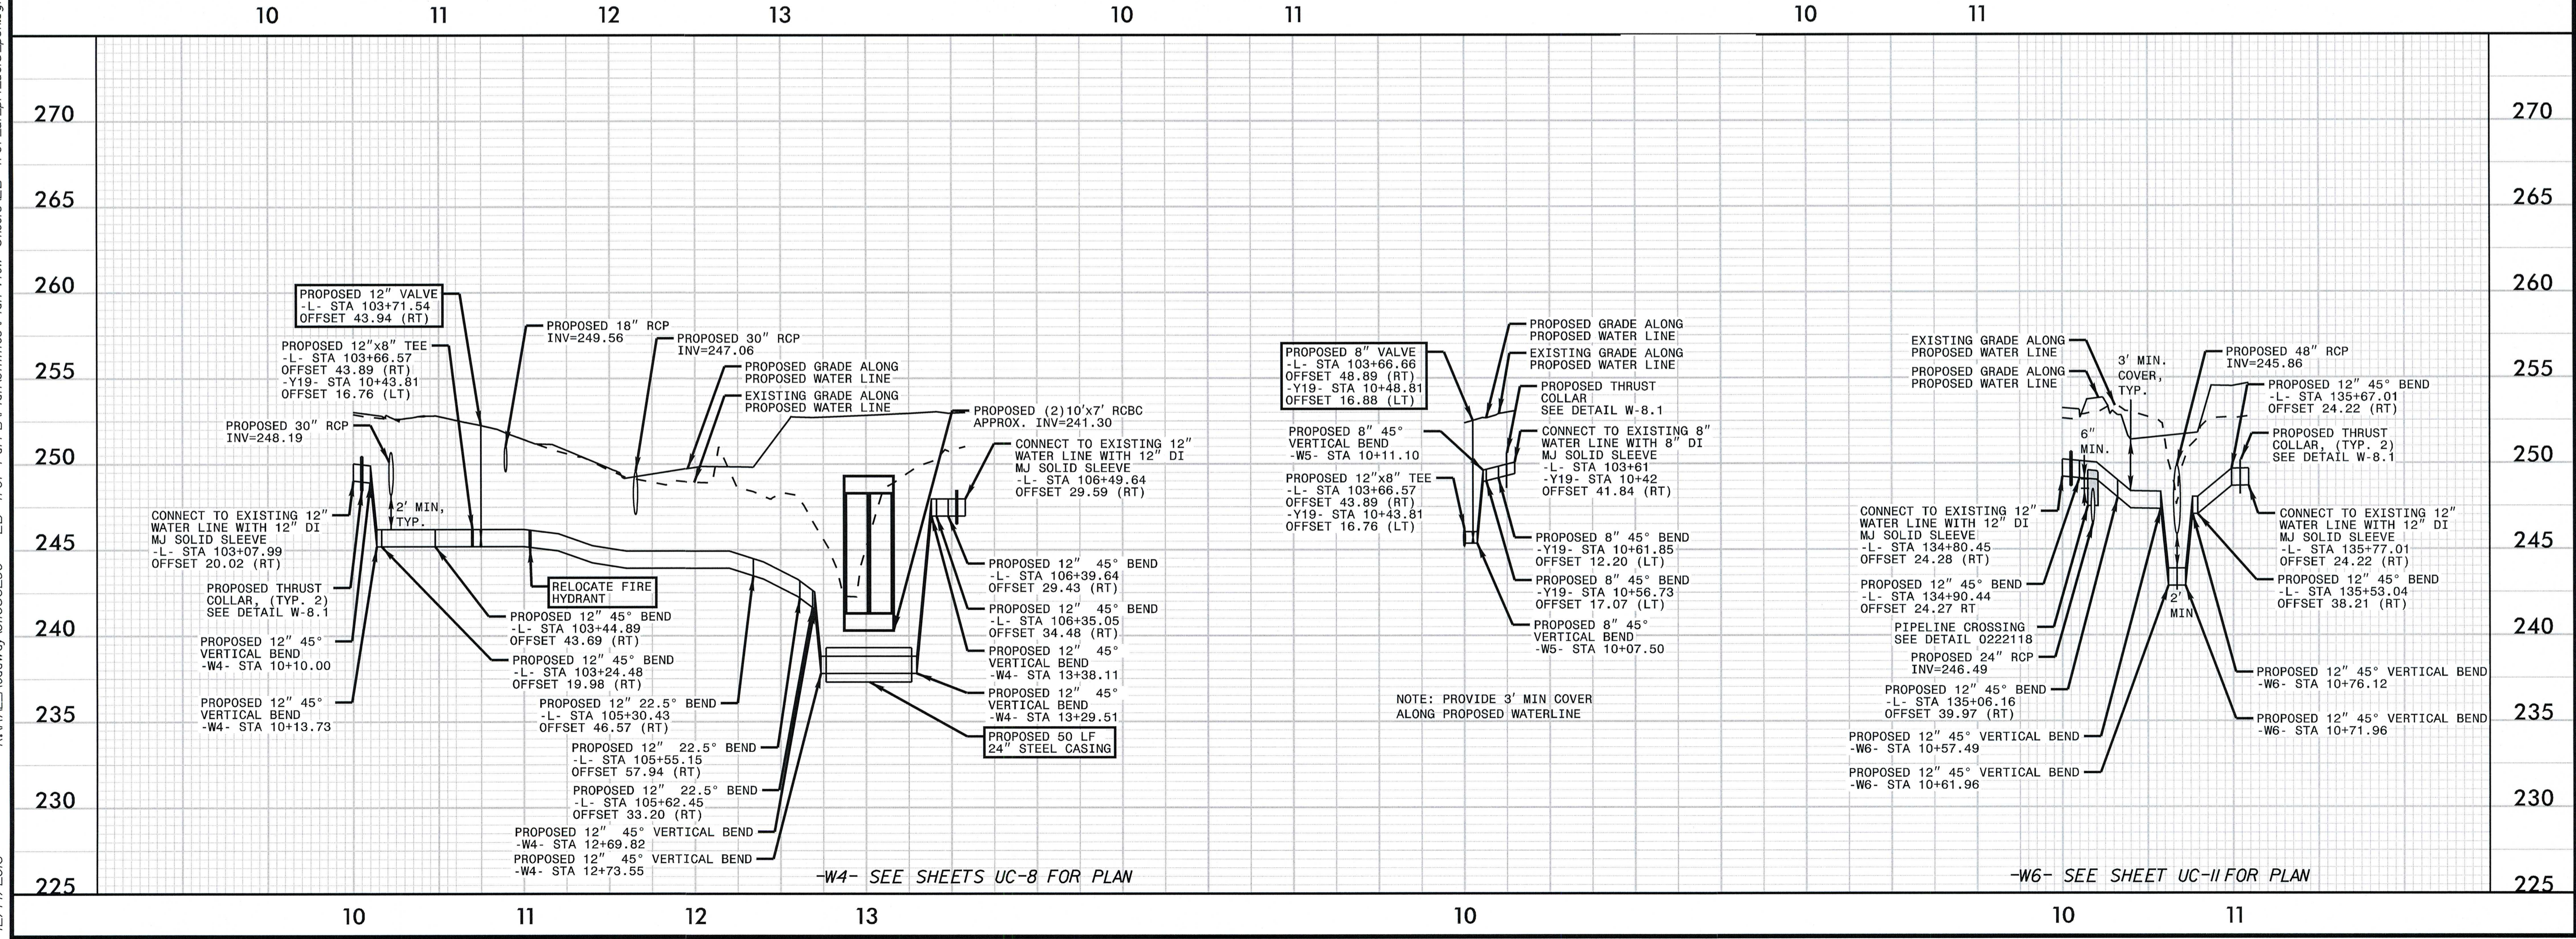

K:\RAL_Roadway\01036290 - EB-4707 Part B\Plan\Utilities\Plan View Sheets\EB-4707_ut_pl_w4_3_psh.dgn
 12/14/2016