


MSP: Enter Up Stream Protection, Location, Device Type, and Facility ID of the Blocking Device
 WZS: Remember "Your Circle of Safety"
 WZB:
 WZC:

PROJECT REFERENCE NO. EB-4707	SHEET NO. 9
RW SHEET NO.	
ROADWAY DESIGN ENGINEER	HYDRAULICS ENGINEER
 Kimley-Horn and Associates, Inc. P.O. BOX 33068 RALEIGH, N.C. 27636-3068	
RIGHT OF WAY REV.	
CONST. REV.	

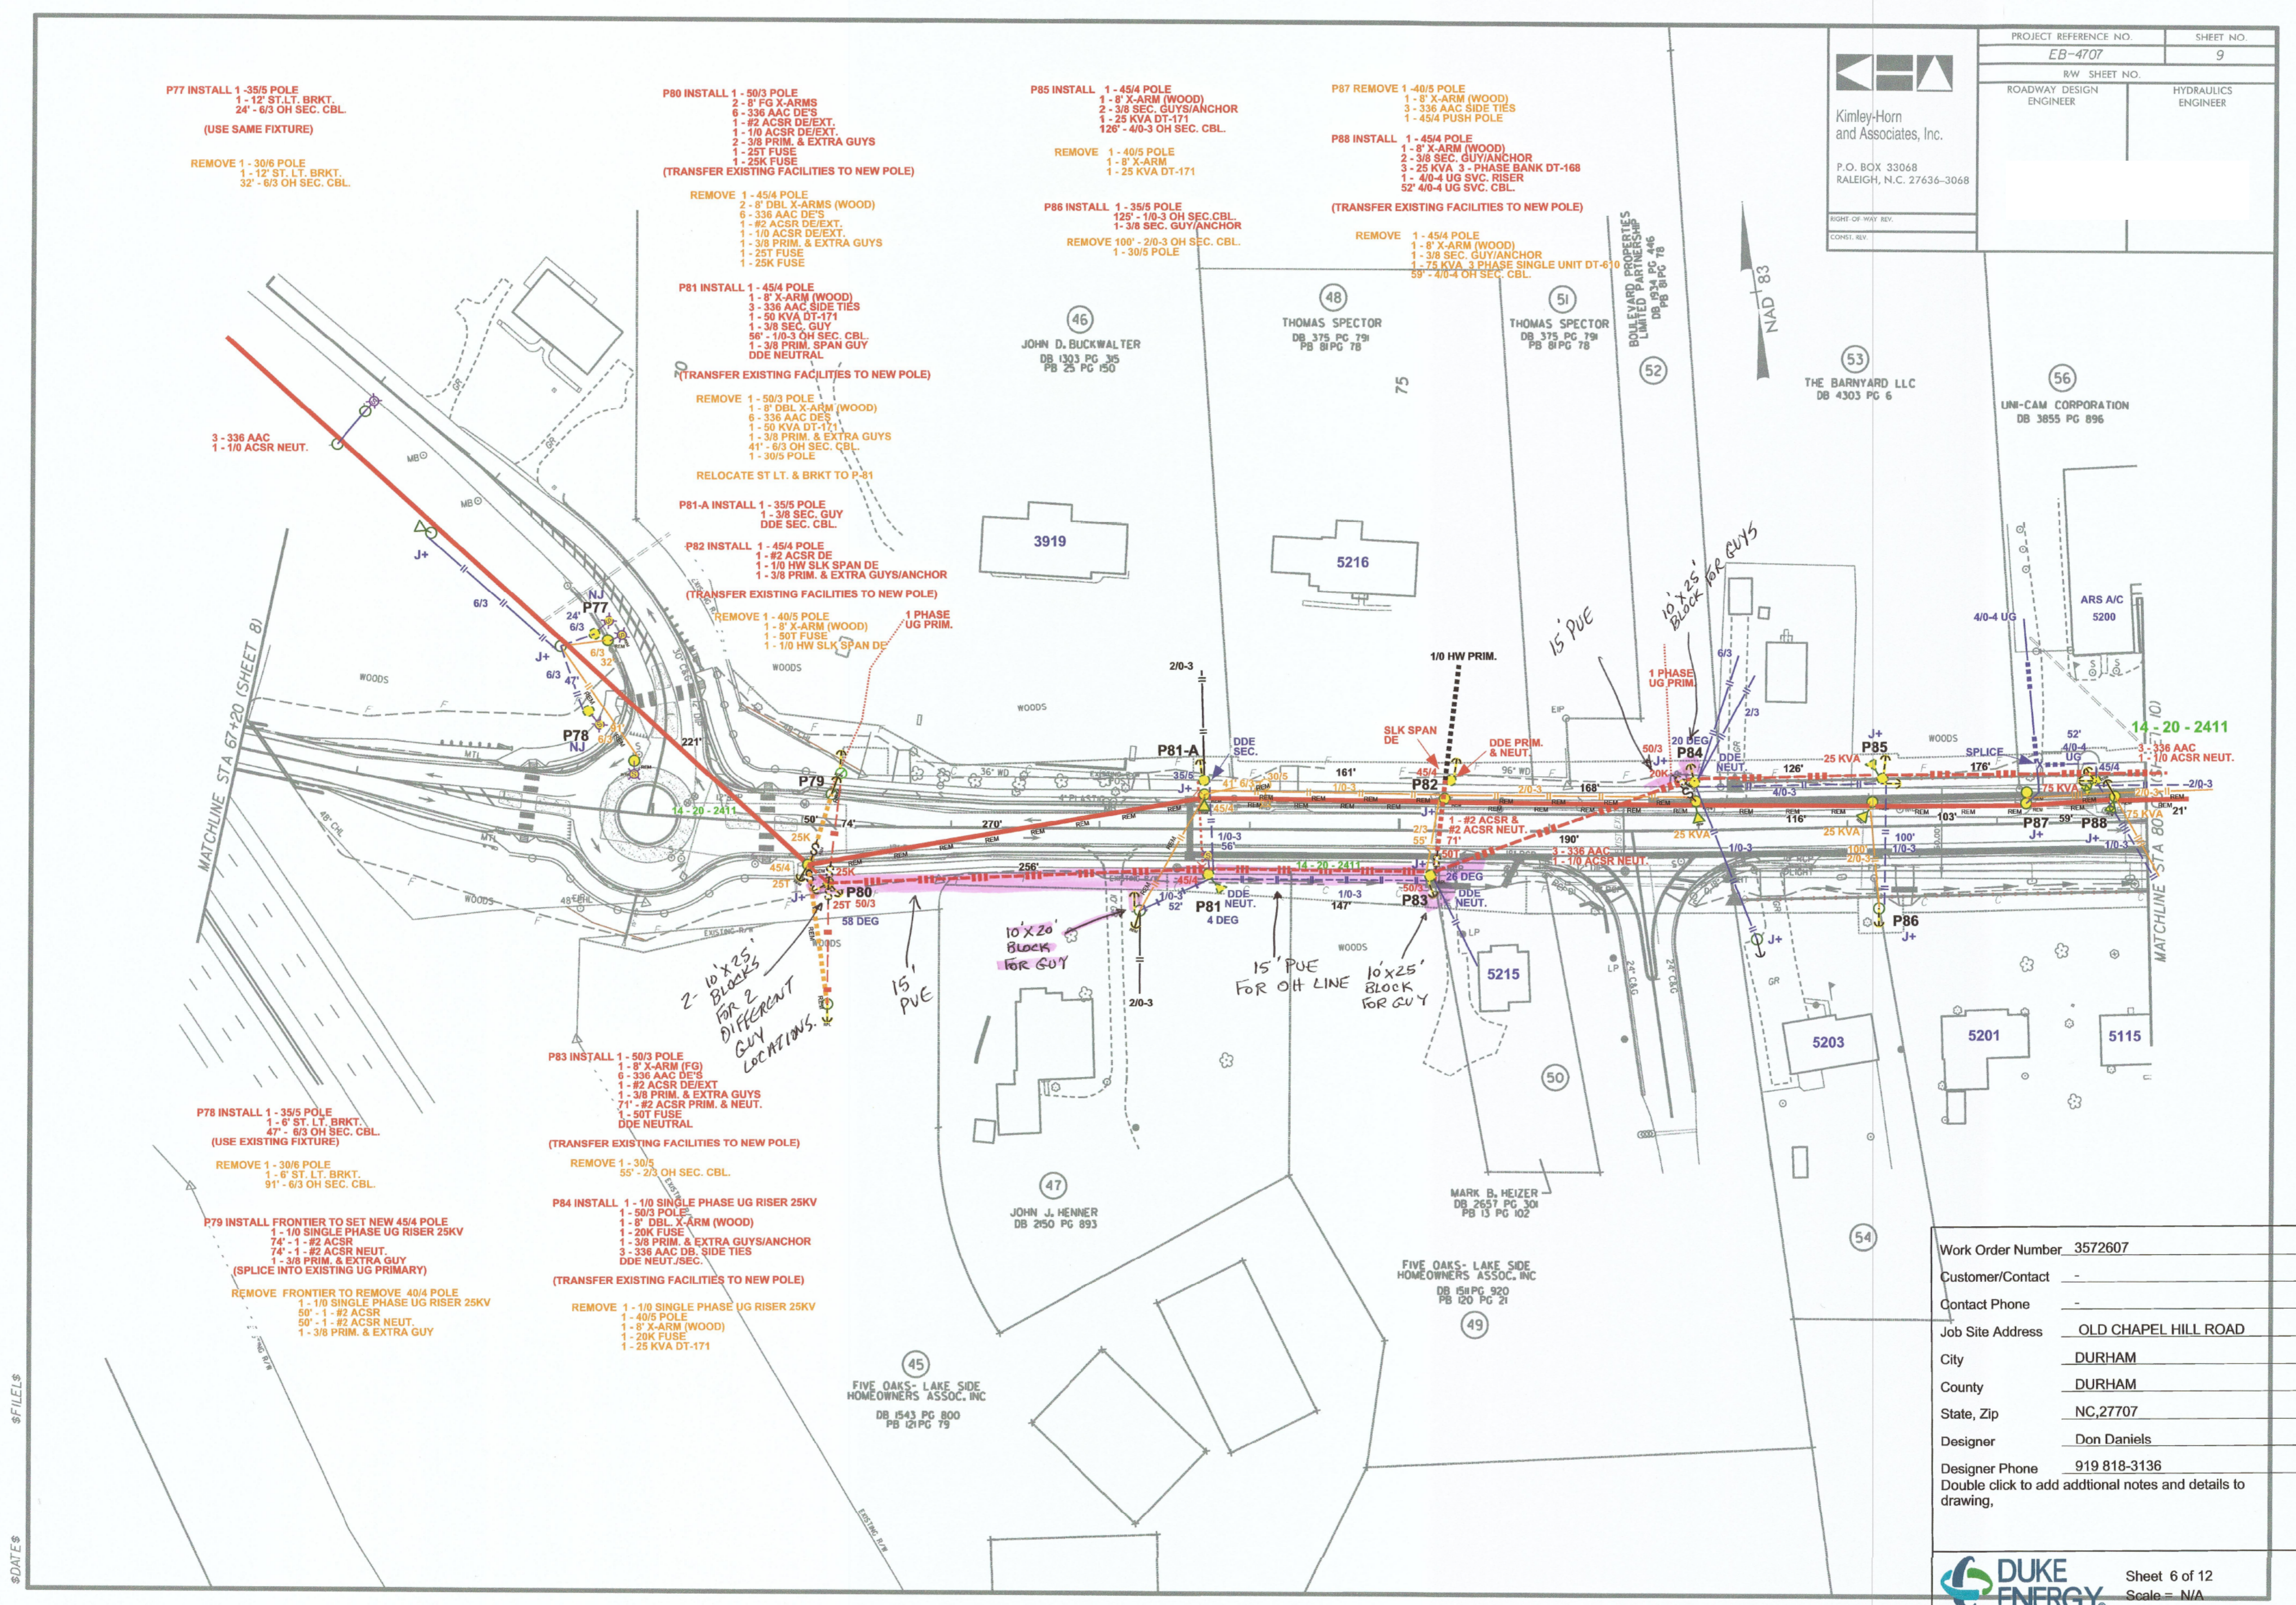

\$DATE\$
 \$FILEL\$

Work Order Number	3572607
Customer/Contact	-
Contact Phone	-
Job Site Address	OLD CHAPEL HILL ROAD
City	DURHAM
County	DURHAM
State, Zip	NC, 27707
Designer	Don Daniels
Designer Phone	919 818-3136
Double click to add additional notes and details to drawing.	