


USP: Enter Up Stream Protection, Location, Device Type, and Facility ID of the Blocking Device  
 WZS: Remember "Your Circle of Safety"  
 WZS: Remember "Your Circle of Safety"

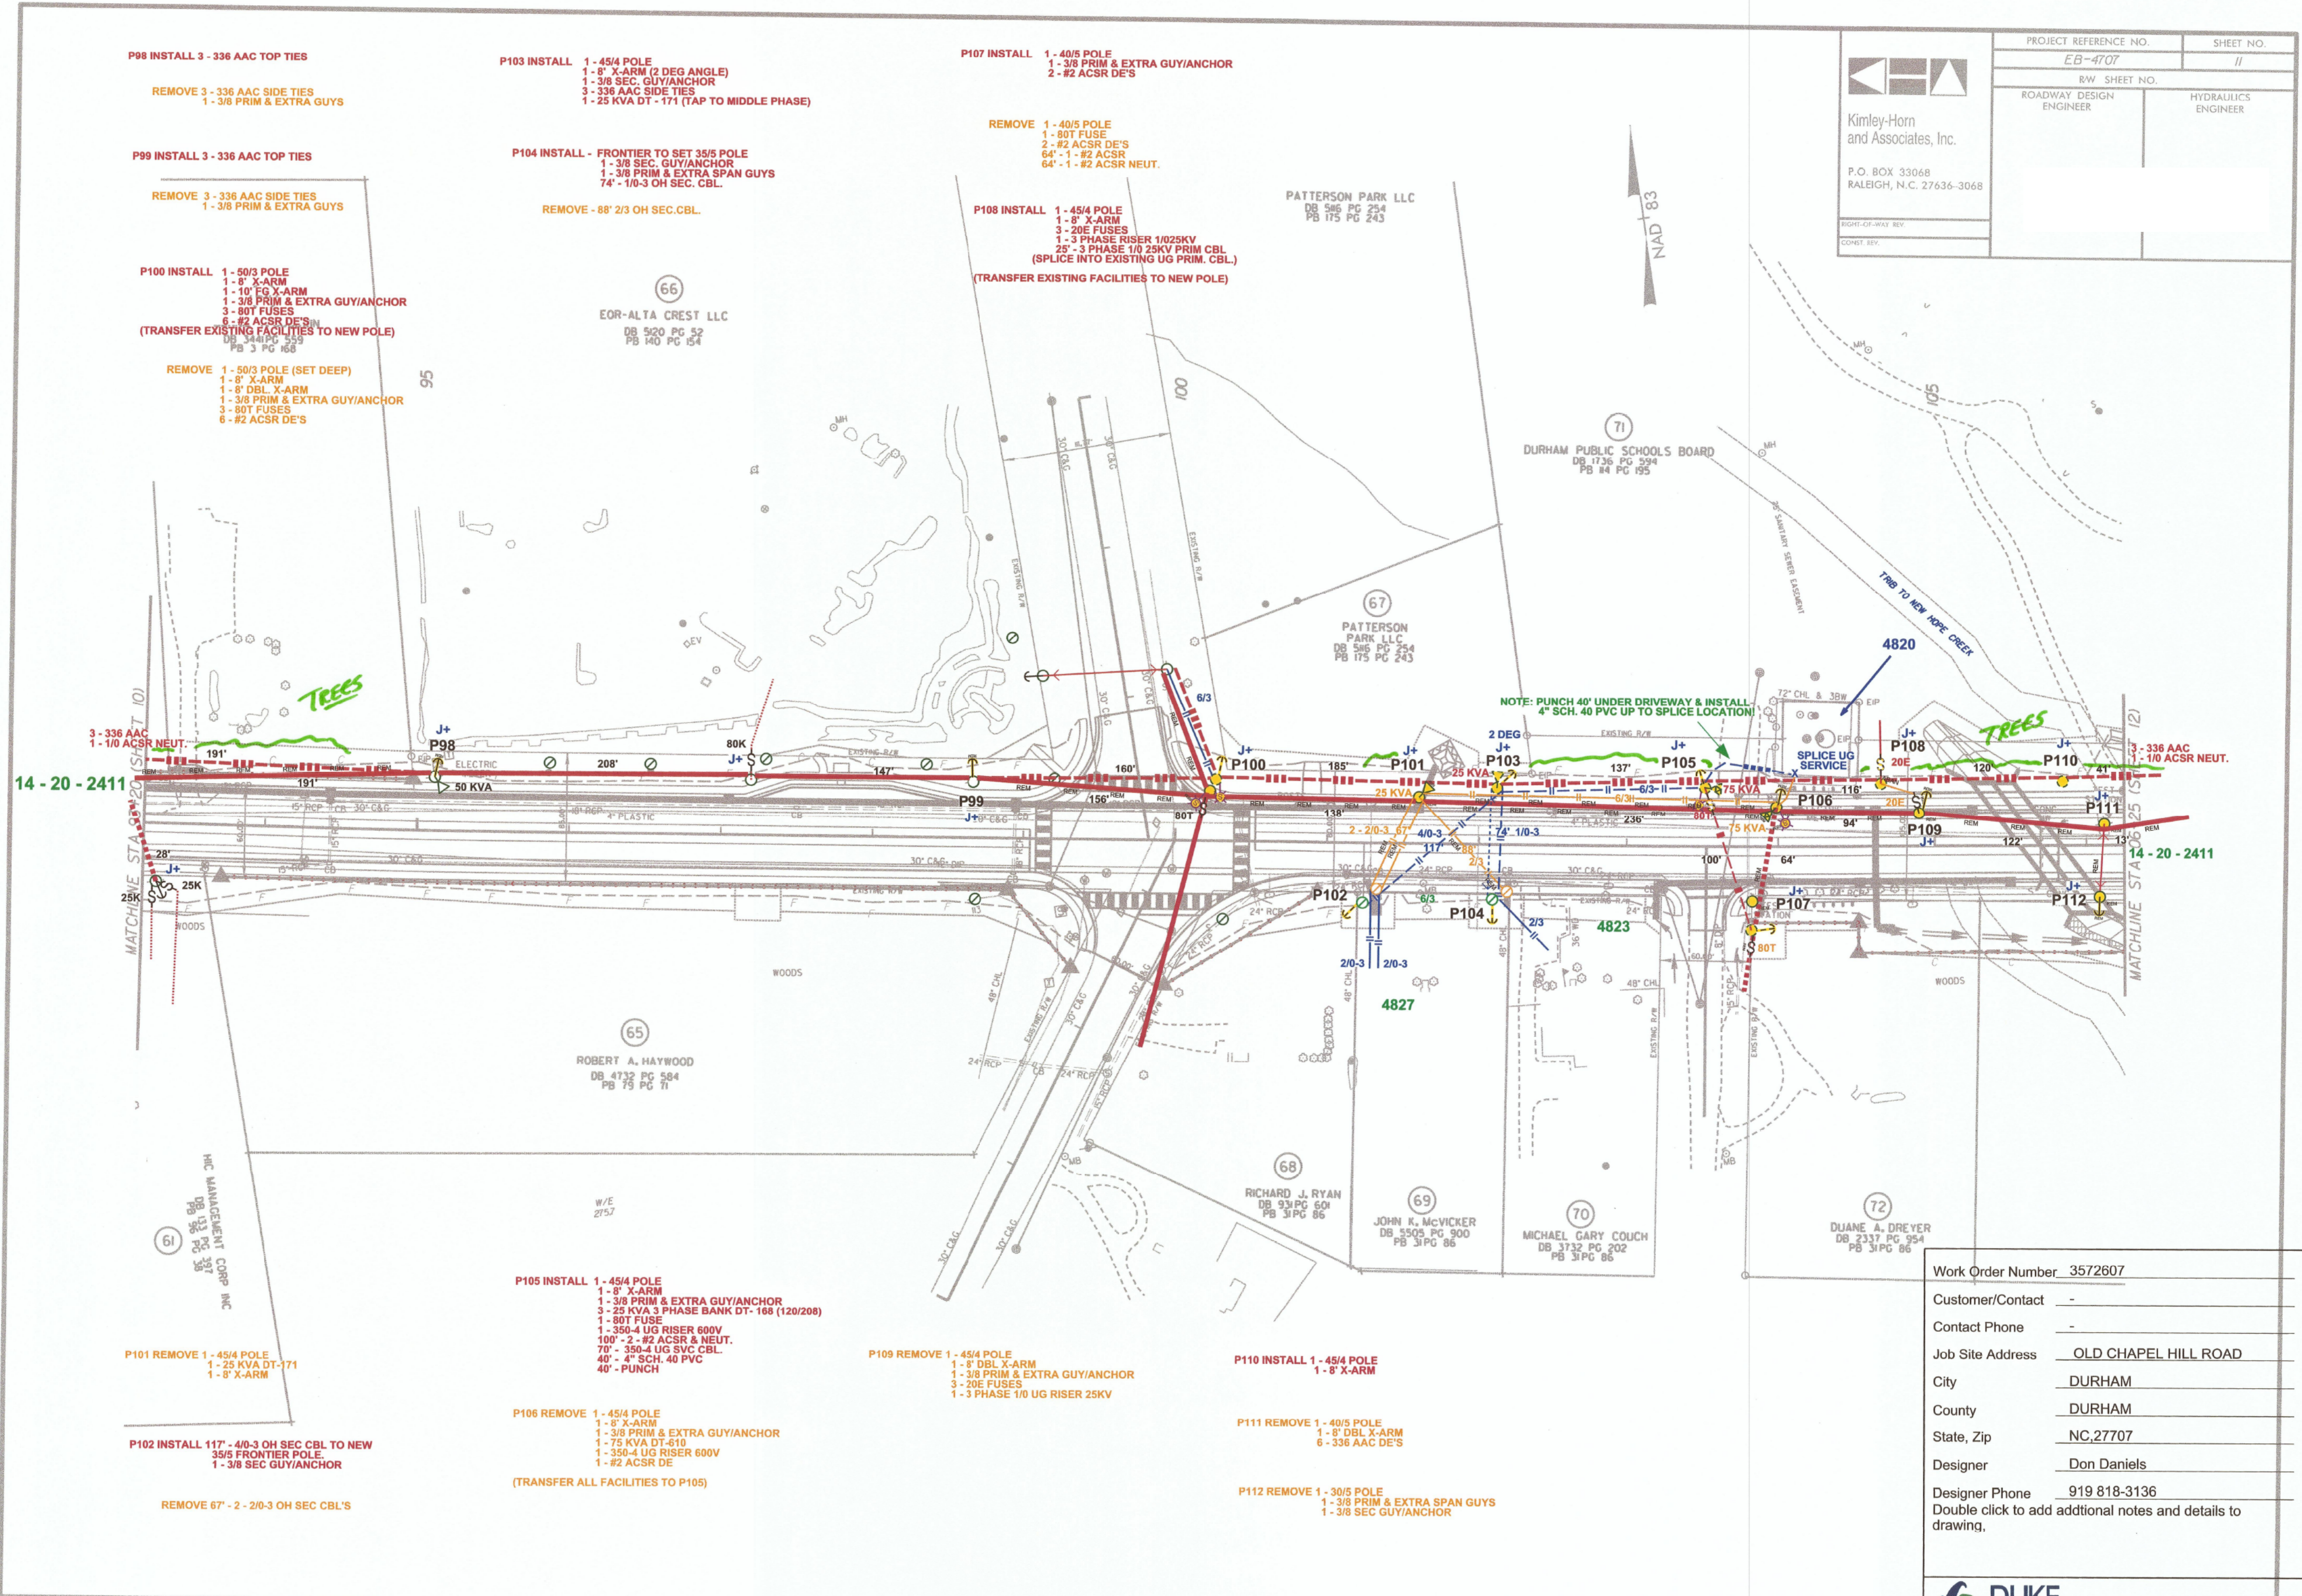

PROJECT REFERENCE NO. EB-4707	SHEET NO. II
ROADWAY DESIGN ENGINEER	HYDRAULICS ENGINEER

Kimley-Horn and Associates, Inc.  
 P.O. BOX 33068  
 RALEIGH, N.C. 27634-3068

Work Order Number	3572607
Customer/Contact	-
Contact Phone	-
Job Site Address	OLD CHAPEL HILL ROAD
City	DURHAM
County	DURHAM
State, Zip	NC, 27707
Designer	Don Daniels
Designer Phone	919 818-3136
Double click to add additional notes and details to drawing.	