


USP: Enter Up Stream Protection, Location, Device Type, and Facility ID of the Blocking Device
 WZS: Remember "Your Circle of Safety!"
 WZS: Remember "Your Circle of Safety!"

PROJECT REFERENCE NO. EB-4707		SHEET NO. 13	
RW SHEET NO.			
ROADWAY DESIGN ENGINEER		HYDRAULICS ENGINEER	
Kimley-Horn and Associates, Inc. P.O. BOX 33068 RALEIGH, N.C. 27636-3068			
RIGHT-OF-WAY EBY			
CONST. REV.			

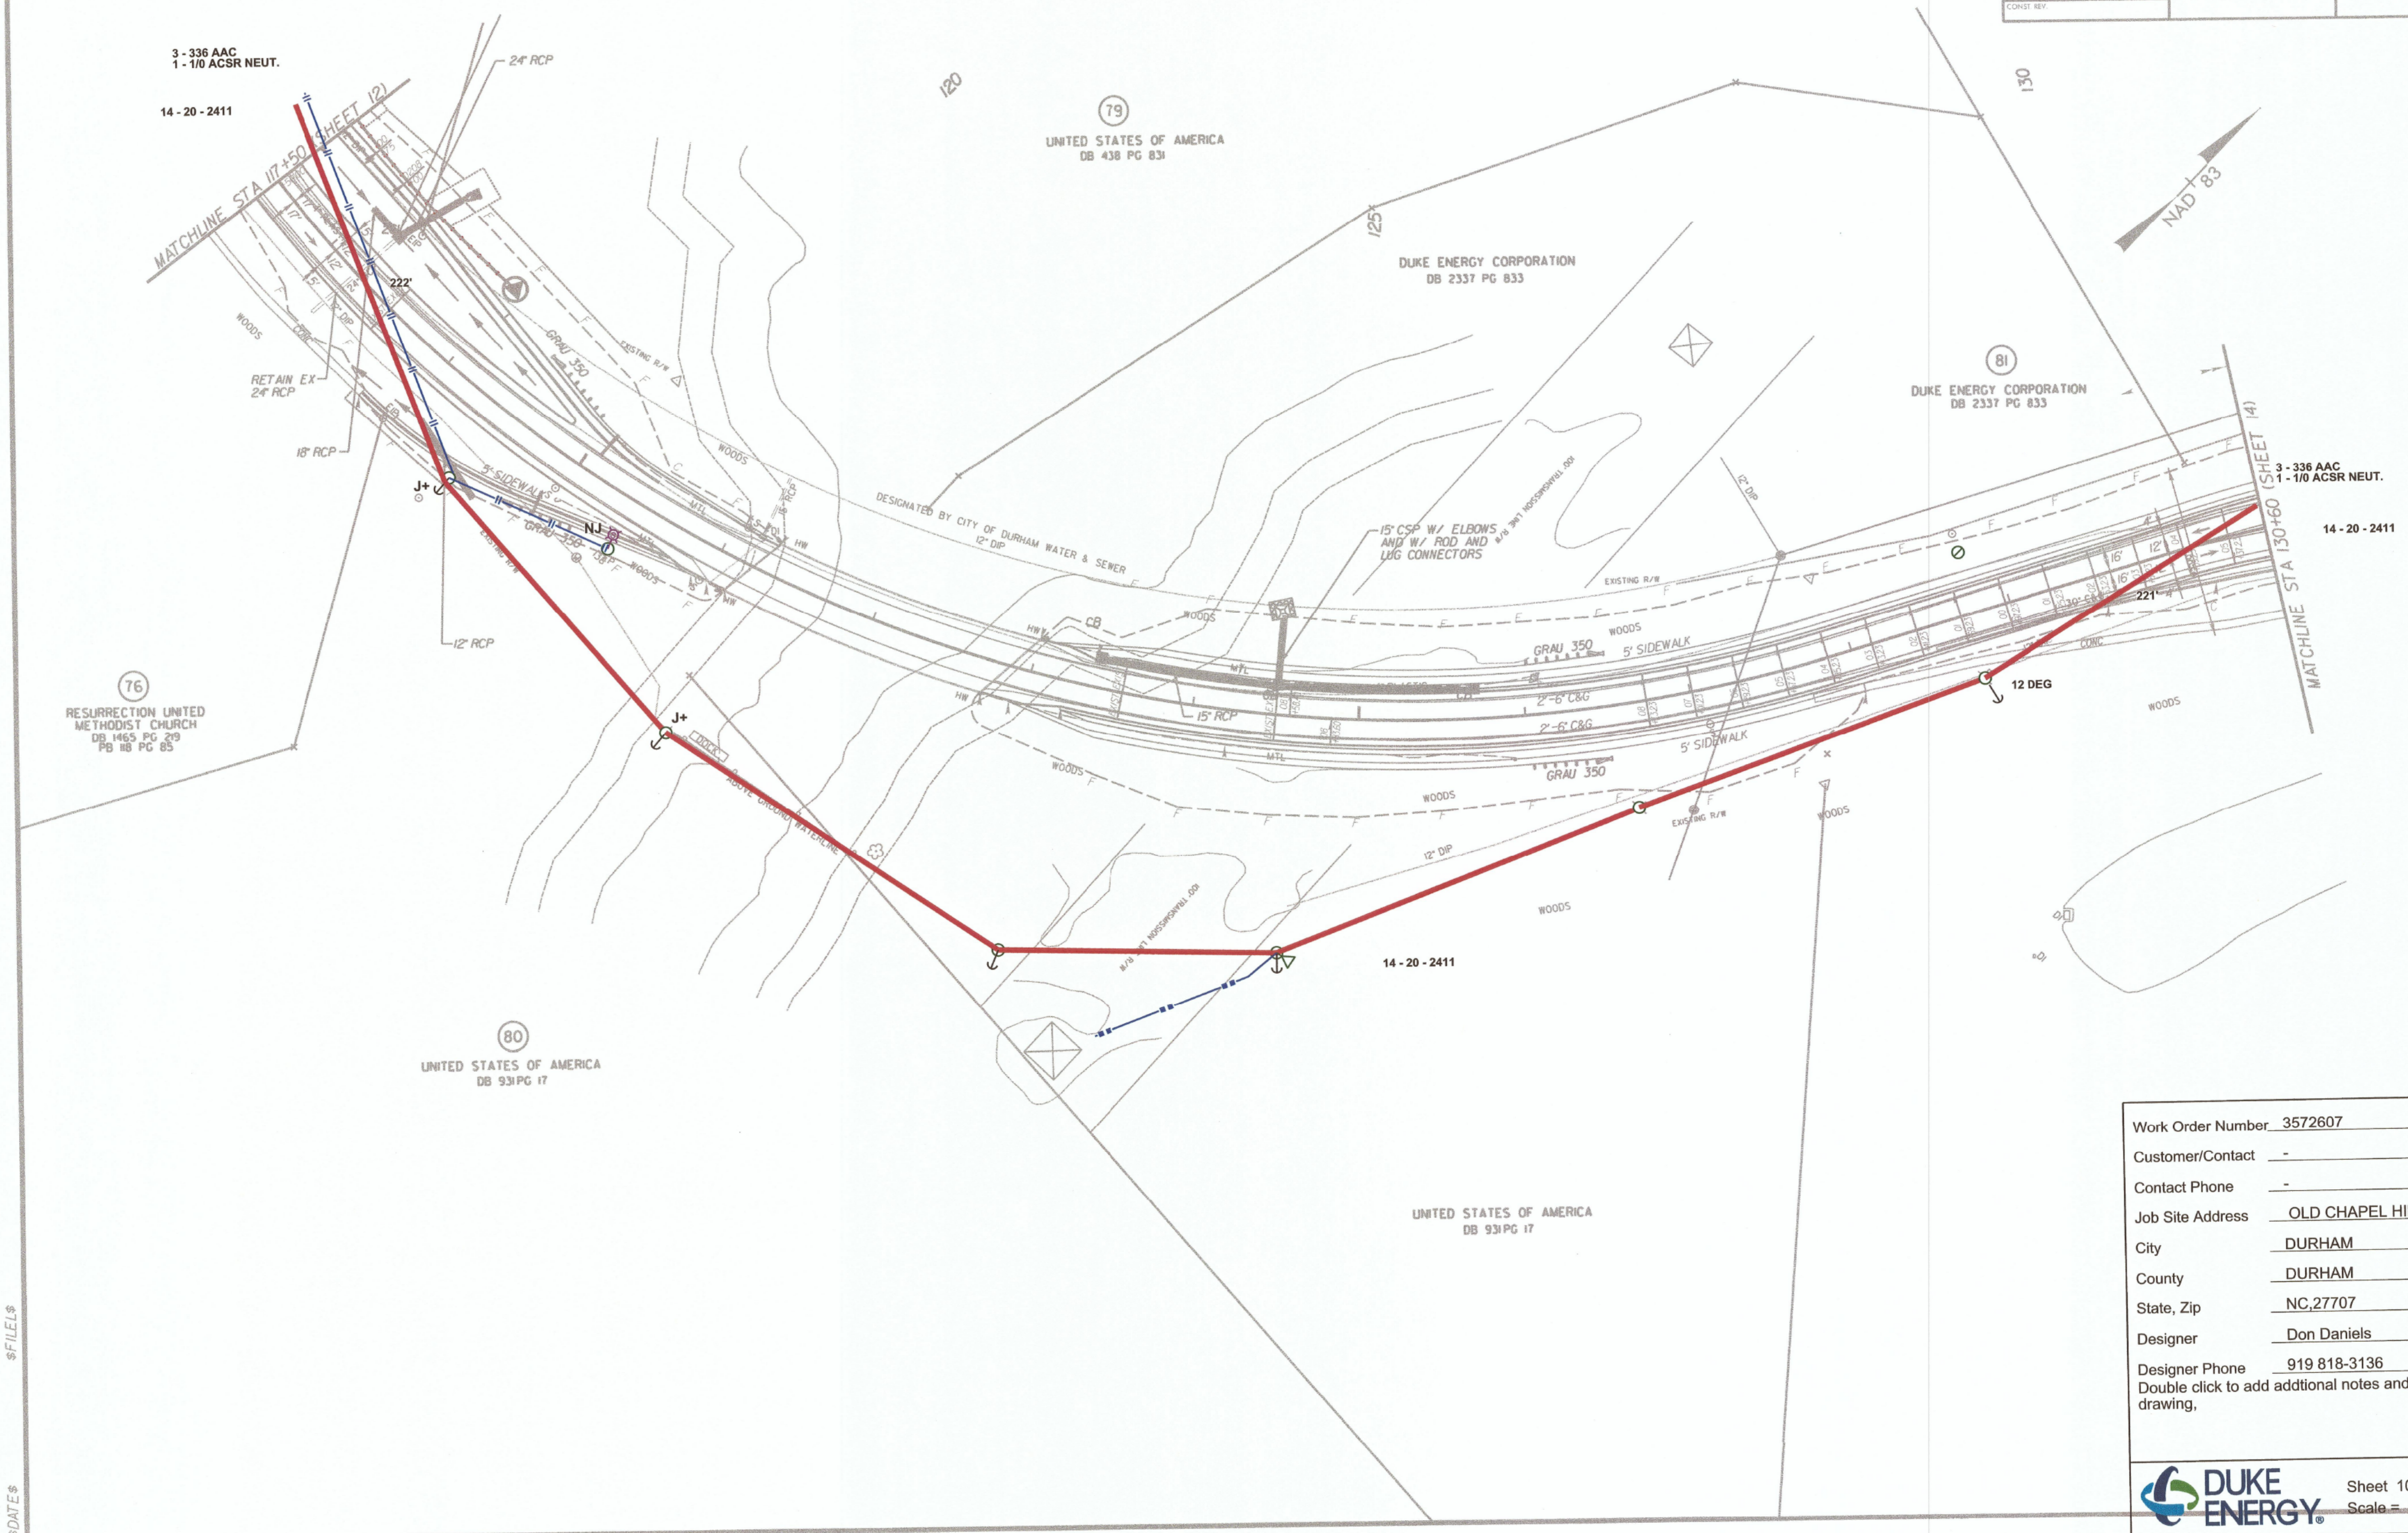

Work Order Number 3572607
 Customer/Contact -
 Contact Phone -
 Job Site Address OLD CHAPEL HILL ROAD
 City DURHAM
 County DURHAM
 State, Zip NC, 27707
 Designer Don Daniels
 Designer Phone 919 818-3136
 Double click to add additional notes and details to drawing.