


USP: Enter Up Stream Protection, Location, Device Type, and Facility ID of the Blocking Device
 WZS: Remember "Your Circle of Safety"

PROJECT REFERENCE NO. EB-4707		SHEET NO. 15	
RW SHEET NO.		HYDRAULICS ENGINEER	
ROADWAY DESIGN ENGINEER			

Kimley-Horn
 and Associates, Inc.
 P.O. BOX 33068
 RALEIGH, N.C. 27636-3068

REVISIONS:
 CONST. REV.
 REVISIONS:

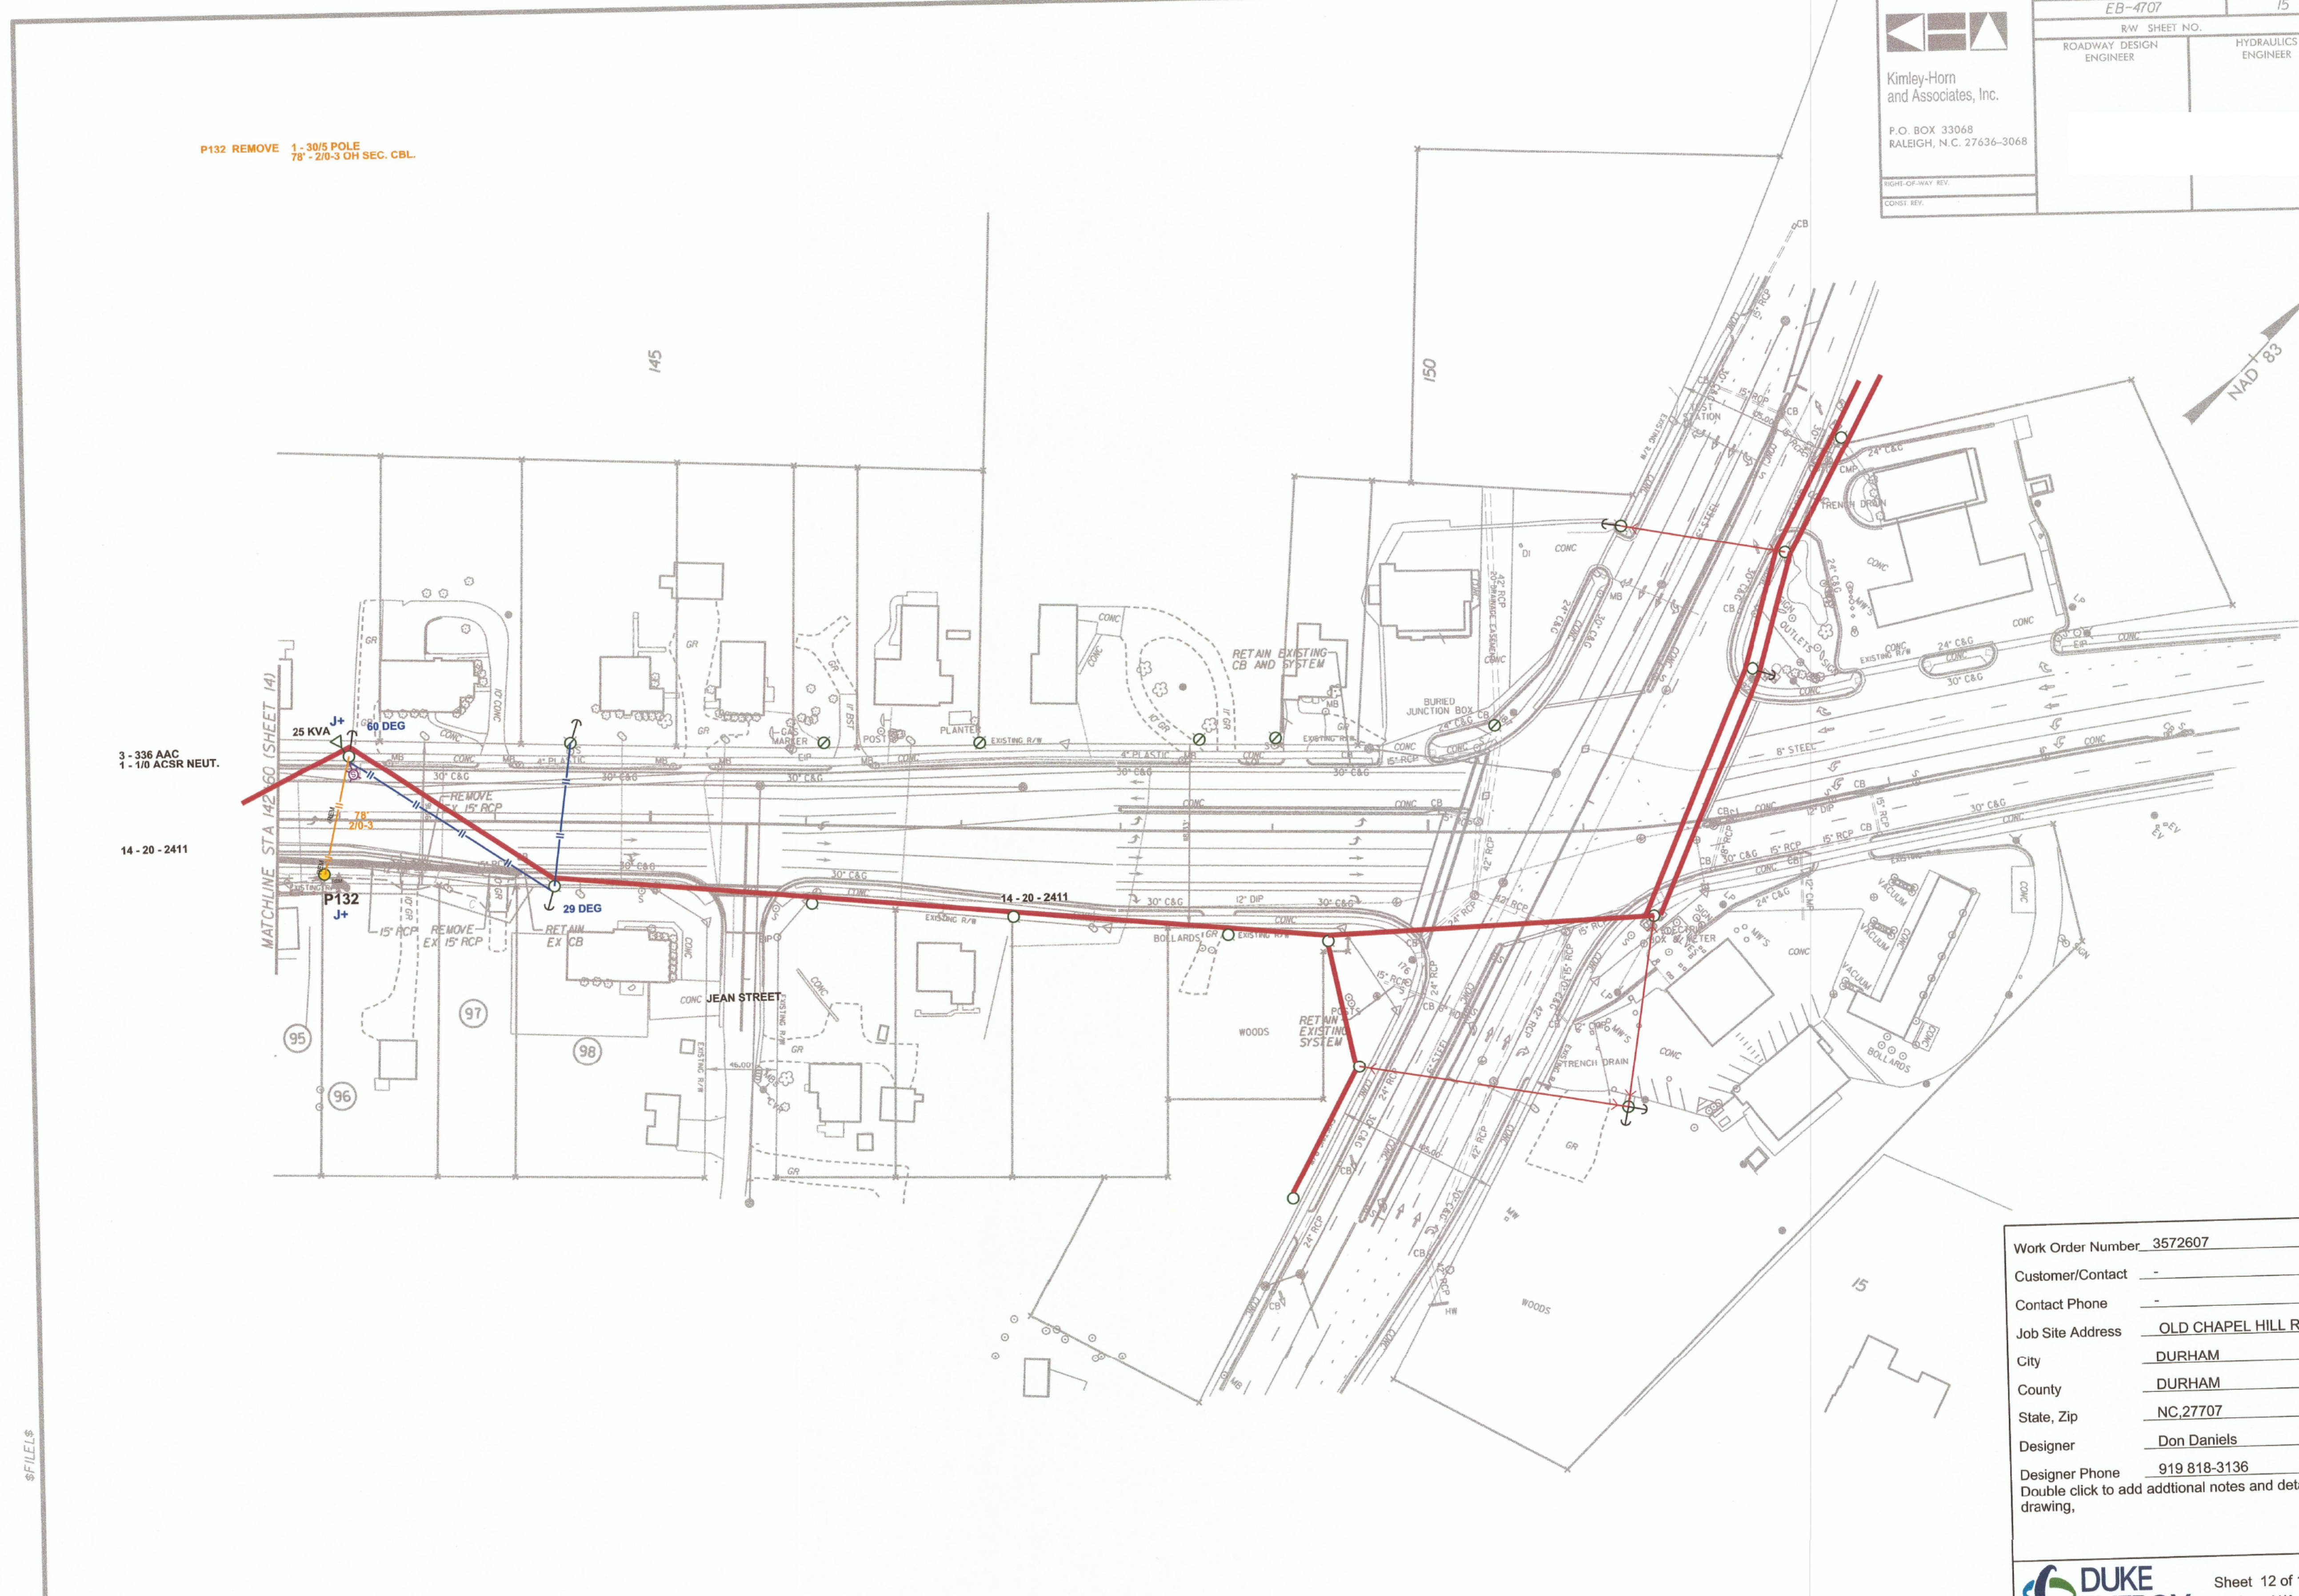

P132 REMOVE 1-30/5 POLE
78'-2/0-3 OH SEC. CBL.

3-336 AAC
1-1/0 ACSR NEUT.

14-20-2411

Work Order Number	3572607
Customer/Contact	-
Contact Phone	-
Job Site Address	OLD CHAPEL HILL ROAD
City	DURHAM
County	DURHAM
State, Zip	NC.27707
Designer	Don Daniels
Designer Phone	919 818-3136
Double click to add additional notes and details to drawing.	