


SECTION ALONG & BRIDGE & ROADWAY (LINE-L-)
BENTS & END BENTS ON SECTION AT RIGHT ANGLES TO BENTS.

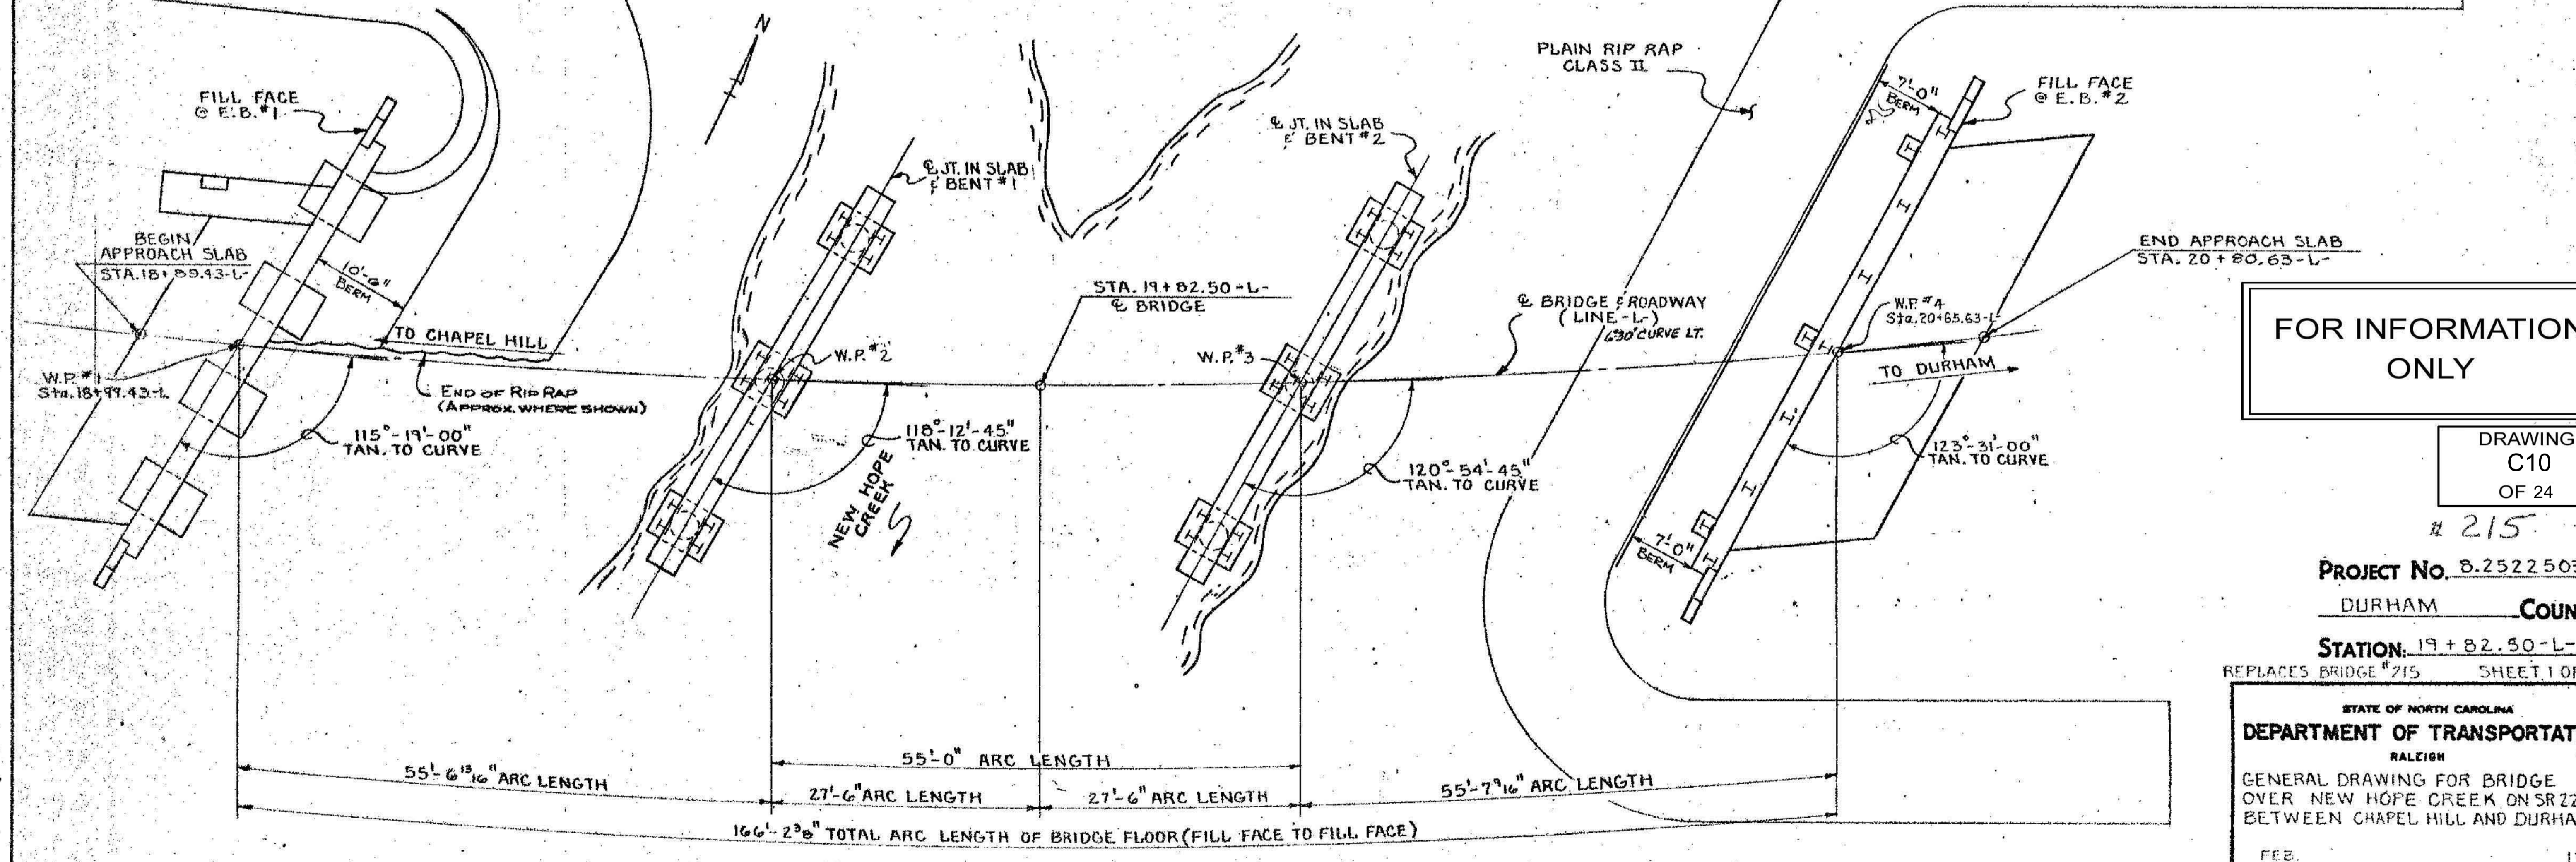

PLAN

DRAWN BY: G. DEMENT DATE: 7-1977
CHECKED BY: K.G. PRIGEN DATE: APR. 1978

FOR INFORMATION ONLY

DRAWING C10 OF 24
215

PROJECT No. B.2522503
DURHAM COUNTY
STATION: 19+82.50-L-
REPLACES BRIDGE #215 SHEET 1 OF 2

STATE OF NORTH CAROLINA
DEPARTMENT OF TRANSPORTATION
RALEIGH

GENERAL DRAWING FOR BRIDGE OVER NEW HOPE CREEK ON SR2220. BETWEEN CHAPEL HILL AND DURHAM, FEB. 1977.

REVISIONS						SHEET NO.	
NO.	BY	DATE	NO.	BY	DATE	5-1	TOTAL SHEETS
1			3				23
2			4				