

TYPICAL SECTION  
@ BENT DIAPHRAGM


--- NOTES ---

\* PROVIDE CONTINUOUS HIGH CHAIR FOR METAL DECK (C.H.C.M.) @ 4'-0" CENTERS WITH LEG SPACING TO MATCH THE PITCH OF THE FORM AND WITH A HEIGHT TO SUPPORT THE BOTTOM LAYER OF SLAB REINFORCEMENT A CLEAR DISTANCE OF 1 1/4" ABOVE THE TOP OF THE STAY-IN-PLACE FORM.

THE CONTRACTOR'S ATTENTION IS CALLED TO THE FACT THAT THE JOINT IN THE DECK IS CONTINUOUS IN A STRAIGHT LINE THROUGH THE BARRIER RAIL.

FOR EXPANSION JOINT SEAL, SEE SPECIAL PROVISIONS.

FOR CONCRETE BARRIER RAIL, SEE SPECIAL PROVISIONS.

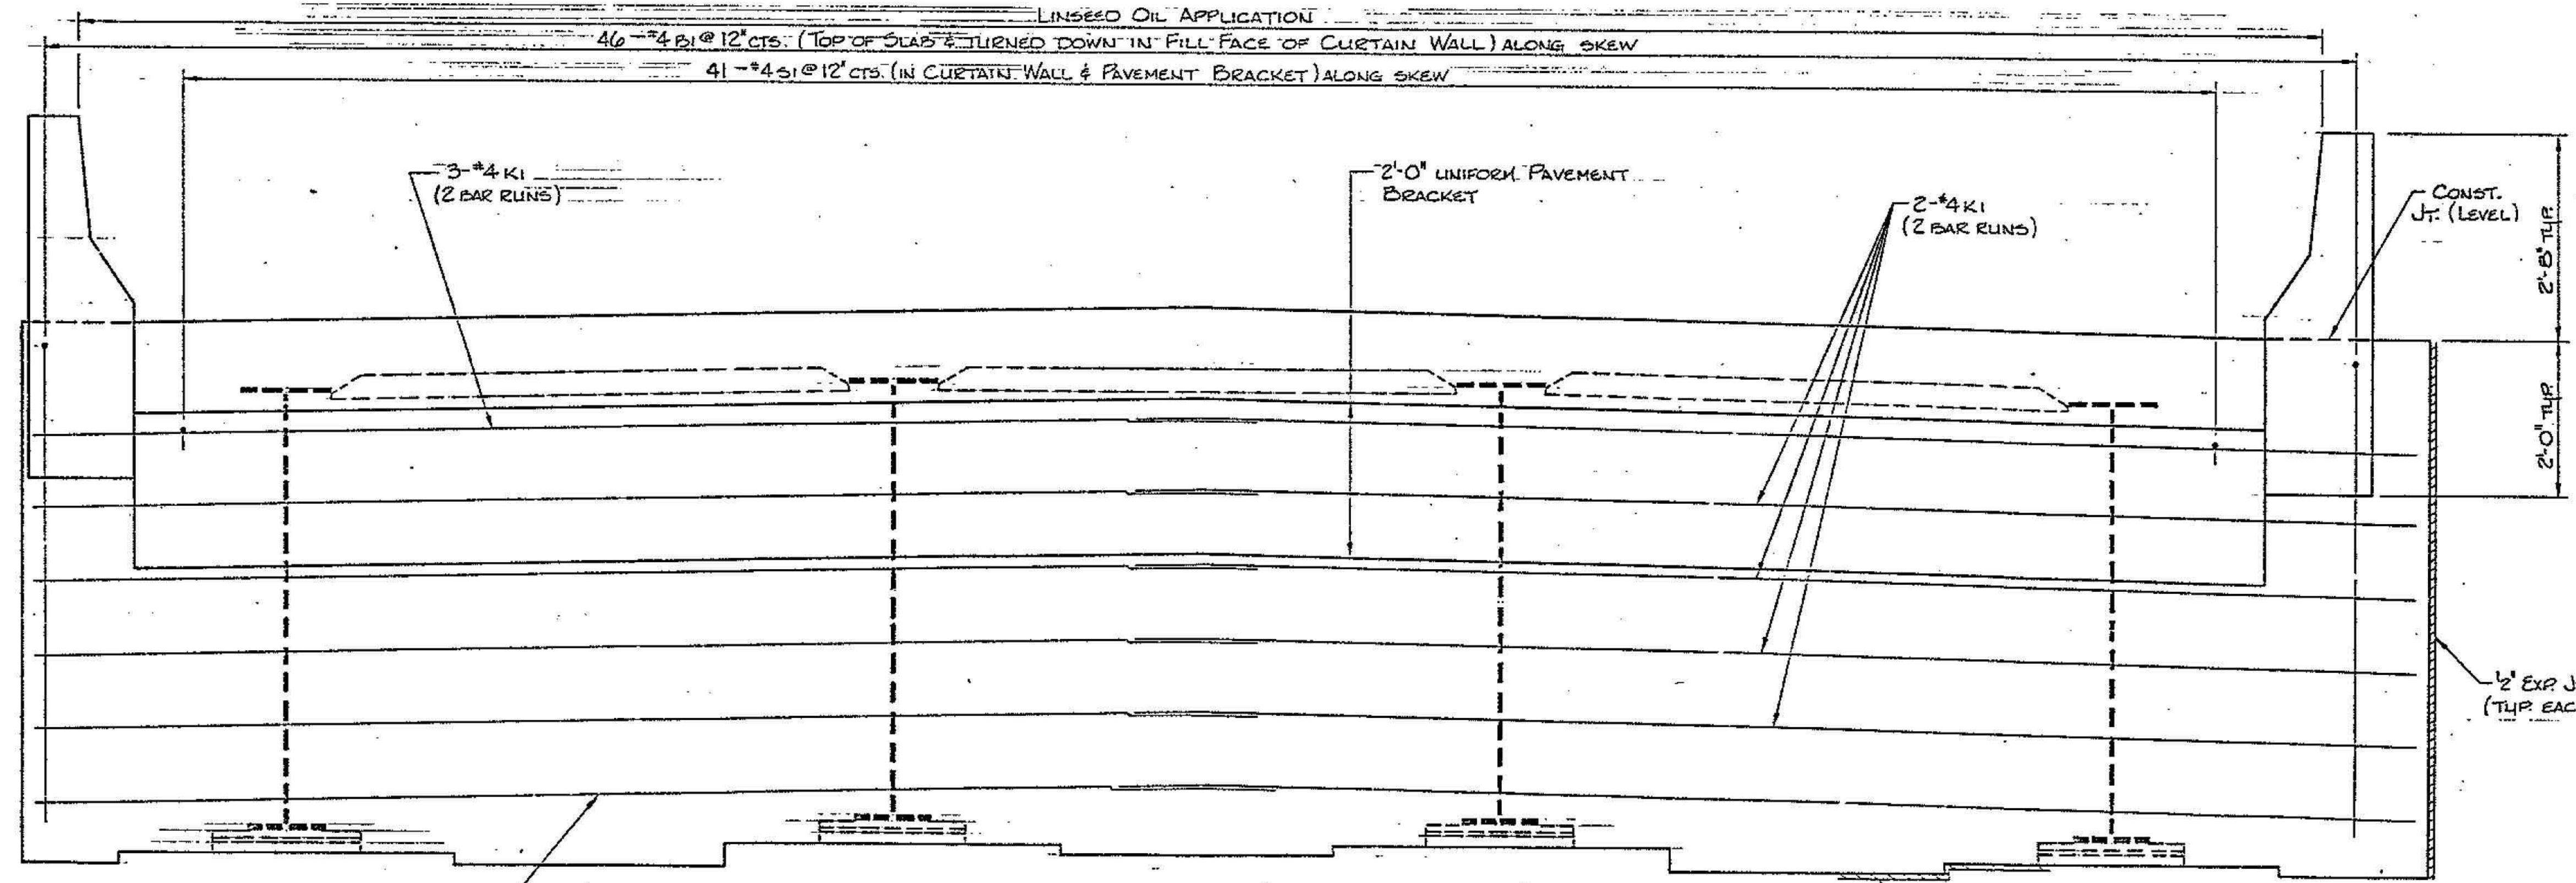

END ELEVATION

FOR INFORMATION ONLY

DRAWING  
C21  
OF 24

PROJECT No. 8.1457904  
ORANGE-DURHAM COUNTY  
STATION: 775+38.88 -L- Med.

SHEET 1 OF 2

STATE OF NORTH CAROLINA  
DEPARTMENT OF TRANSPORTATION  
RALEIGH  
SUPERSTRUCTURE  
TYPICAL SECTIONS

REVISIONS						SHEET NO. 276
NO.	BY	DATE	NO.	BY	DATE	
1			3			TOTAL SHEETS 101
2			4			

DRAWN BY: W.C. CARTER DATE: OCT 1983  
CHECKED BY: J.M. BRITT DATE: FEB 84