



CONFIDENTIAL AND PROPRIETARY PROPERTY OF
Elliott Bay Design Group North Carolina, PLLC
 MAY NOT BE USED FOR CONSTRUCTION OR PROVIDED TO
 ANY THIRD PARTIES WITHOUT PRIOR WRITTEN CONSENT.
 © 2017 ELLIOTT BAY DESIGN GROUP.

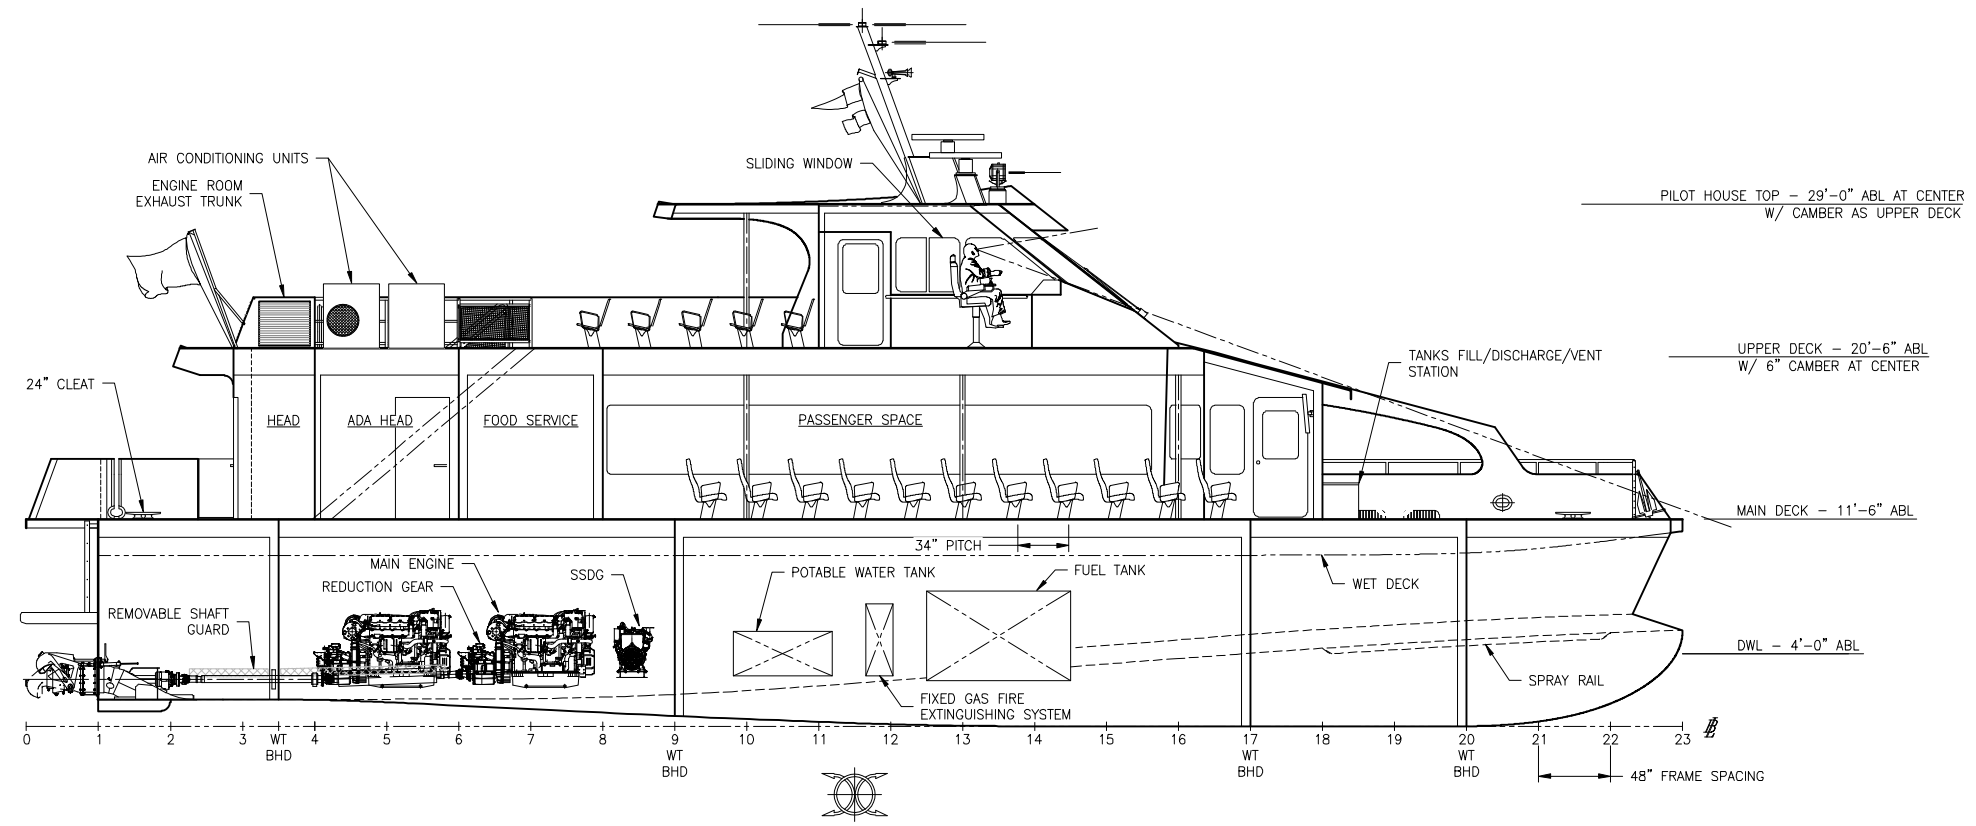

INBOARD PROFILE

BELOW MAIN DECK SHOWN AT CL OF DEMI-HULL
 ABOVE MAIN DECK SHOWN AT VESSEL CENTERLINE

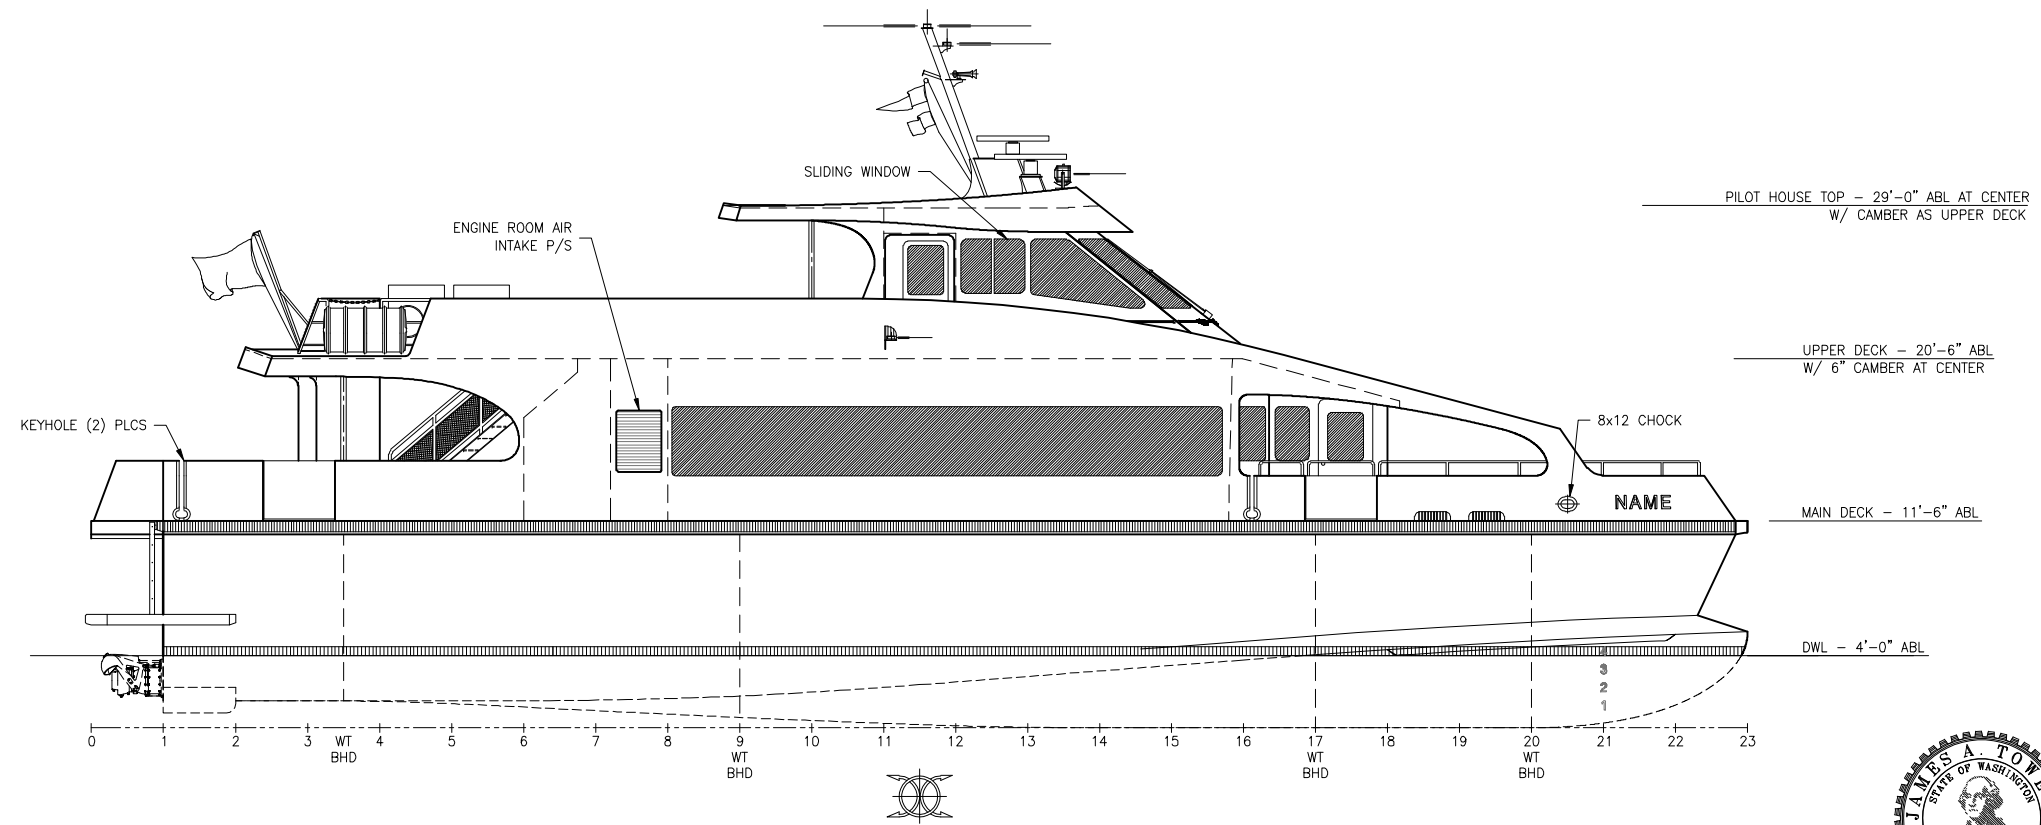

OUTBOARD PROFILE

REVISION HISTORY

REV	ZONE	DESCRIPTION	DWN	DATE	APVD

GENERAL NOTES

- ALL MATERIALS AND WORKMANSHIP SHALL BE IN ACCORDANCE WITH 46 CFR SUBCHAPTER T REGULATIONS.

VESSEL PARTICULARS

LENGTH OVERALL:	92'-0"
LENGTH DESIGN LOAD WATERLINE:	87'-7"
BEAM (MOLDED):	26'-0"
BEAM OVER GUARDS:	26'-10"
FREEBOARD AT SIDE:	7'-6"
DEPTH AT SIDE:	11'-6"
DRAFT AT DWL:	4'-0"
TOTAL PERSONS ON BOARD CAPACITY:	131 MAX.


REFERENCES

- 16109-003-802-0 CONTRACT SPECIFICATIONS



**Elliott Bay Design Group
 North Carolina, PLLC**

CLIENT: **NORTH CAROLINA D.O.T.**
 RALEIGH, NORTH CAROLINA
 PROJECT: **PEDESTRIAN FERRY**

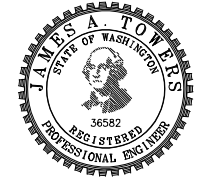


PROFILES AND ARRANGEMENTS


SIZE	D	DWG NO.	16109-003-101-1	REV	-
SCALE	3/16" = 1'-0"	FILE NAME	16109-003-101-1-	SHEET	1 OF 3
DWN	JXB	MOD		APVD DATE	3/3/2017

3/2/2017 2:56:00 PM

CONFIDENTIAL AND PROPRIETARY PROPERTY OF
Elliott Bay Design Group North Carolina, PLLC
 MAY NOT BE USED FOR CONSTRUCTION OR PROVIDED TO
 ANY THIRD PARTIES WITHOUT PRIOR WRITTEN CONSENT.
 © 2017 ELLIOTT BAY DESIGN GROUP.

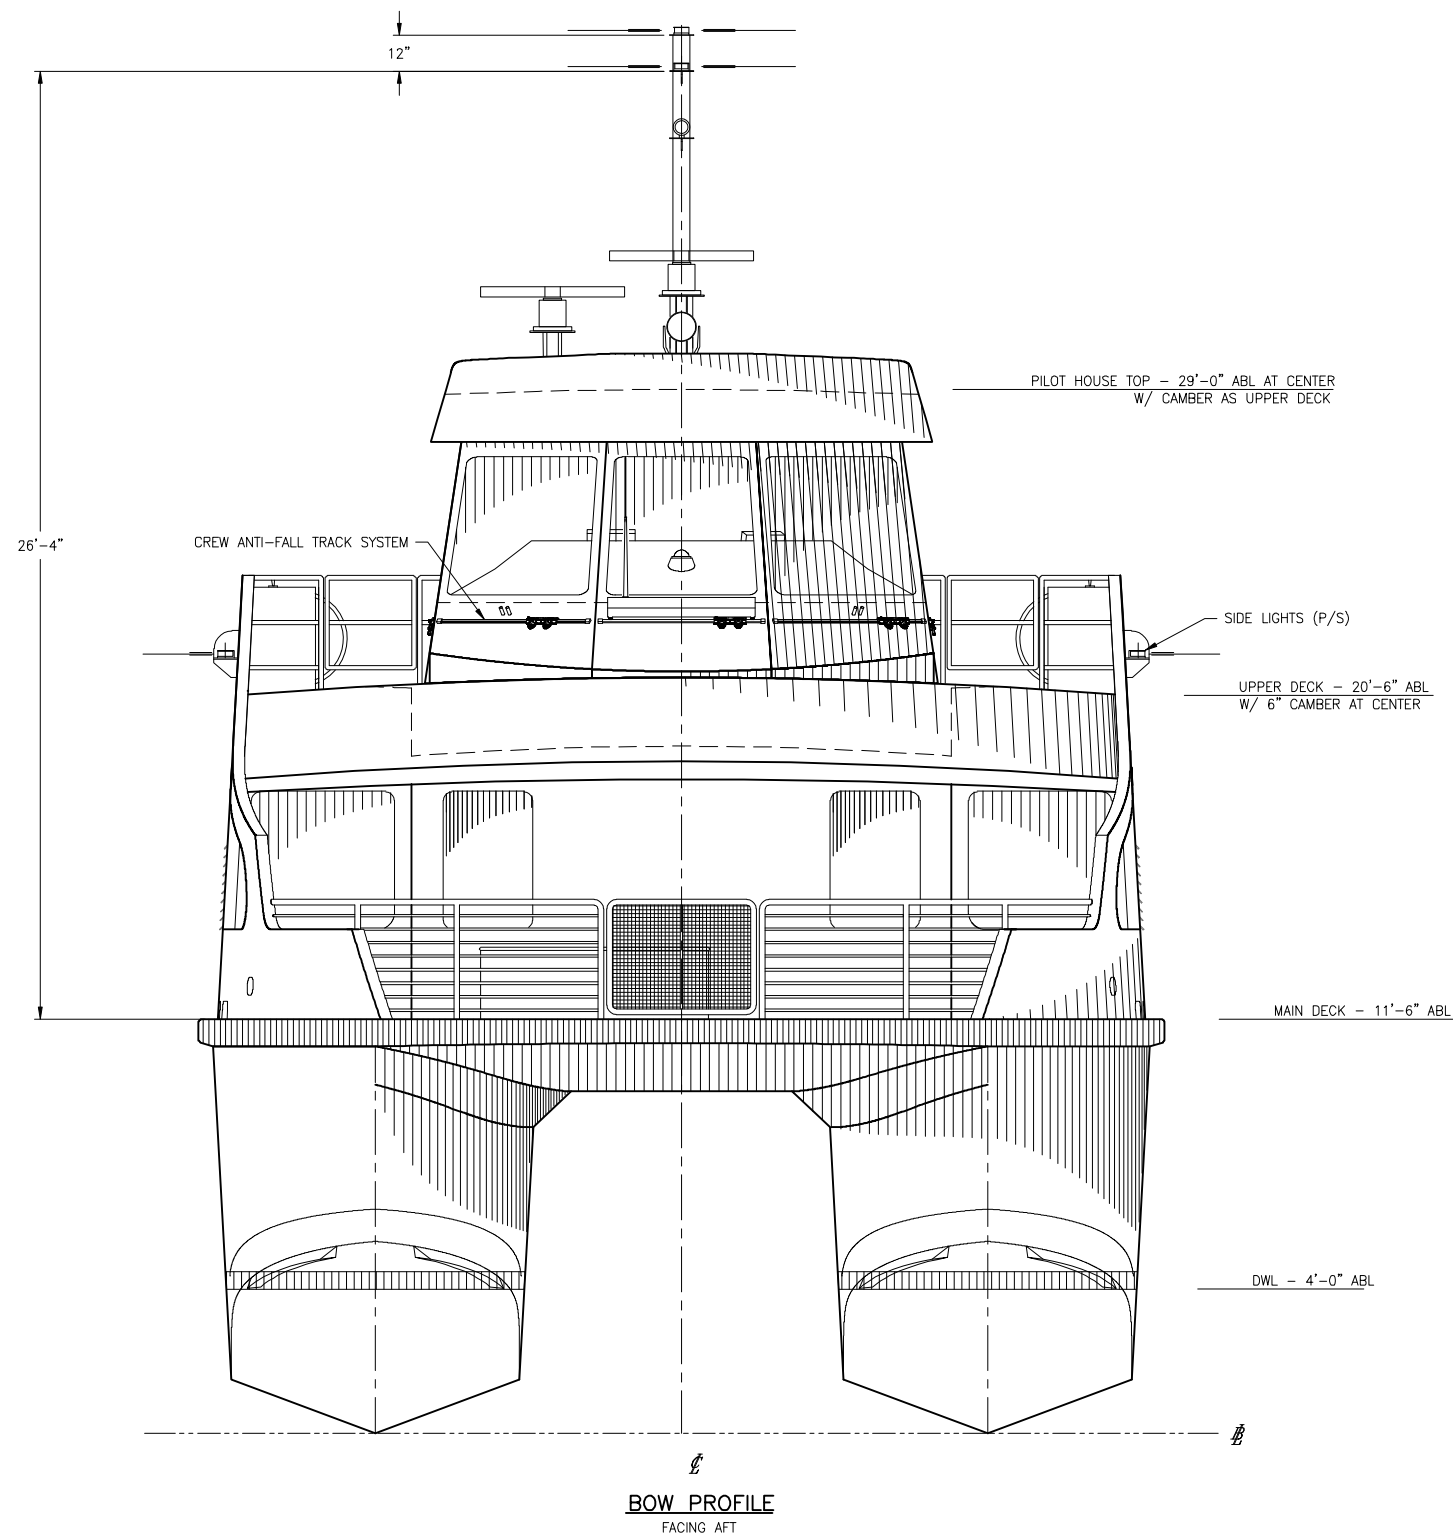

BOW PROFILE
 FACING AFT

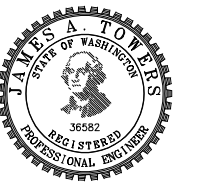

SIZE	D	DWG NO.	16109-003-101-1	REV	-
SCALE	3/8"=1'-0"	FILE NAME	16109-003-101-1-	SHEET	3 OF 3

3/2/2017 2:56:25 PM