


CONFIDENTIAL AND PROPRIETARY PROPERTY OF
Elliott Bay Design Group North Carolina, PLLC
 MAY NOT BE USED FOR CONSTRUCTION OR PROVIDED TO
 ANY THIRD PARTIES WITHOUT PRIOR WRITTEN CONSENT.
 © 2017 ELLIOTT BAY DESIGN GROUP.

- REFERENCES**
- 16109-003-802-0 CONTRACT SPECIFICATIONS
 - 16109-003-101-3 RENDERINGS

- GENERAL NOTES**
- ALL MATERIALS AND WORKMANSHIP SHALL BE IN ACCORDANCE WITH 46 CFR SUBCHAPTER T REGULATIONS.
 - PAINT AND VINYL APPLICATION AND VENDORS SHALL BE IN ACCORDANCE WITH THE CONTRACT SPECIFICATION, SECTION 631.
 - SURFACE PREPARATION SHALL BE PERFORMED IN ACCORDANCE WITH THE CONTRACT SPECIFICATION, SECTION 631, AND VENDOR RECOMMENDATIONS.
 - VINYL APPLICATION SHALL BE BY QUALIFIED PERSONNEL.
 - TO BE USED IN CONJUNCTION WITH REFERENCE 2
 - BARE ALUMINUM BETWEEN RUB RAIL AND BOTTOM PAINT TO BE GIVEN LIGHT SWEEP WITH WALNUT SHELL AFTER COMPLETION OF ALL FABRICATION.
 - PLEASE NOTE TWO OR THREE STRIPES MAY BE ADDED PENDING OWNER'S DECISION.

REVISION HISTORY

REV	ZONE	DESCRIPTION	DWN	DATE	APVD
A	ALL	INCORPORATED N.C. COLOR OPTIONS	JXB	3/8/17	BWK

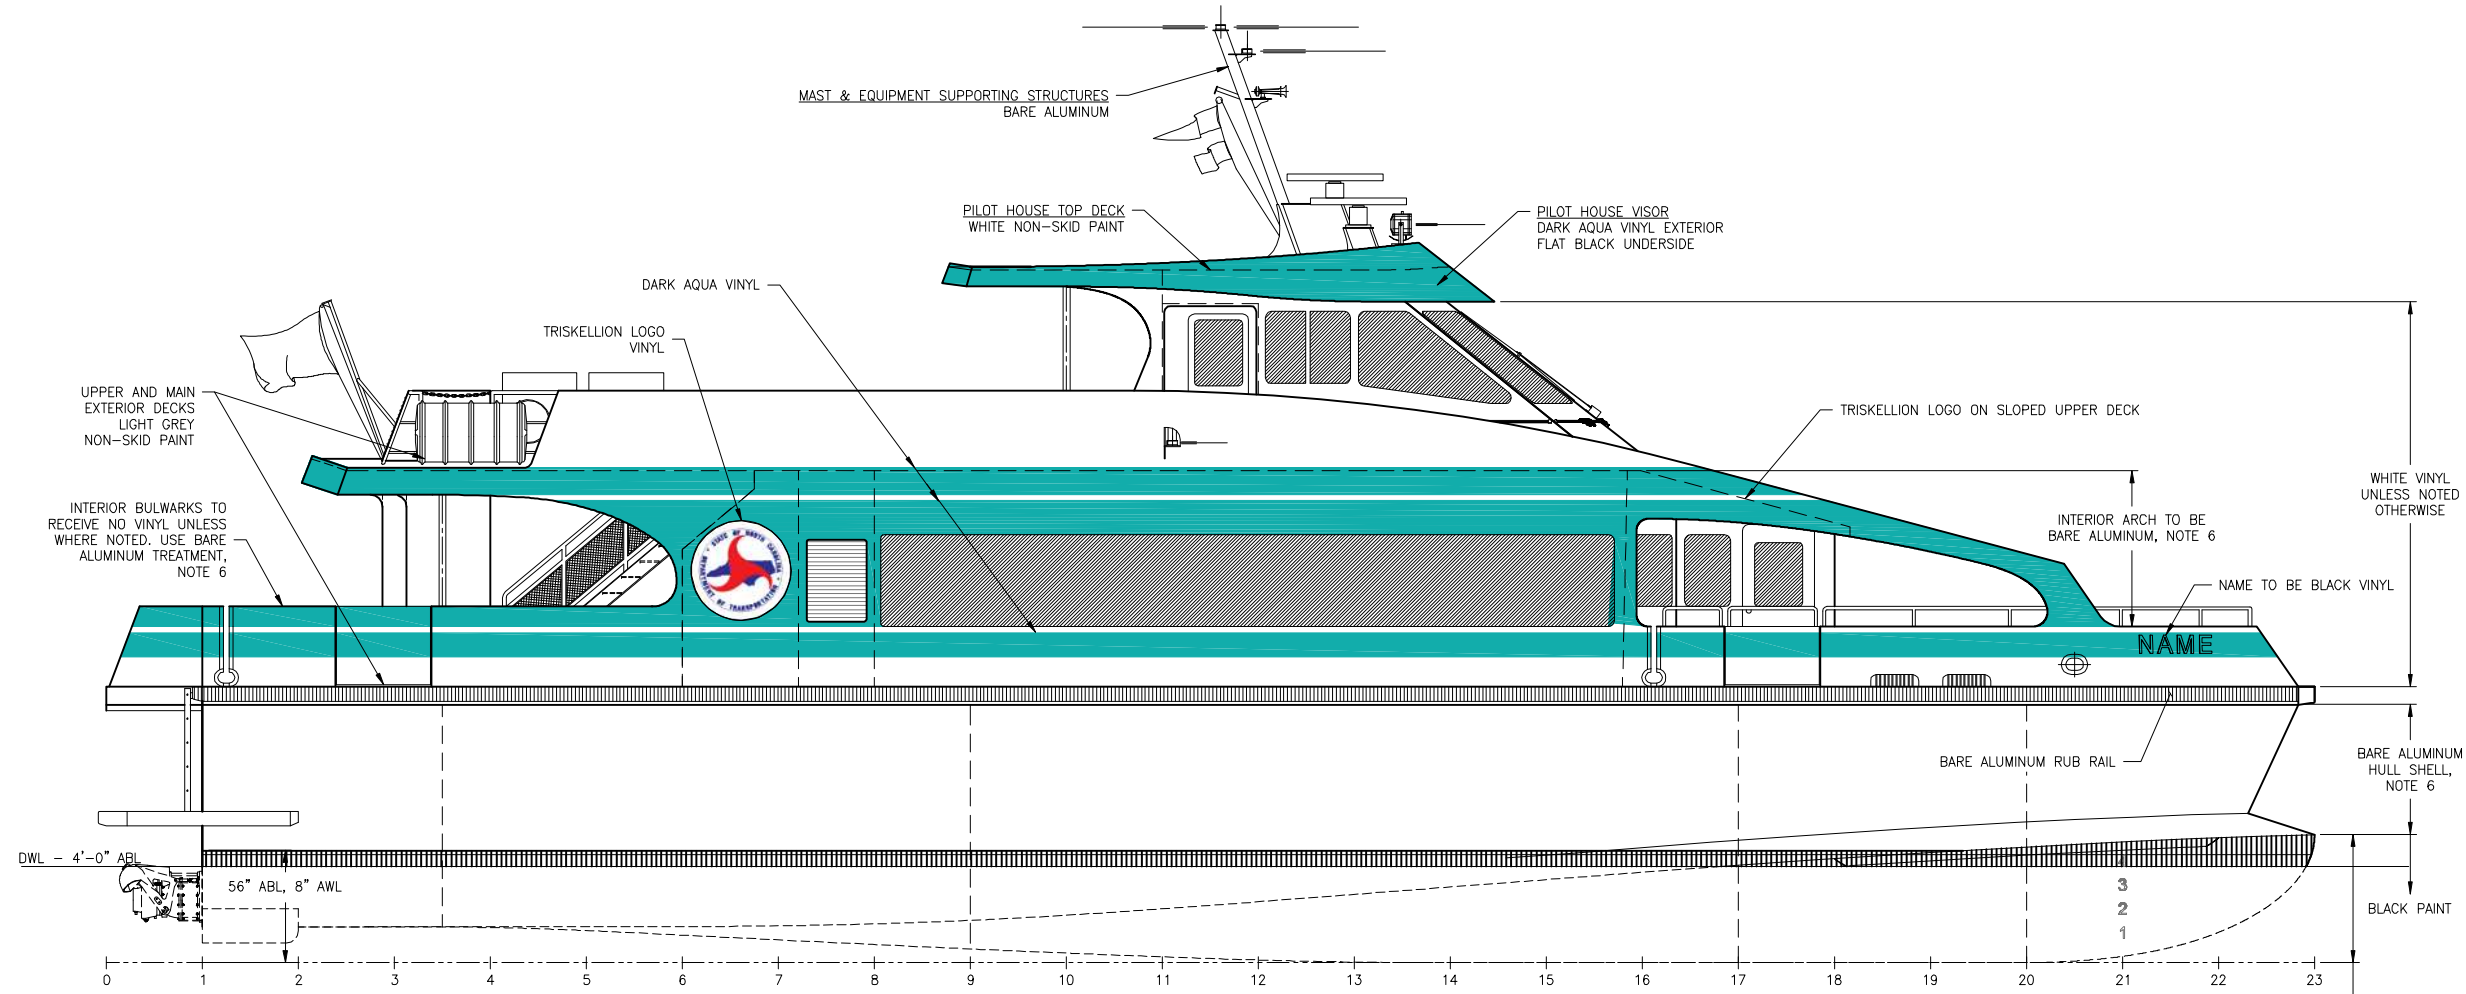


COLOR OPTION 1: DARK AQUA



Elliott Bay Design Group North Carolina, PLLC

CLIENT: NORTH CAROLINA D.O.T.
 RALEIGH, NORTH CAROLINA

PROJECT: PEDESTRIAN FERRY

TITLE: PAINT & VINYL LAYOUT

SIZE: D DWG NO.: 16109-003-631-0 REV: A

SCALE: AS NOTED FILE NAME: 16109-003-631-0A SHEET 1 OF 2

DWN: NJB MOD: MWR CKD: APVD: EWK/JAT APVD DATE: 3/7/2017

3/8/2017 11:59:20 AM

CONFIDENTIAL AND PROPRIETARY PROPERTY OF
Elliott Bay Design Group North Carolina, PLLC
 MAY NOT BE USED FOR CONSTRUCTION OR PROVIDED TO
 ANY THIRD PARTIES WITHOUT PRIOR WRITTEN CONSENT.
 © 2017 ELLIOTT BAY DESIGN GROUP.

6


5

4

3

2

1

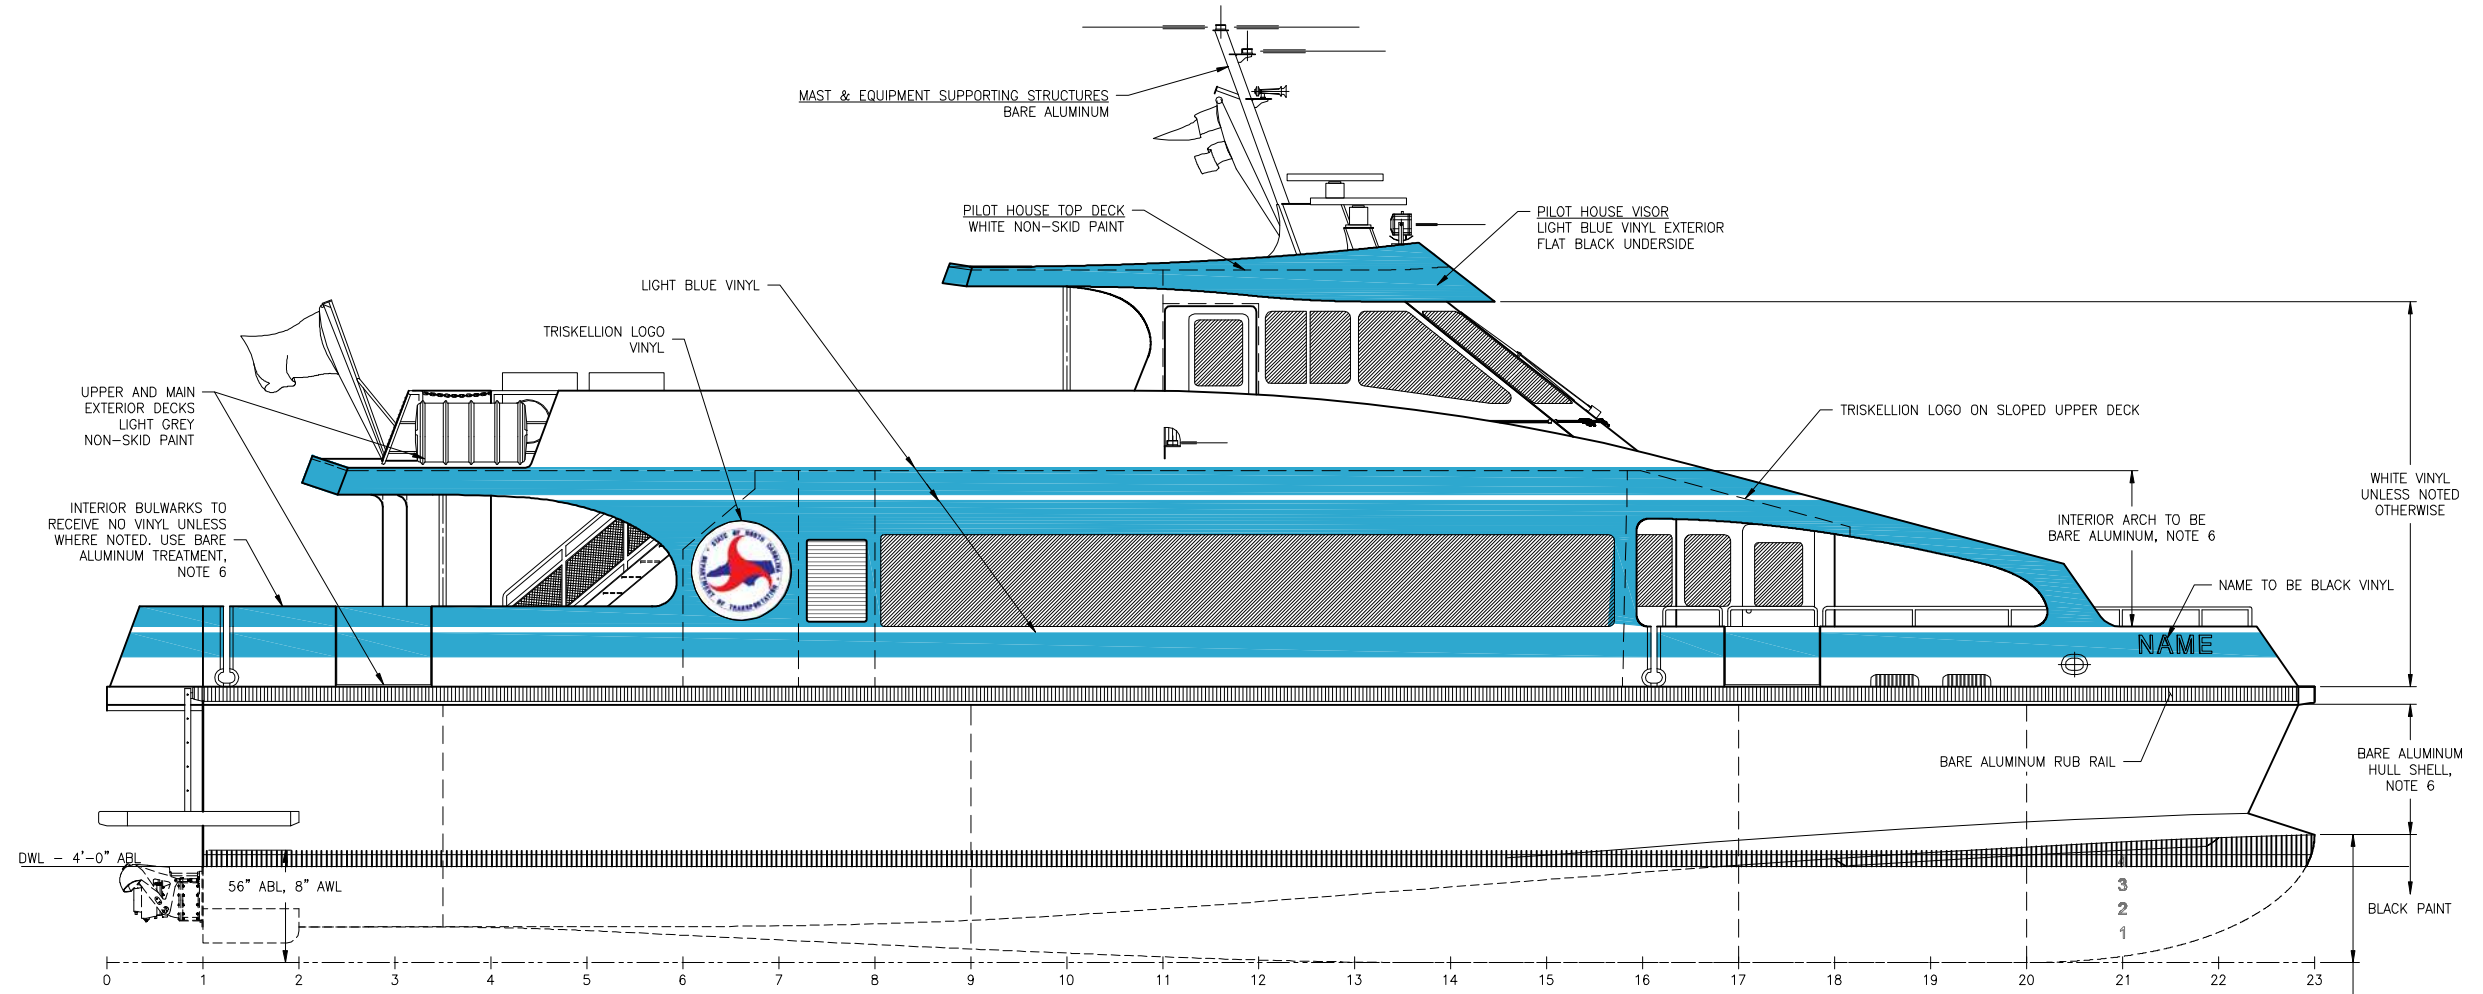

COLOR OPTION 2: LIGHT BLUE

SIZE	D	DWG NO.	16109-003-631-0	REV	A
SCALE	AS NOTED	FILE NAME	16109-003-631-0A	SHEET	2 OF 2

3/8/2017 11:59:31 AM