
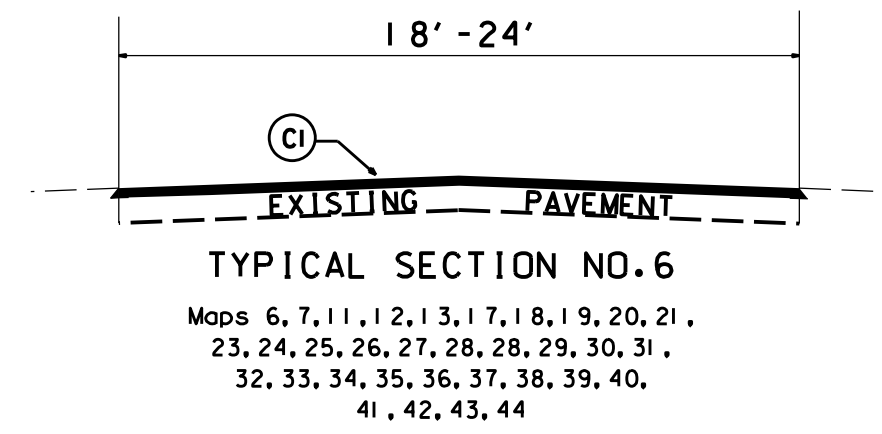
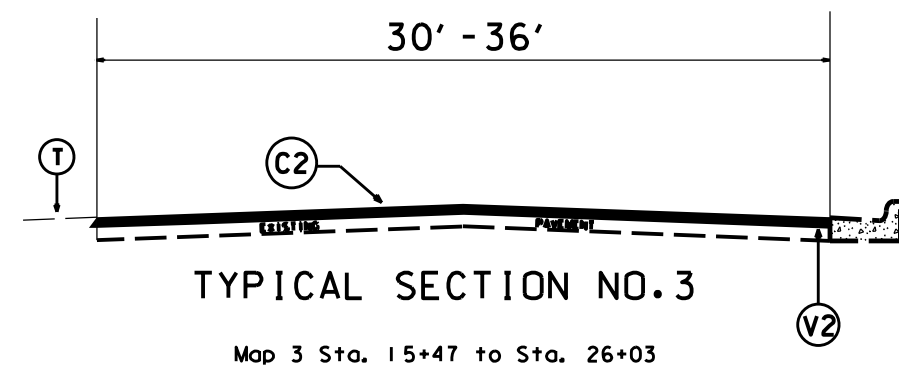
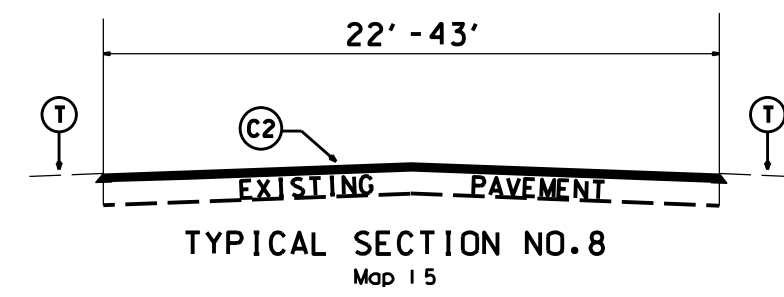
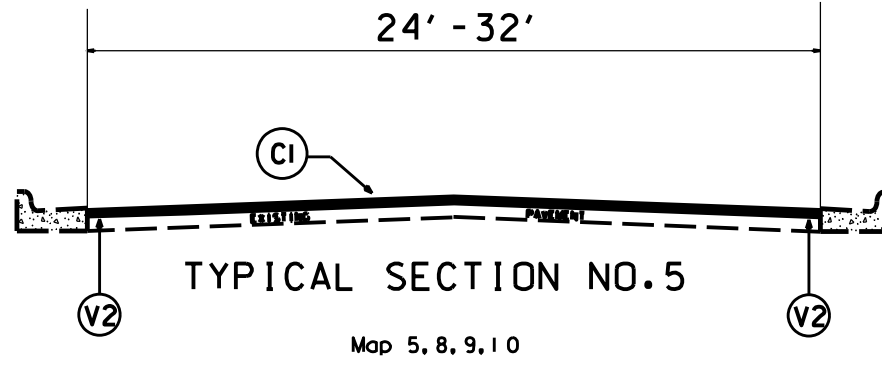
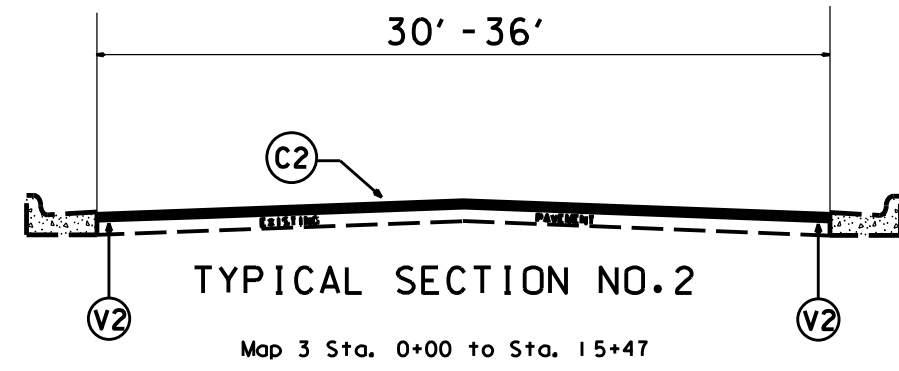
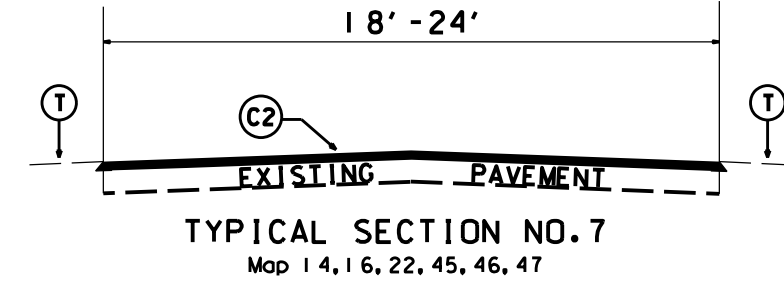
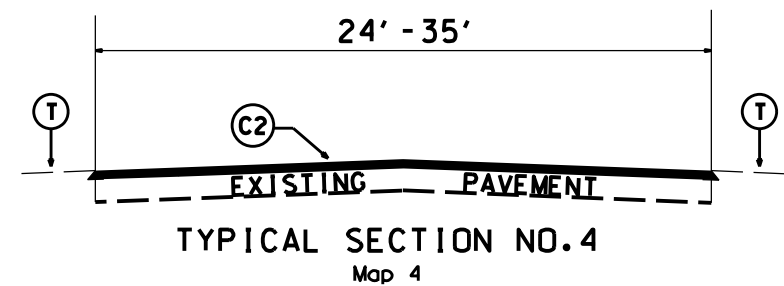


PROJ. REFERENCE NO.	SHEET NO.	TOTAL SHEETS
IREDELL COUNTY	12	
STATE PROJ. NO.	F.A. PROJ. NO.	DESCRIPTION
2017CPT.12.20.10491		PRIMARY RESURFACING
2017CPT.12.20.20491		SECONDARY RESURFACING

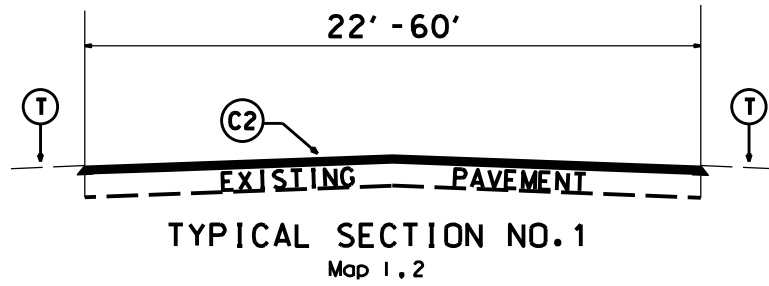

PAVEMENT SCHEDULE	
C1	PROP. APPROX. 1.0" ASPHALT CONCRETE SURFACE COURSE, TYPE SF9.5A, AT AN AVERAGE RATE OF 110 LBS. PER SQ. YD.
C2	PROP. APPROX. 1.5" ASPHALT CONCRETE SURFACE COURSE, TYPE S9.5B, AT AN AVERAGE RATE OF 168 LBS. PER SQ. YD.
T	AGGREGATE SHOULDER BORROW (SHOULDER RECONSTRUCTION)
V1	MILL EXISTING ASPHALT PAVEMENT APPROX. 1.5" IN DEPTH
V2	MILL EXISTING ASPHALT PAVEMENT APPROX. 0" TO 1.5" IN DEPTH BEGINNING 5' FROM EDGE OF CURB & GUTTER

2017 - 2018  
Resurfacing Program  
Typical Sections  
Iredell County