


- LEGEND**
- TRAFFIC CONTROL DEVICES**
- BARRICADE (TYPE III)
- TEMPORARY SIGNING**
- STATIONARY SIGN

NOTES:  
 TRAFFIC CONTROL DEVICES (A) THROUGH (G) SHALL BE INSTALLED ACCORDING TO RSD 1101.03, SHEET 1 OF 9.  
 TRAFFIC CONTROL DEVICES (1) THROUGH (3) SHALL BE INSTALLED AS SHOWN ON PLAN OR AS DIRECTED BY THE ENGINEER.

APPROVED: *Steve Kite*  
 DATE: 1/9/2017

DOCUMENT NOT CONSIDERED FINAL  
UNLESS ALL SIGNATURES COMPLETED

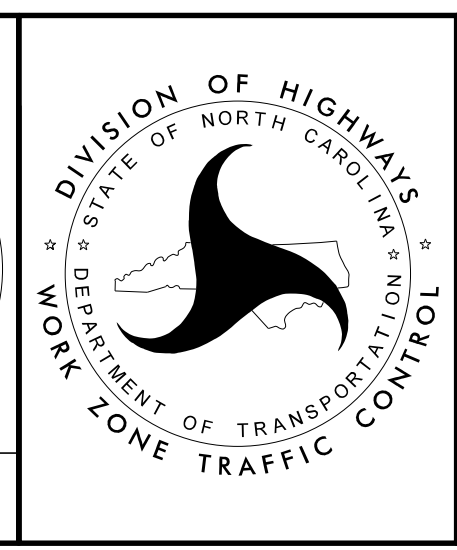

OFF-SITE DETOUR  
ROUTE AND  
BARRICADE PLACEMENT

1/6/2017  
 R:\P\Projects\B-4771\TrafficControl\B-4771\_TC\_TMP\_3.dgn  
 User: jmspringer