


UTILITIES BY OTHERS

NOTE:  
ALL PROPOSED UTILITY WORK SHOWN ON THIS SHEET WILL BE DONE BY OTHERS. NO PAYMENT WILL BE MADE TO THE CONTRACTOR FOR PROPOSED UTILITY WORK SHOWN ON THIS SHEET.

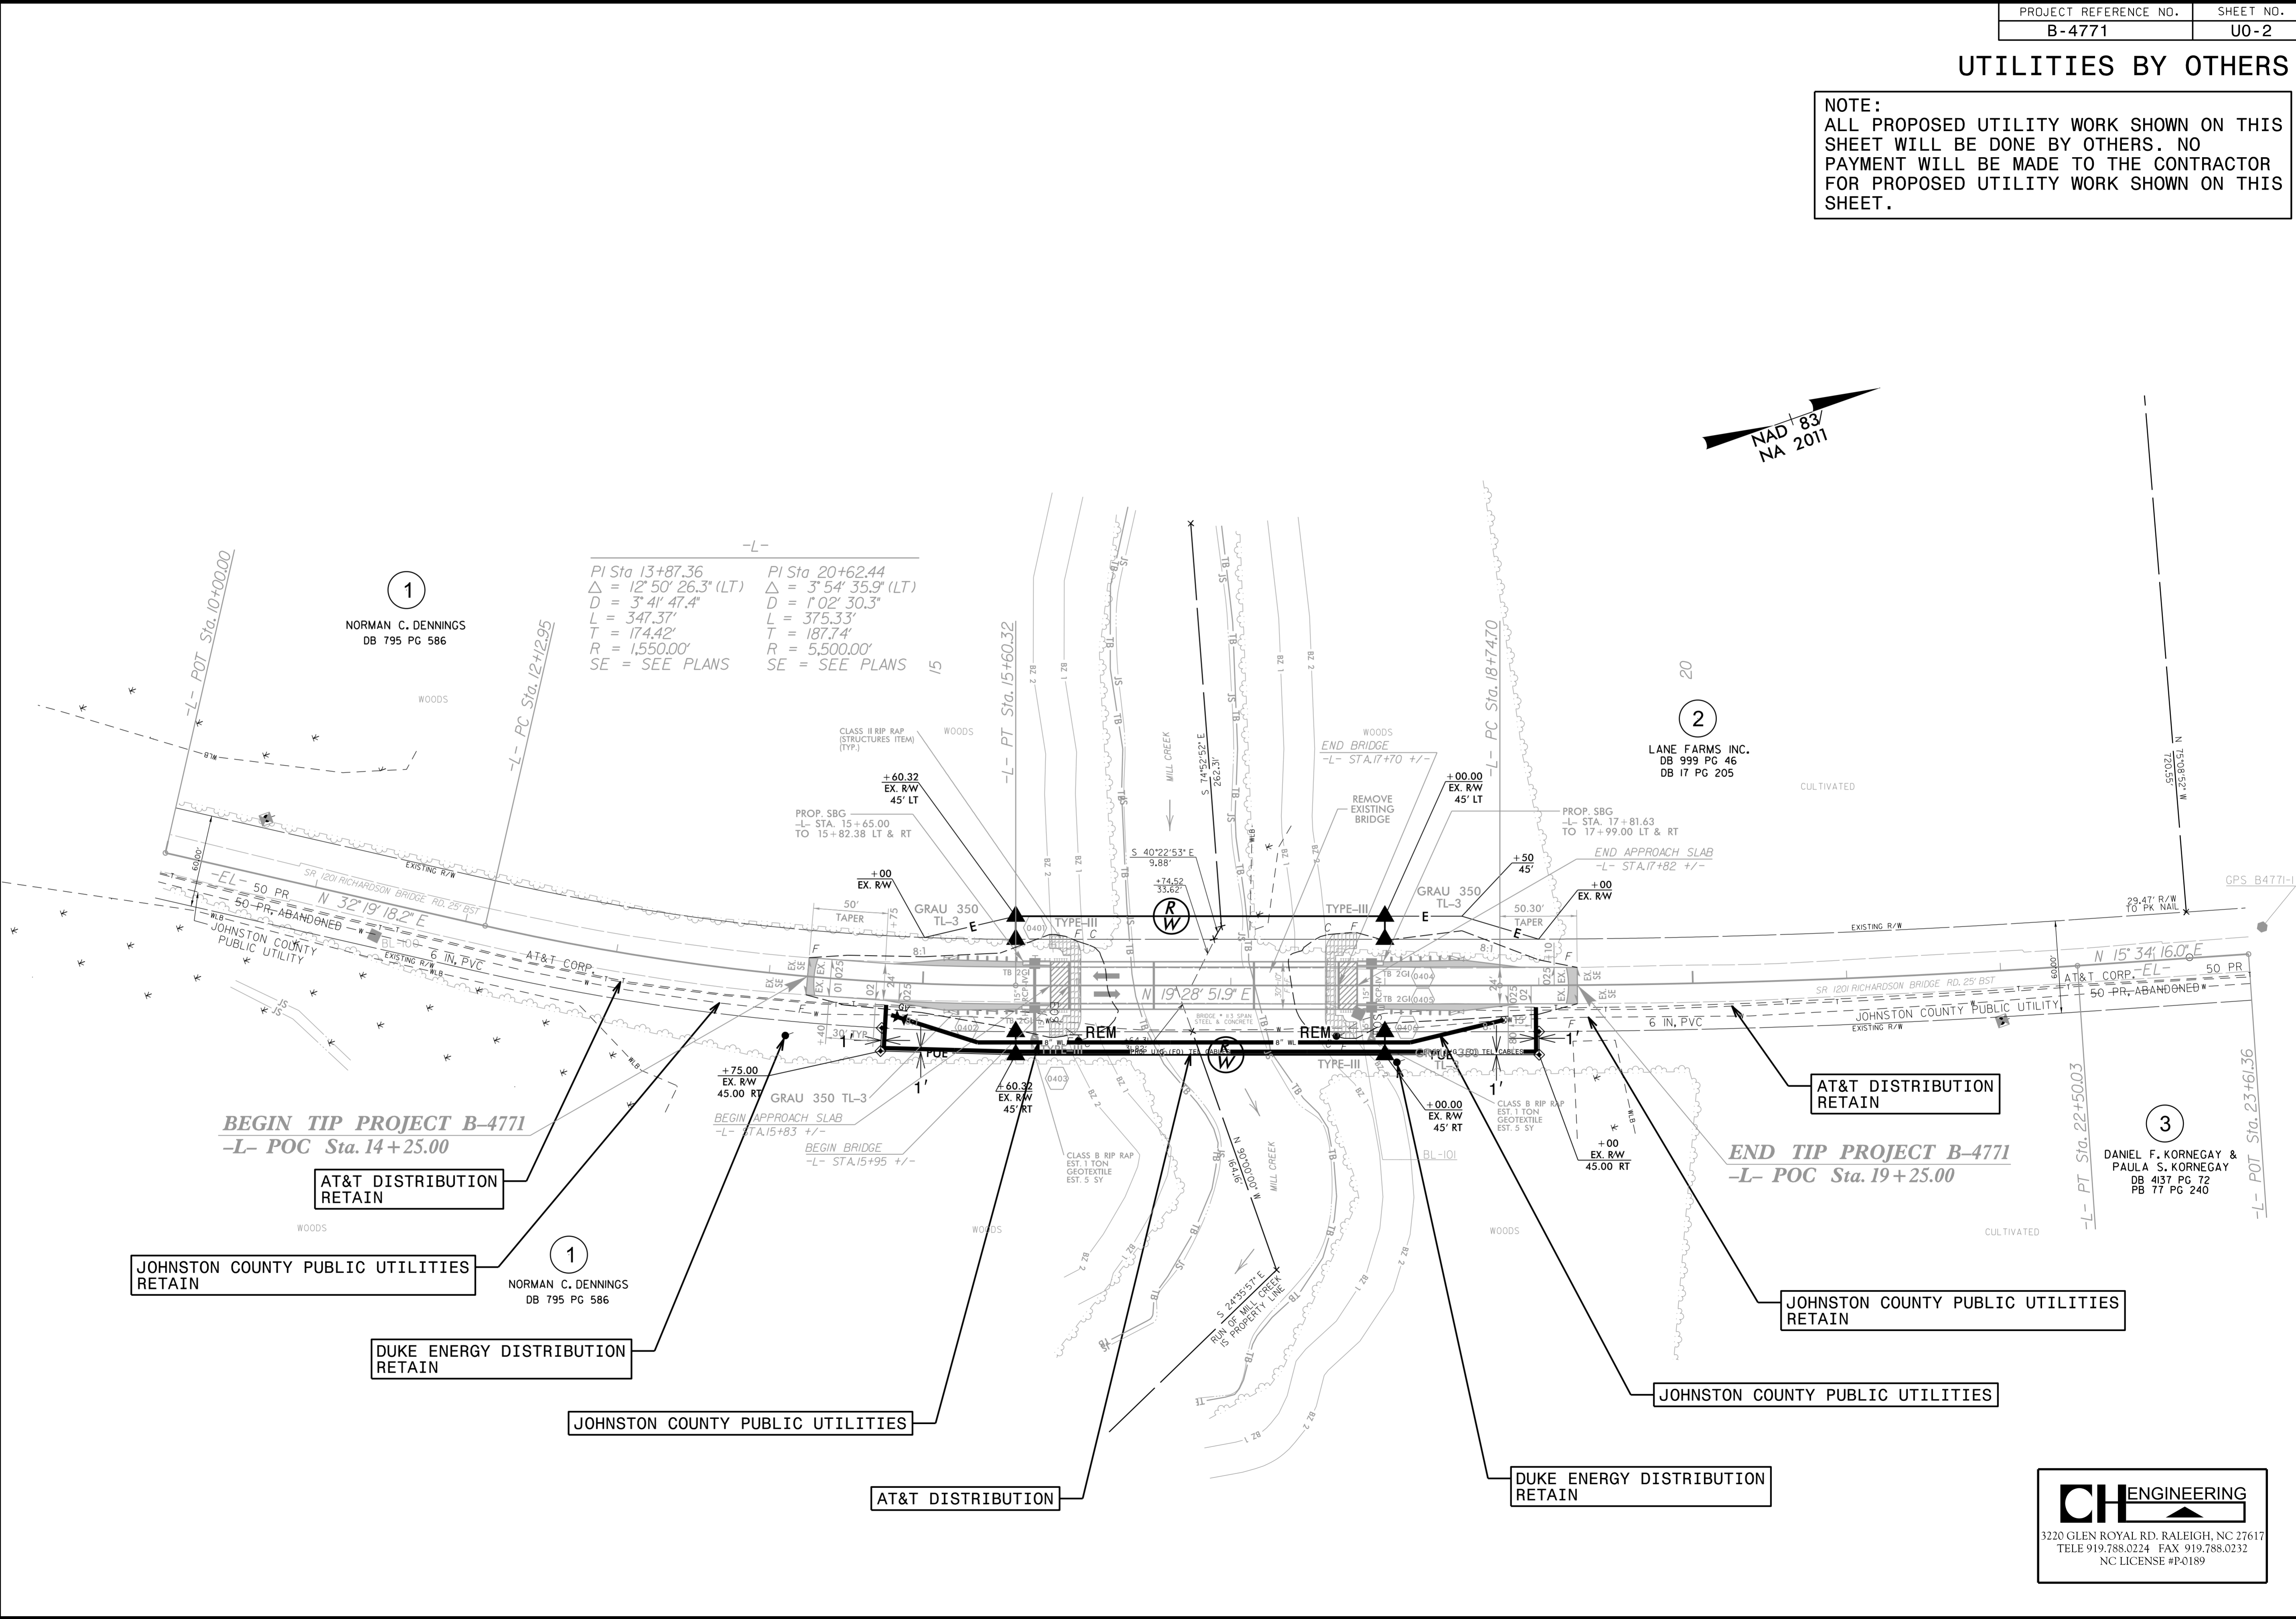

AT&T DISTRIBUTION RETAIN

JOHNSTON COUNTY PUBLIC UTILITIES RETAIN

DUKE ENERGY DISTRIBUTION RETAIN

JOHNSTON COUNTY PUBLIC UTILITIES

AT&T DISTRIBUTION

AT&T DISTRIBUTION RETAIN

END TIP PROJECT B-4771  
-L- POC Sta. 19+25.00

JOHNSTON COUNTY PUBLIC UTILITIES RETAIN

JOHNSTON COUNTY PUBLIC UTILITIES

DUKE ENERGY DISTRIBUTION RETAIN

**CH ENGINEERING**  
3220 GLEN ROYAL RD. RALEIGH, NC 27617  
TELE 919.788.0224 FAX 919.788.0232  
NC LICENSE #P-0189

5/14/99  
2/6/2017  
C:\Users\jcorne\OneDrive\Documents\Engineering\UBD\Projects\B4771\ut\_rdy4\_U002.psh.dgn