


8/23/99

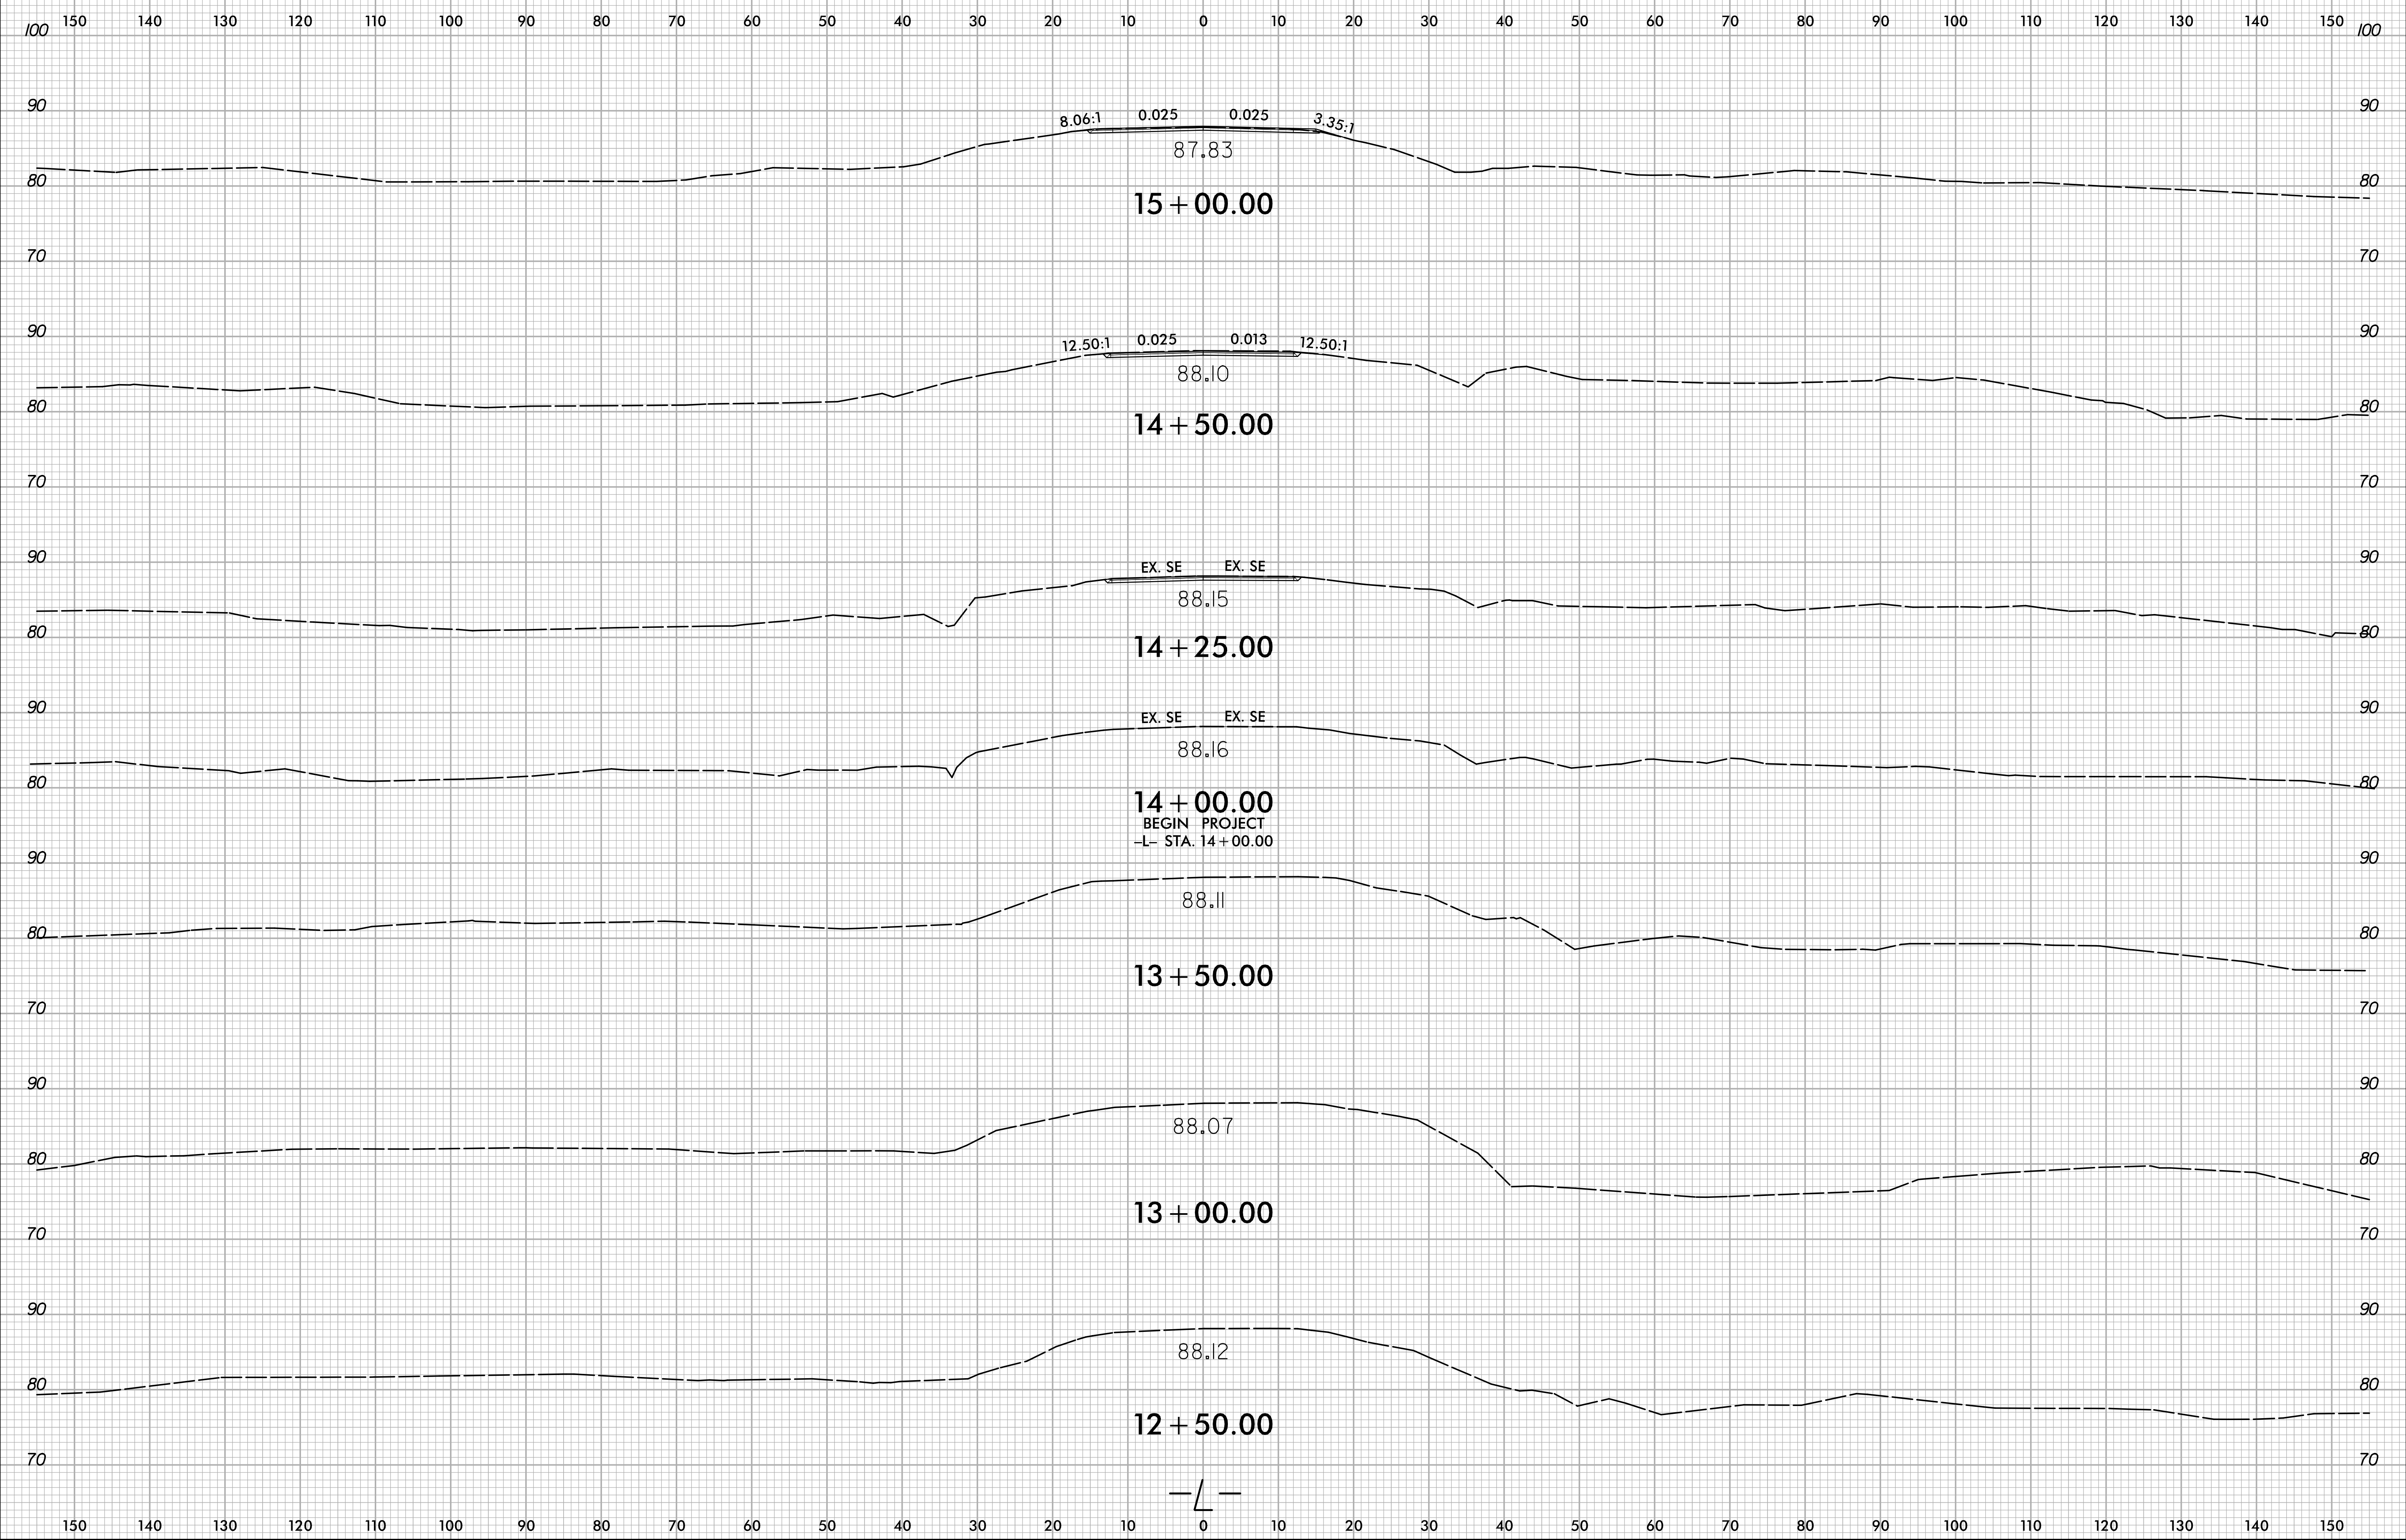

2/13/2017 X:\ncdot\B-4771\roadway\corr\dm modeling\B-4771.RDY\_XPL.dgn User:lp@vms