


8/23/99

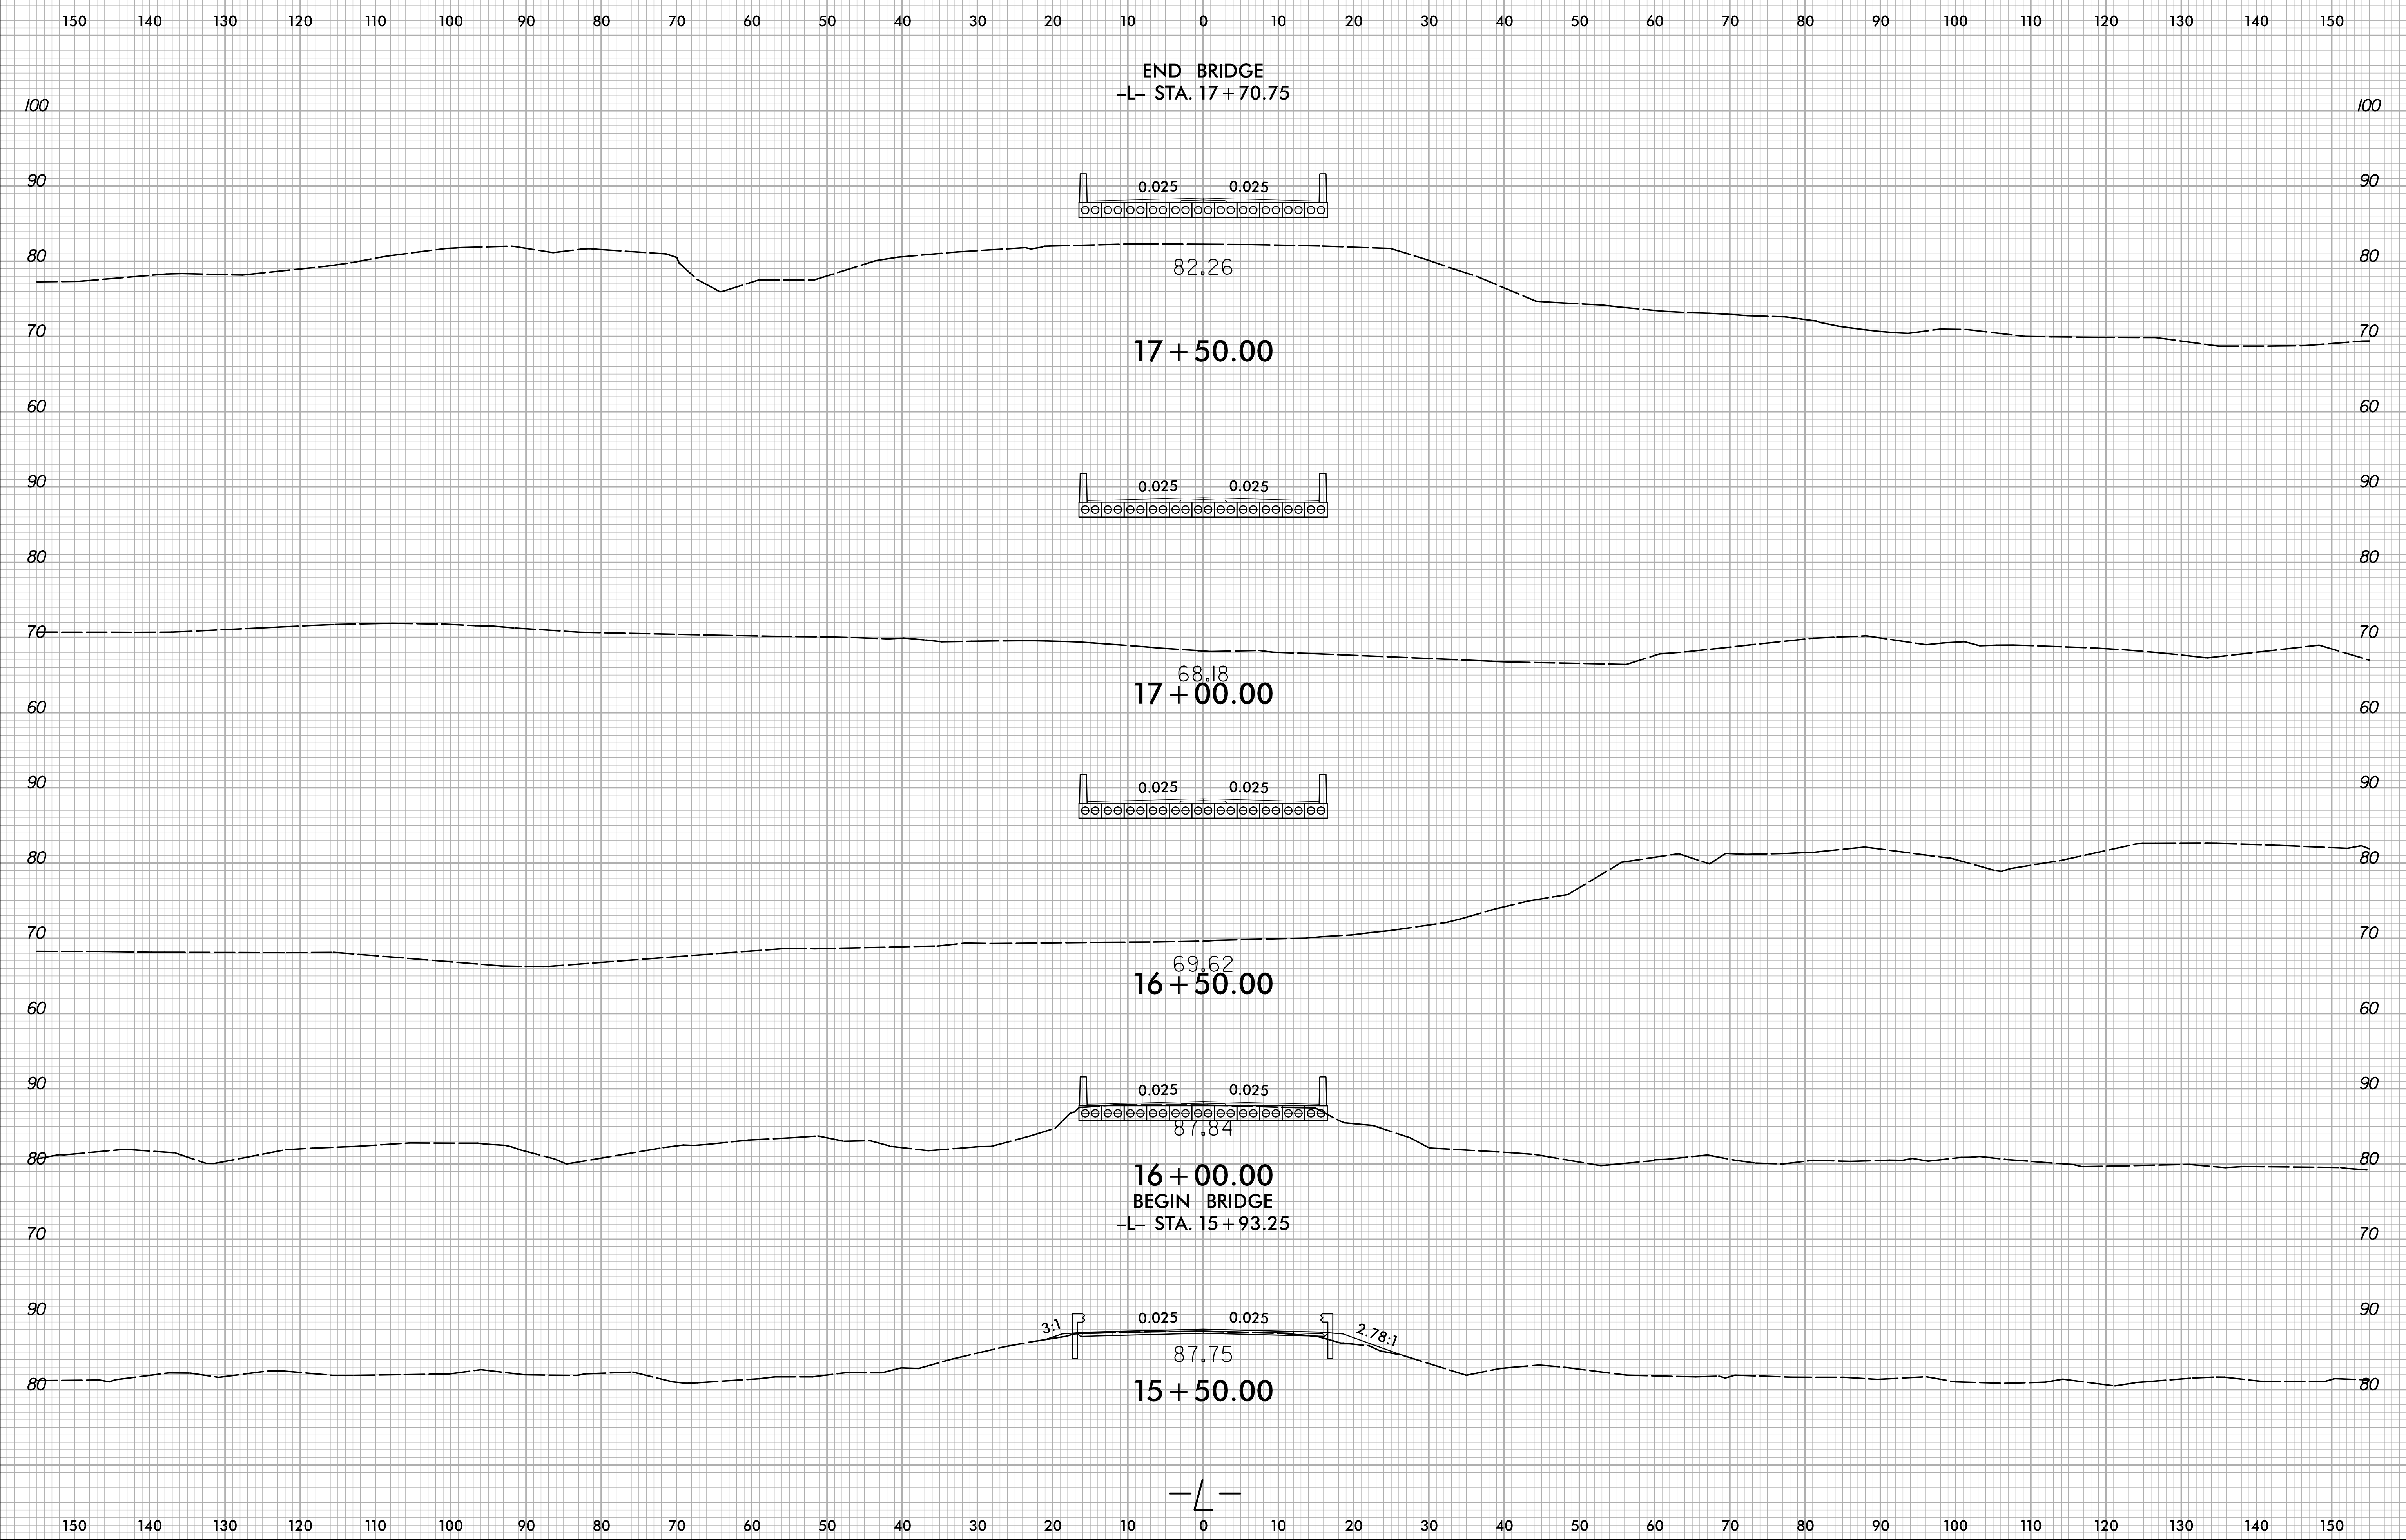

2/6/2017
X:\ncdot\B-4771\roadway\corr\dm modeling\B-4771.RDY_XPL.dgn
User:dbvans