
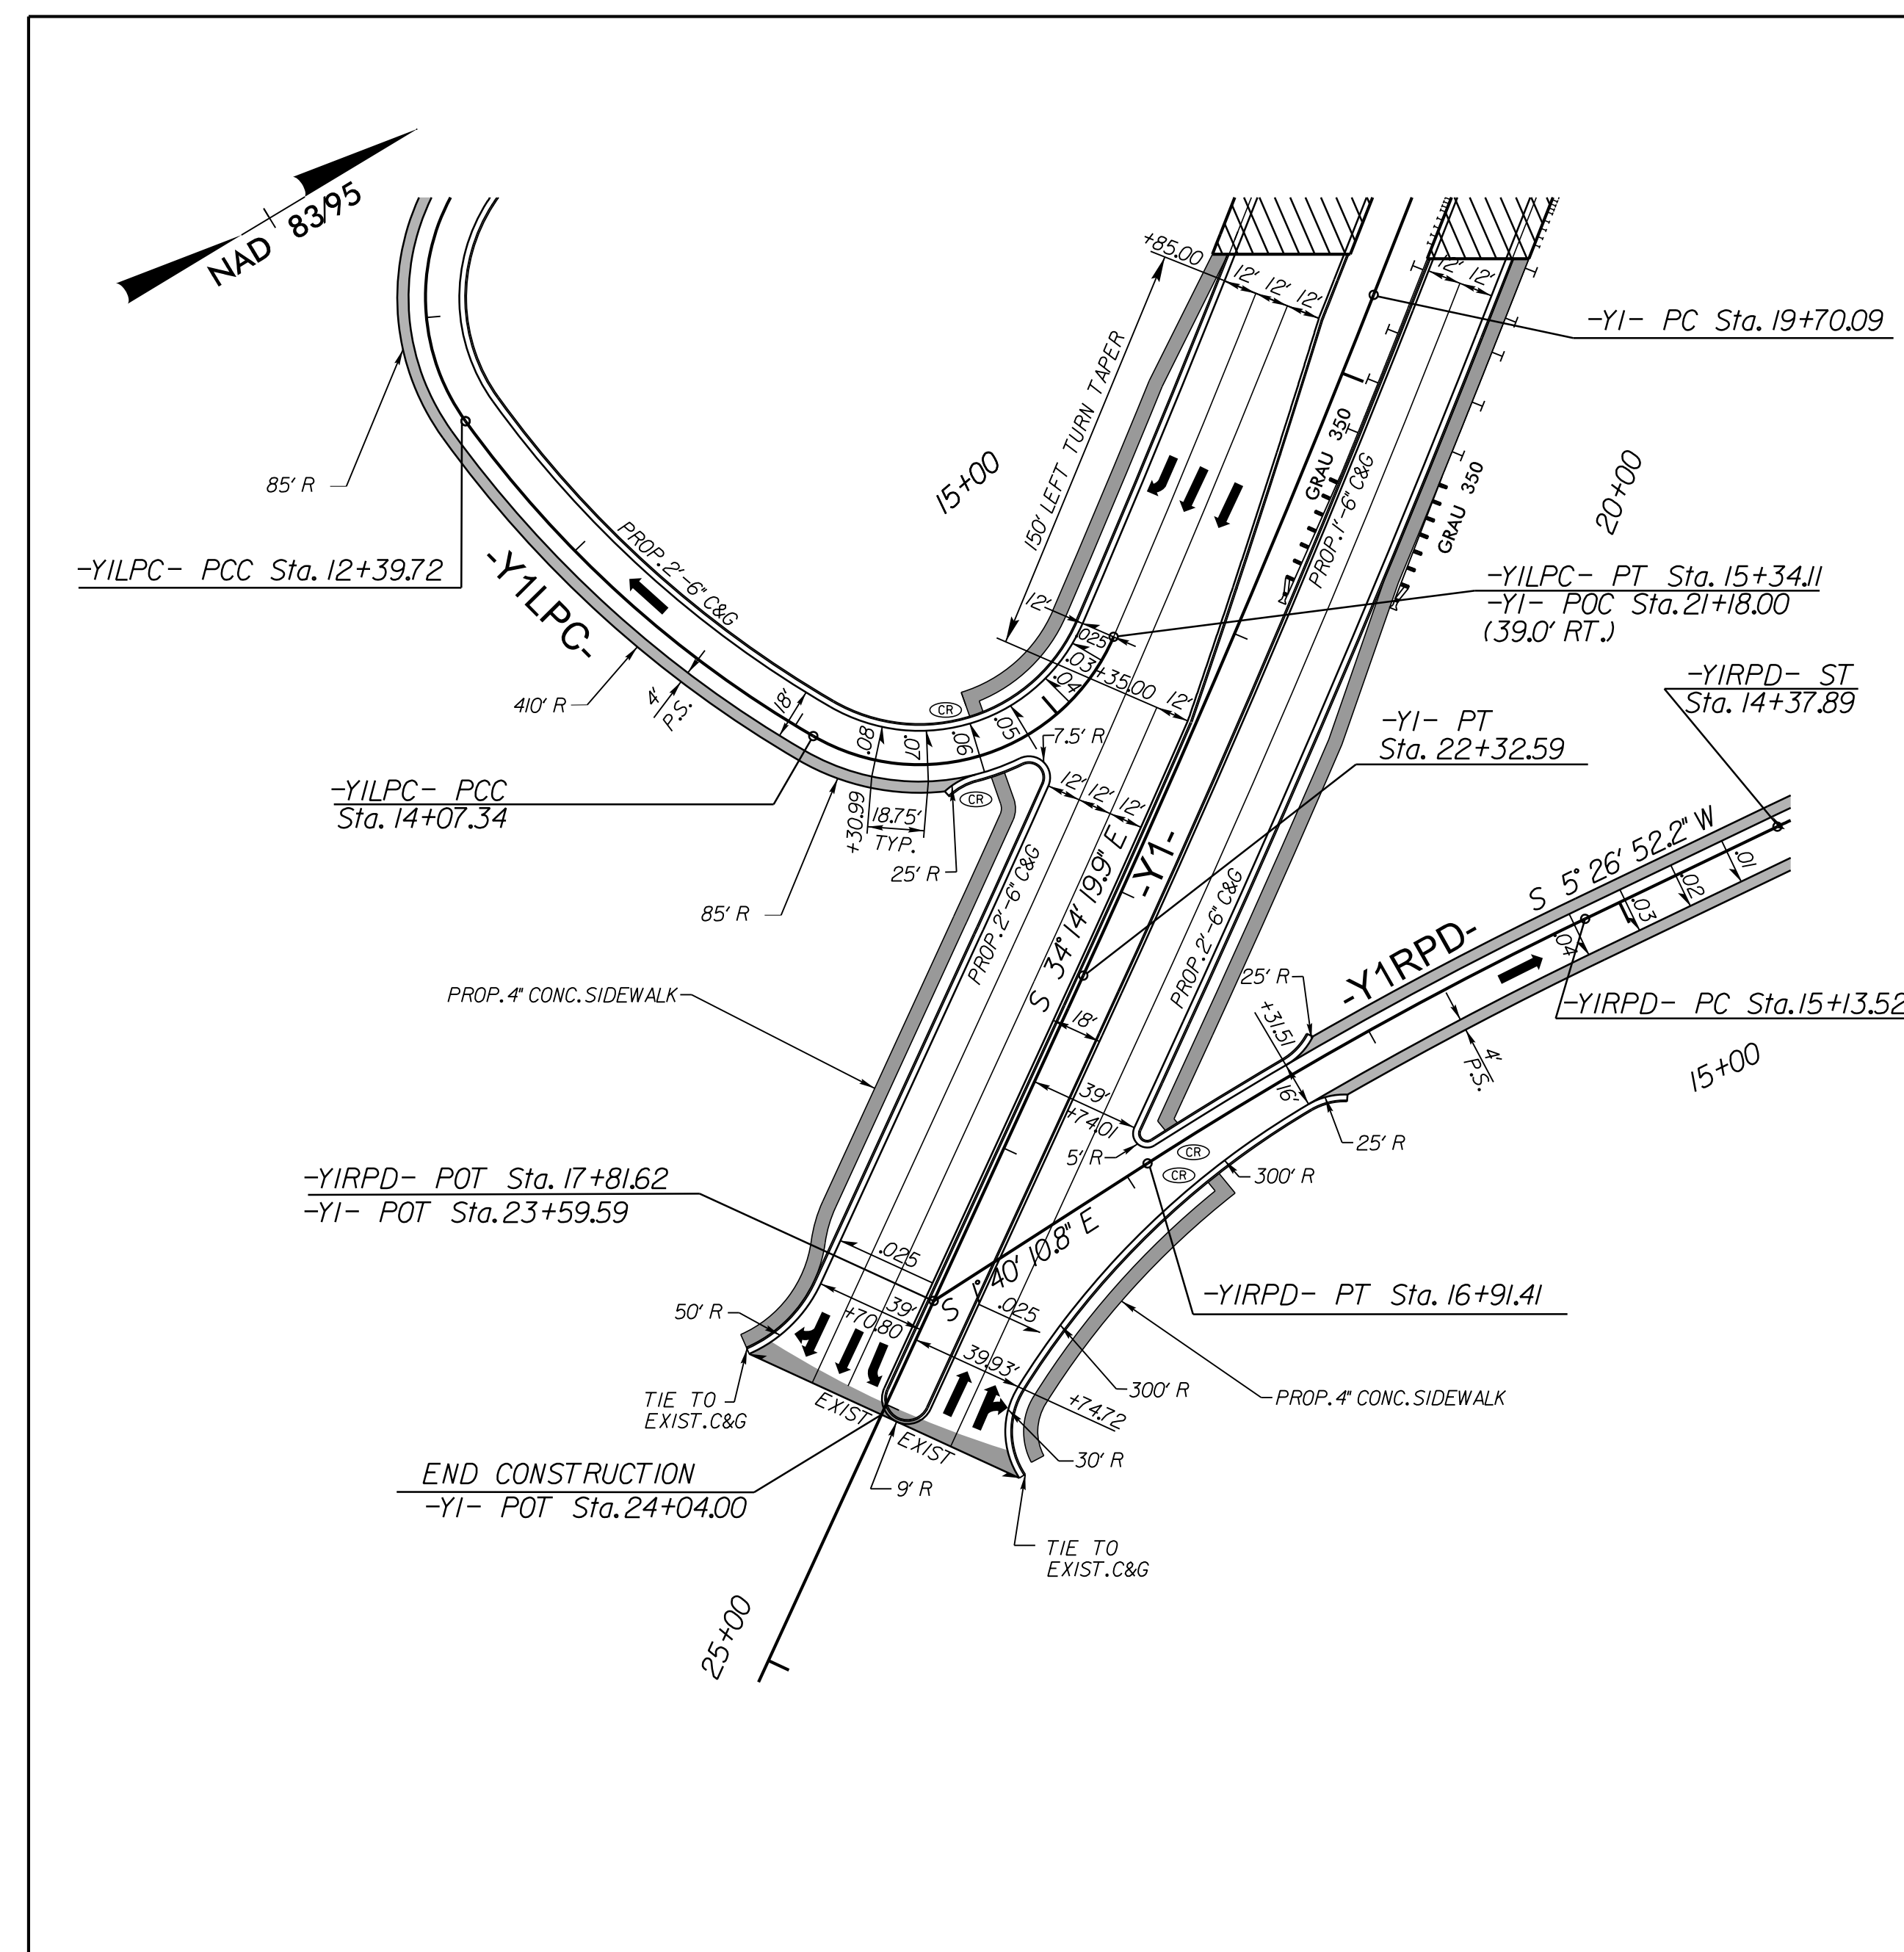


DOCUMENT NOT CONSIDERED FINAL
UNLESS ALL SIGNATURES COMPLETED

INTERSECTION DETAIL SHEET

-YI-
-YIRPA-
-YIRPB-

-YI-
-YILPC-
-YIRPD-

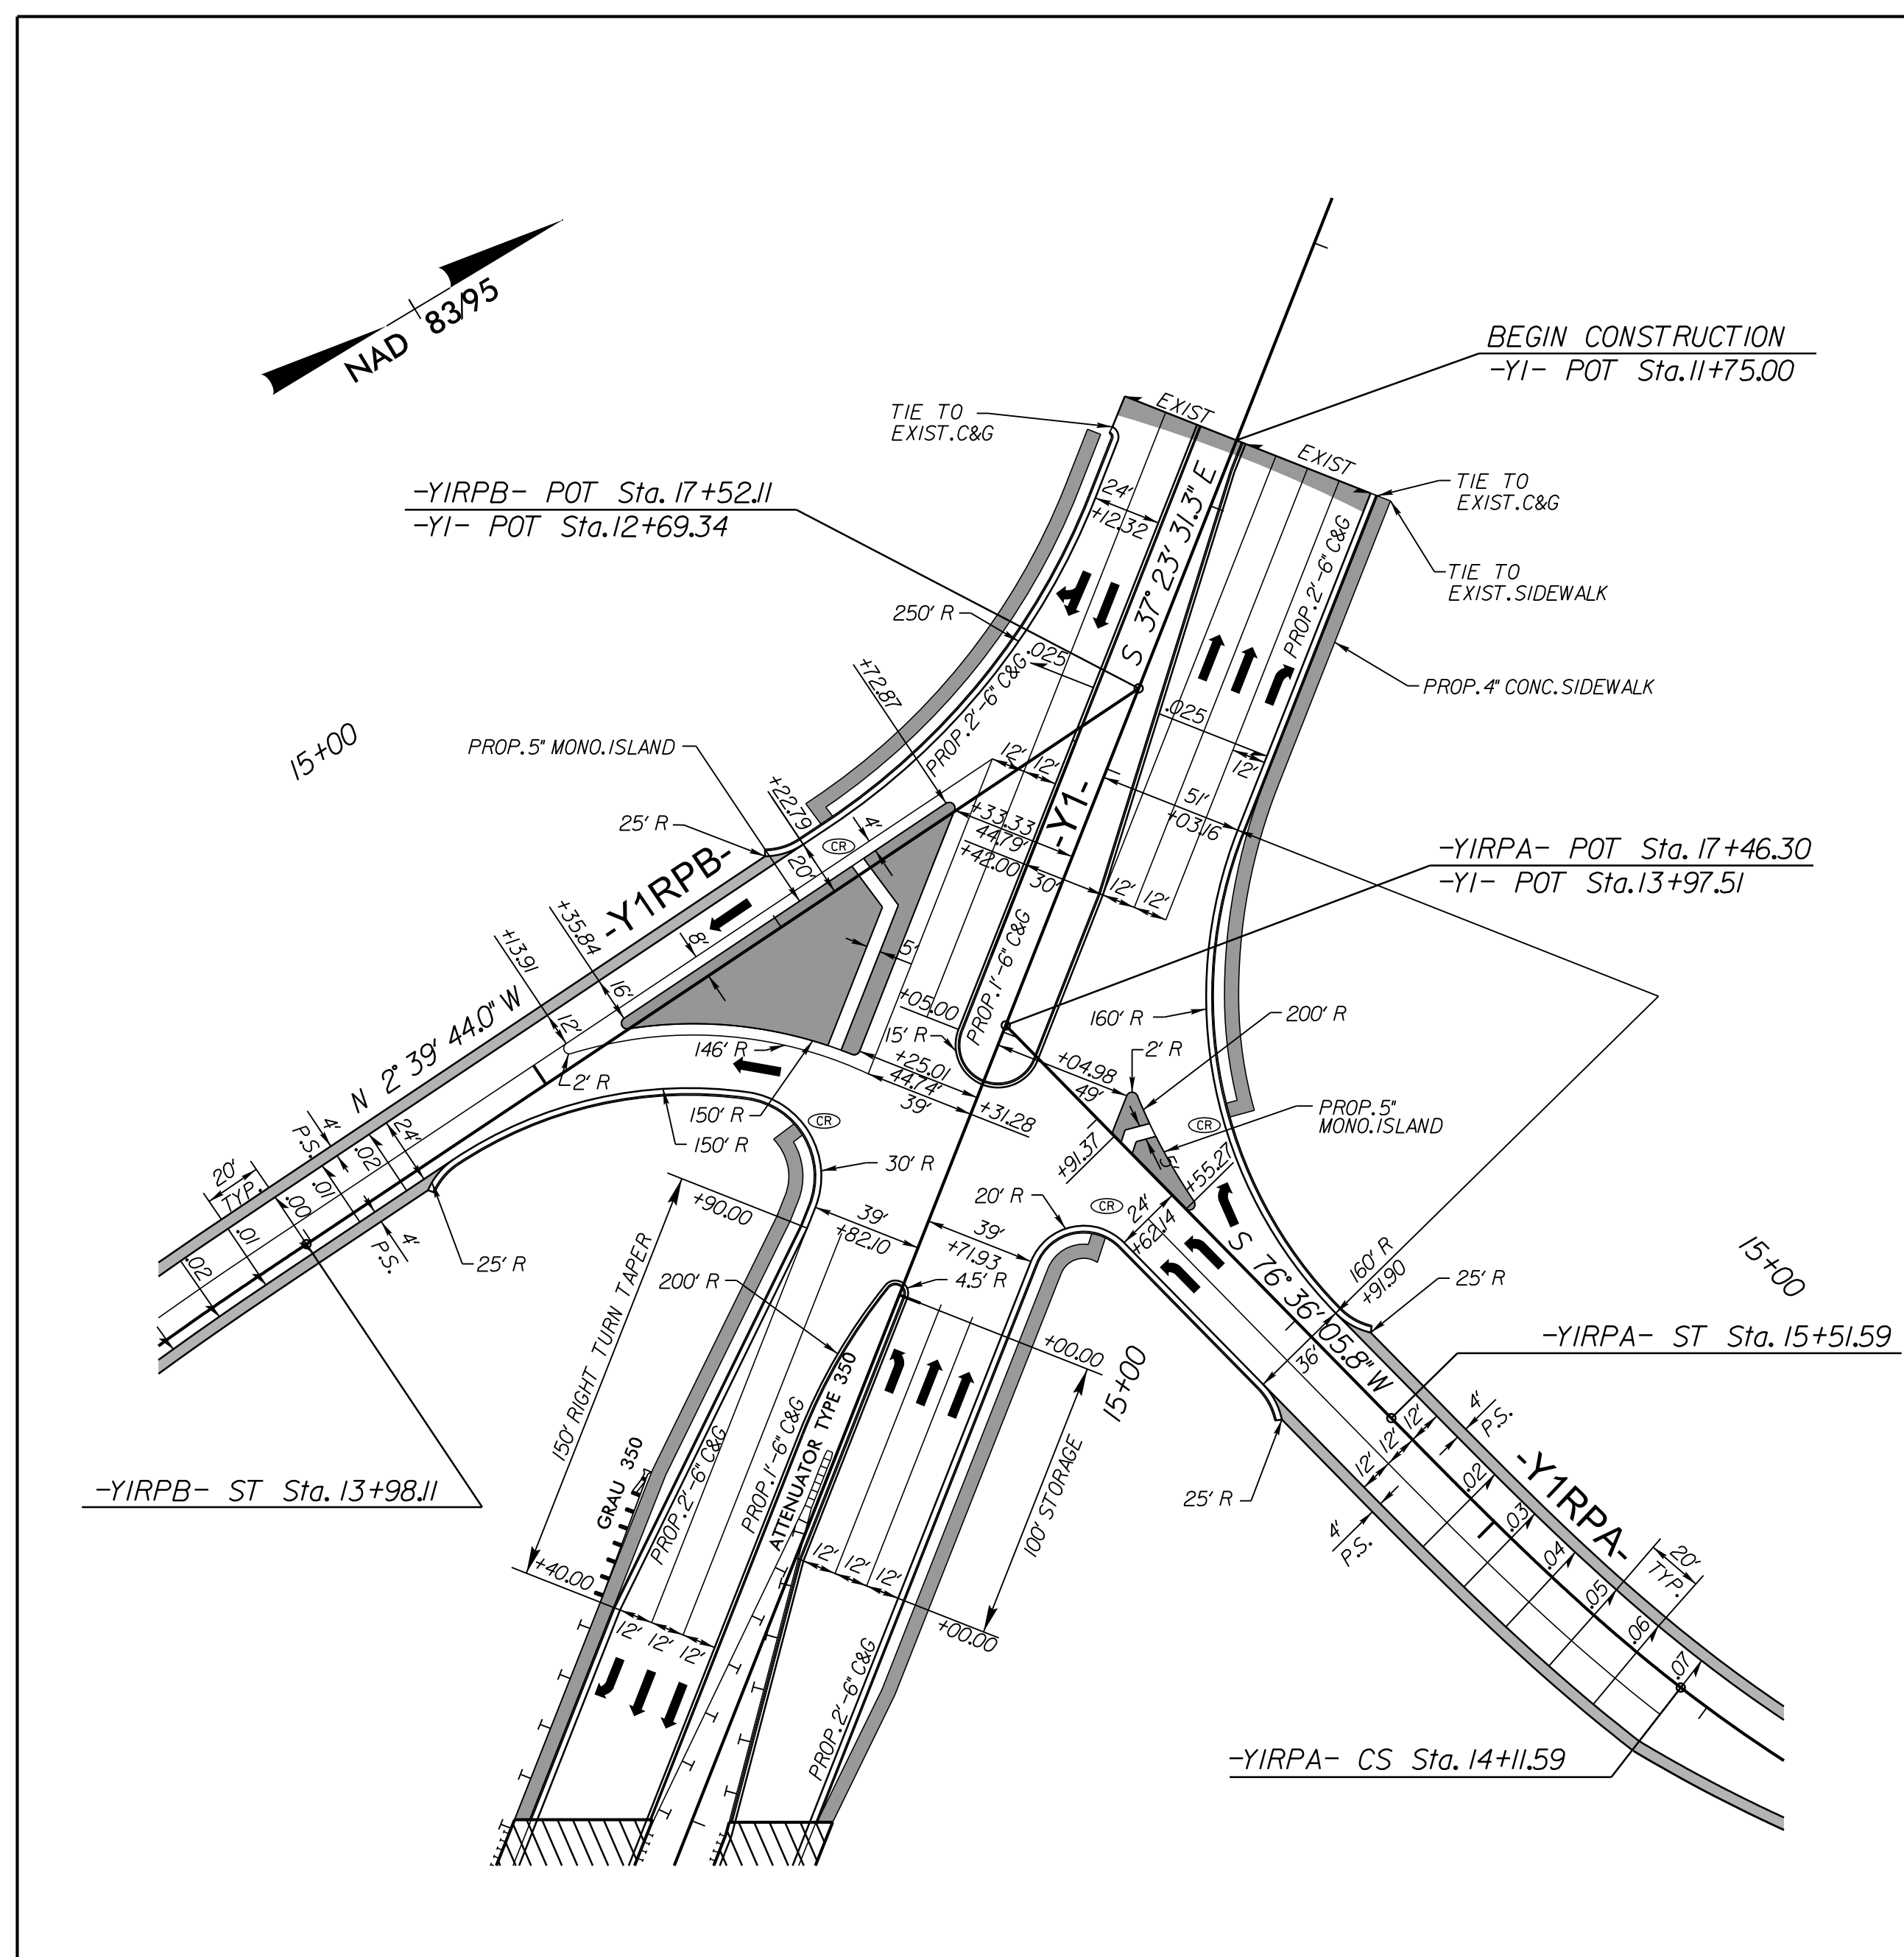

SEE SHEETS 5 & 12 FOR PLAN VIEW

SEE SHEET 5 FOR PLAN VIEW

NOTE: ALL ISLAND RADII ARE 2' UNLESS NOTED OTHERWISE.

CALYX
ENGINEERS + CONSULTANTS
Formerly Mulkey Engineers & Consultants

7500 EAST INDEPENDENCE
BOULEVARD, SUITE 100
CHARLOTTE, NC 28227
phone: 704.537.7300
CALYXengineers.com
NC License # F-1333