
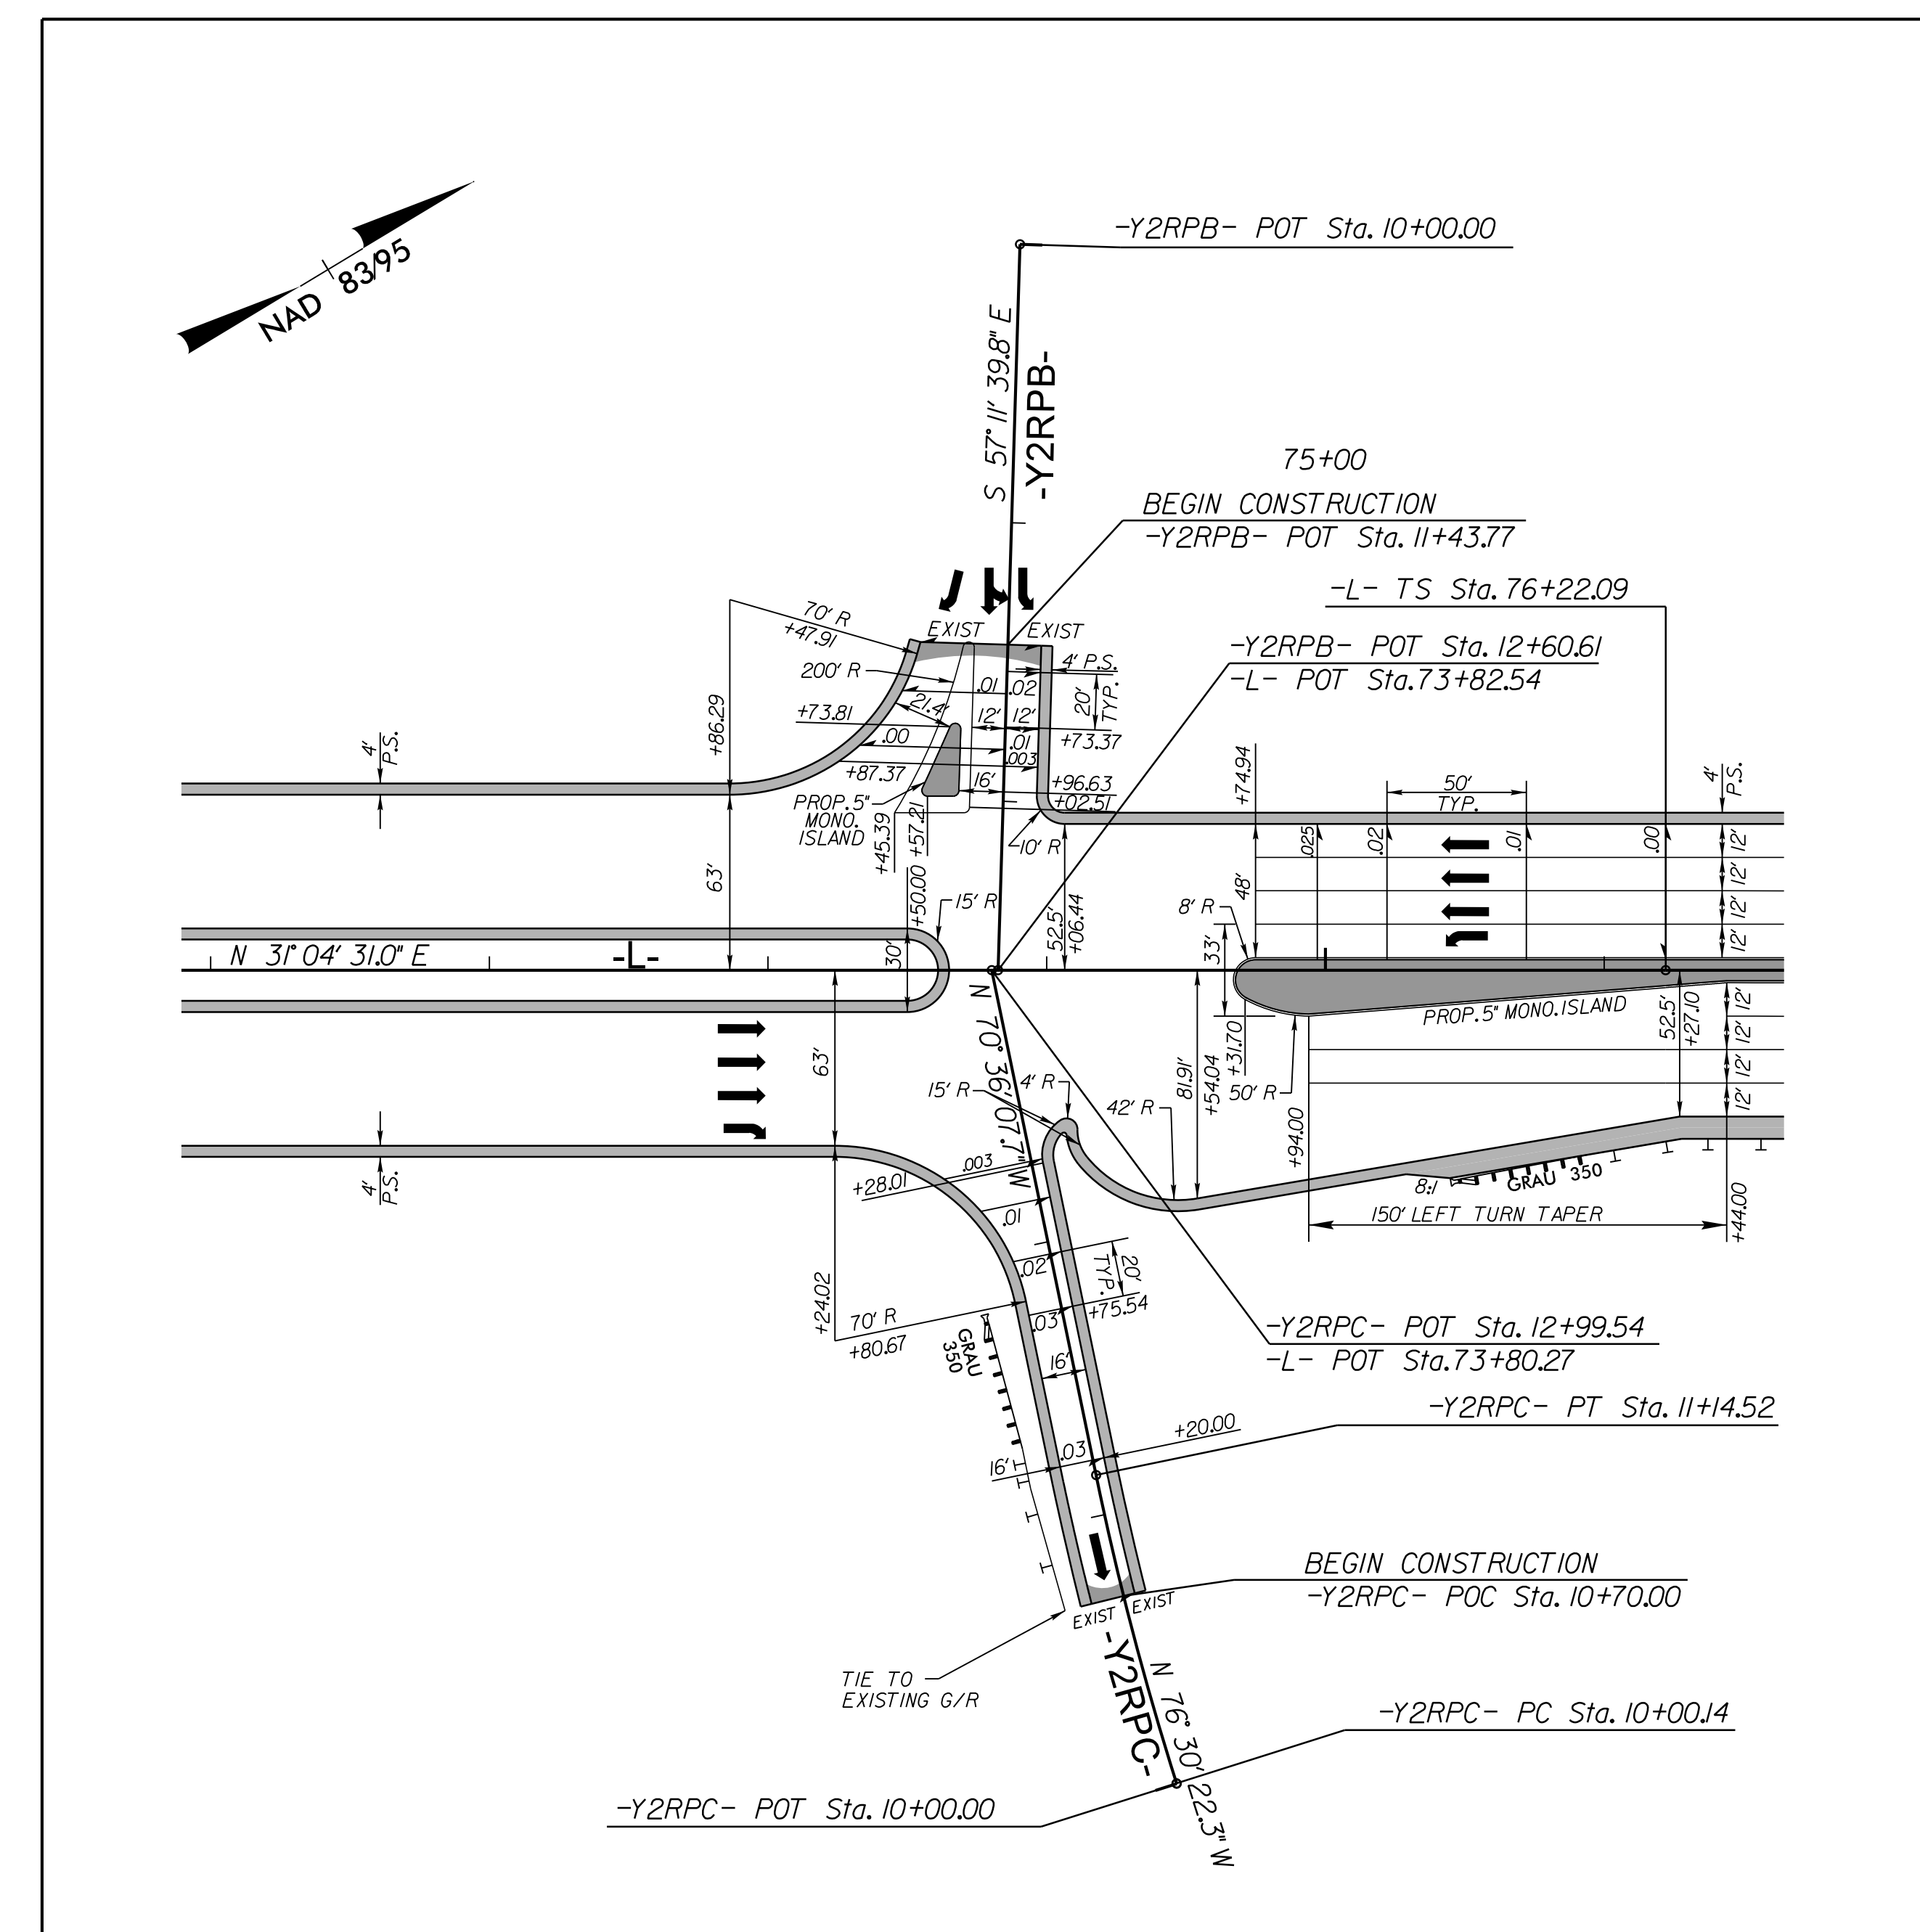


DOCUMENT NOT CONSIDERED FINAL  
UNLESS ALL SIGNATURES COMPLETED

# INTERSECTION DETAIL SHEET

-L-  
-Y4-  
-Y5-

-L-  
-Y2RPB-  
-Y2RPC-

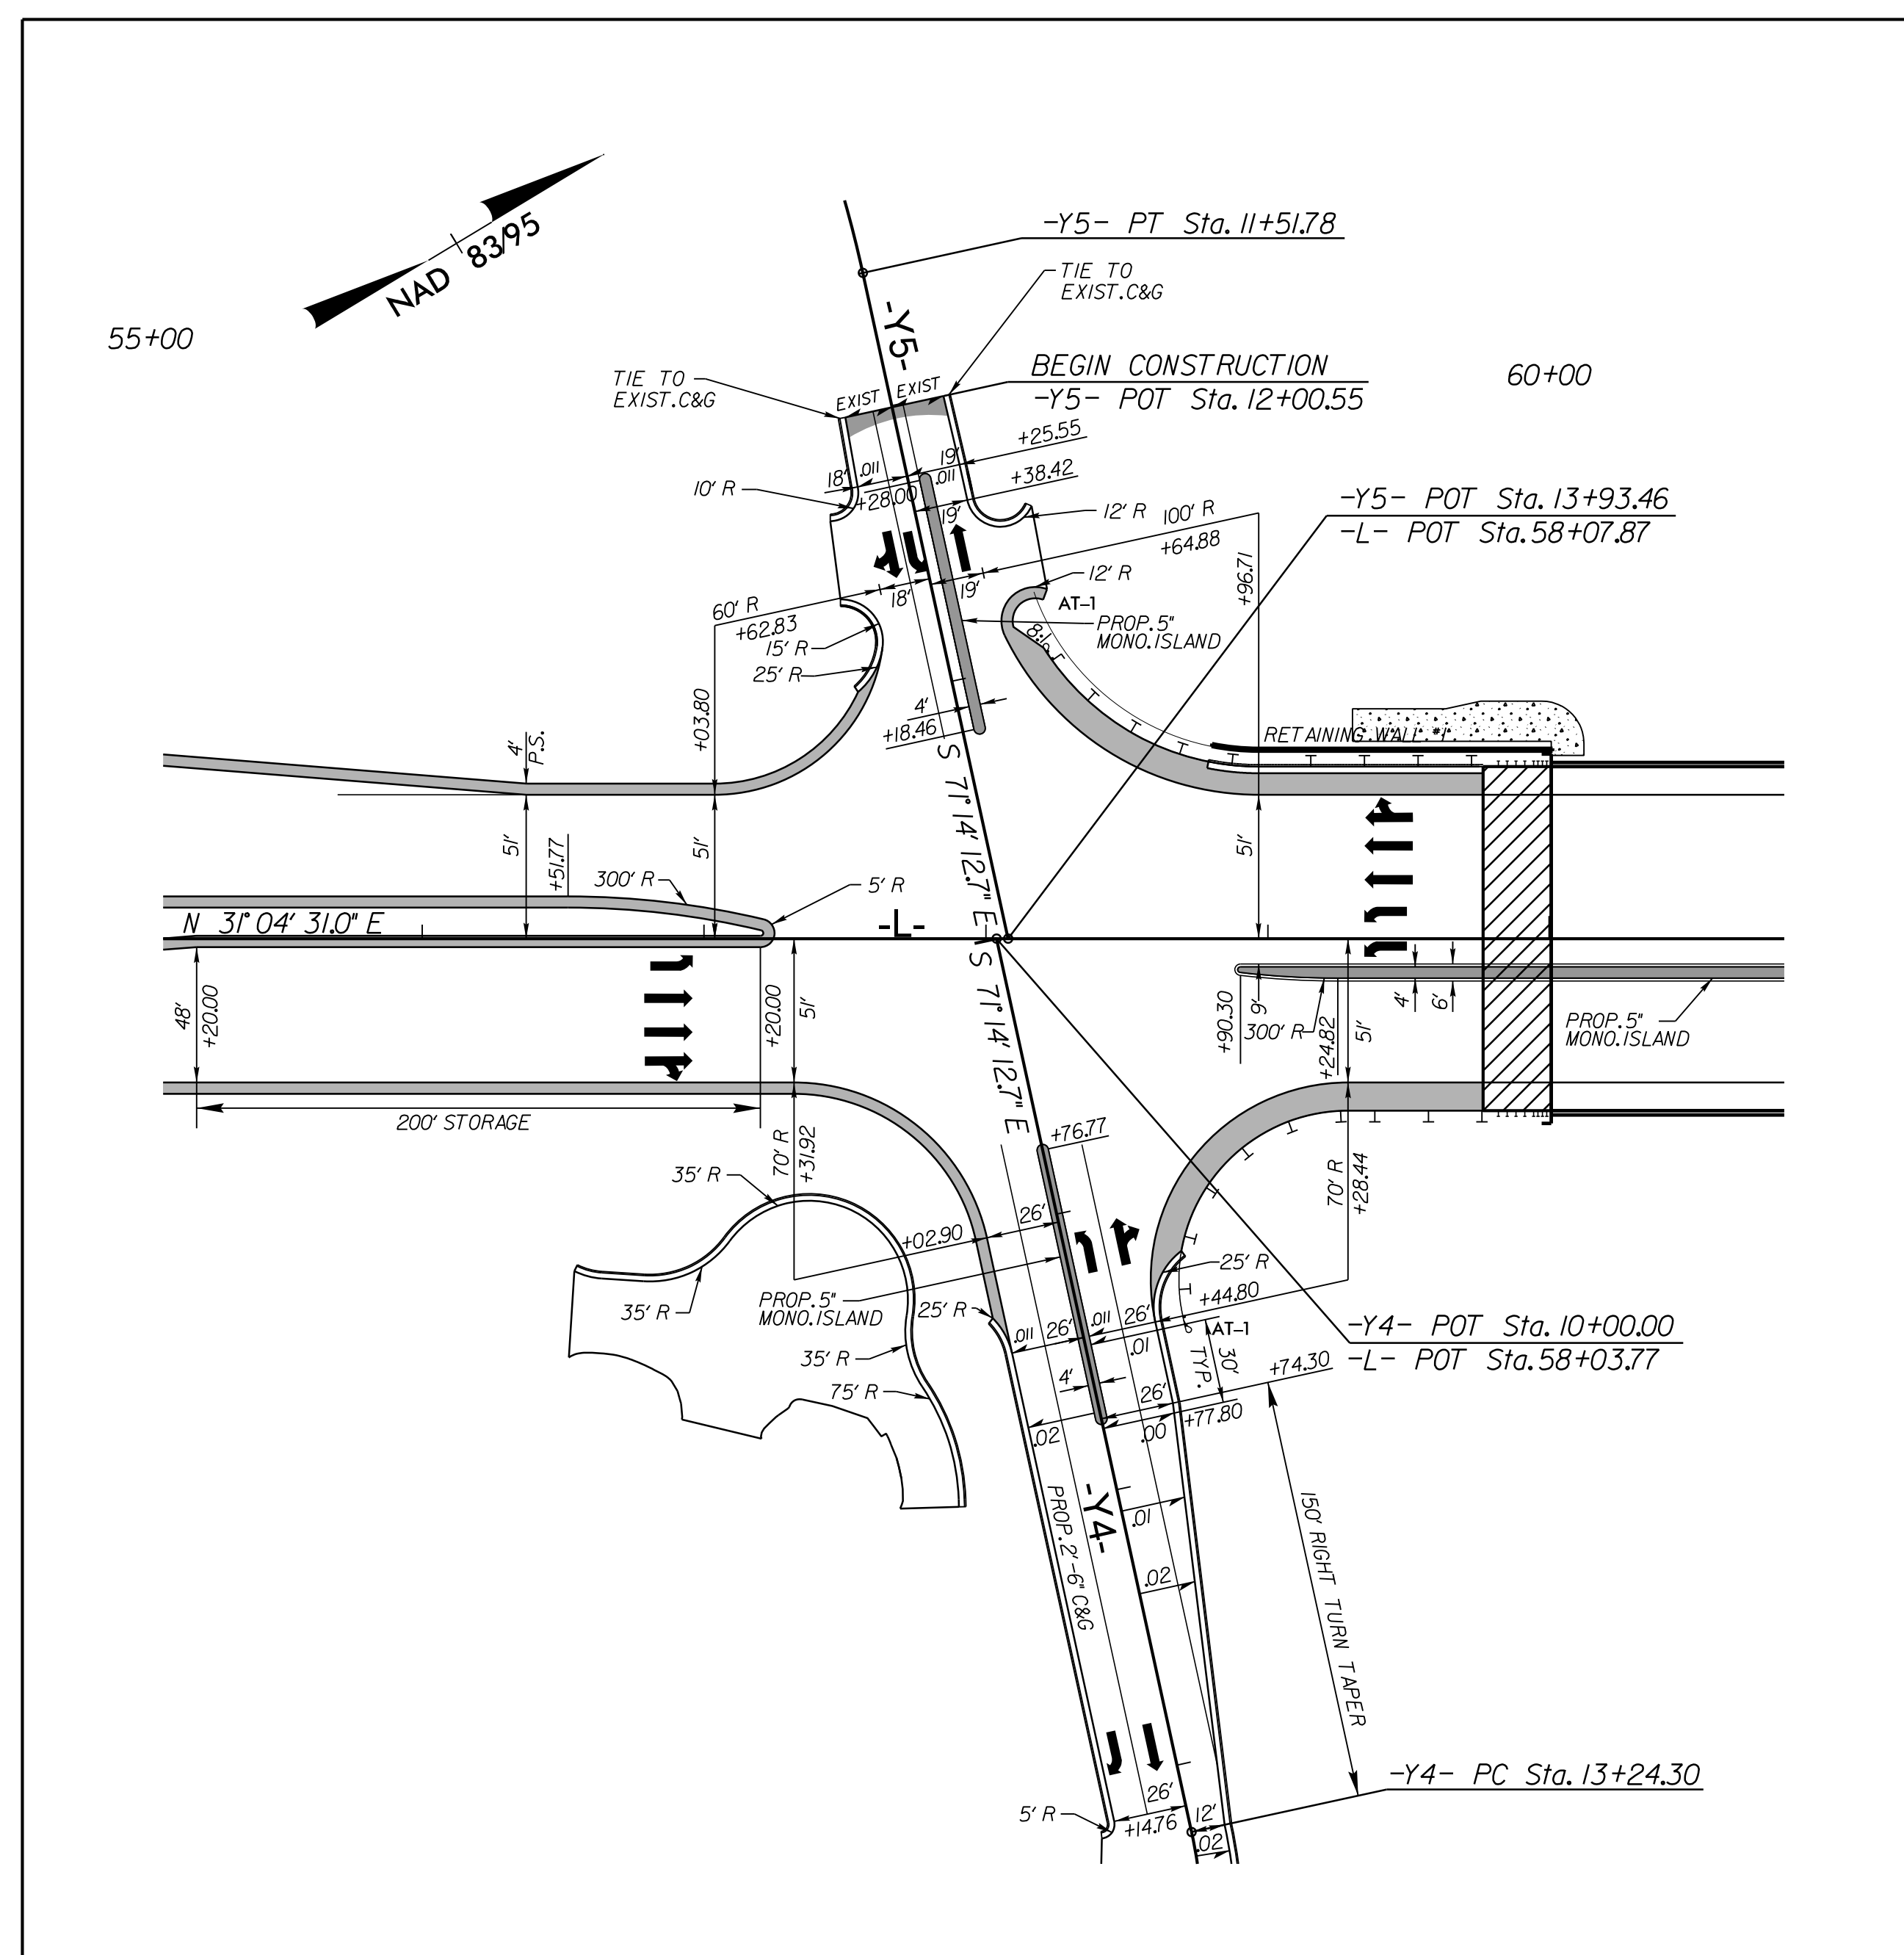

SEE SHEET 6 FOR PLAN VIEW

SEE SHEET 7 FOR PLAN VIEW

NOTE: ALL ISLAND RADII ARE 2' UNLESS NOTED OTHERWISE.

**CALYX**  
ENGINEERS + CONSULTANTS  
Formerly Mulkey Engineers & Consultants  
7500 EAST INDEPENDENCE  
BOULEVARD, SUITE 100  
CHARLOTTE, NC 28227  
phone: 704.537.7300  
CALYXengineers.com  
NC License # F-1333