


DOCUMENT NOT CONSIDERED FINAL
UNLESS ALL SIGNATURES COMPLETED

INTERSECTION DETAIL SHEET


-L-
-Y7A- / -Y7B-

-L-
-Y8-
-Y9-

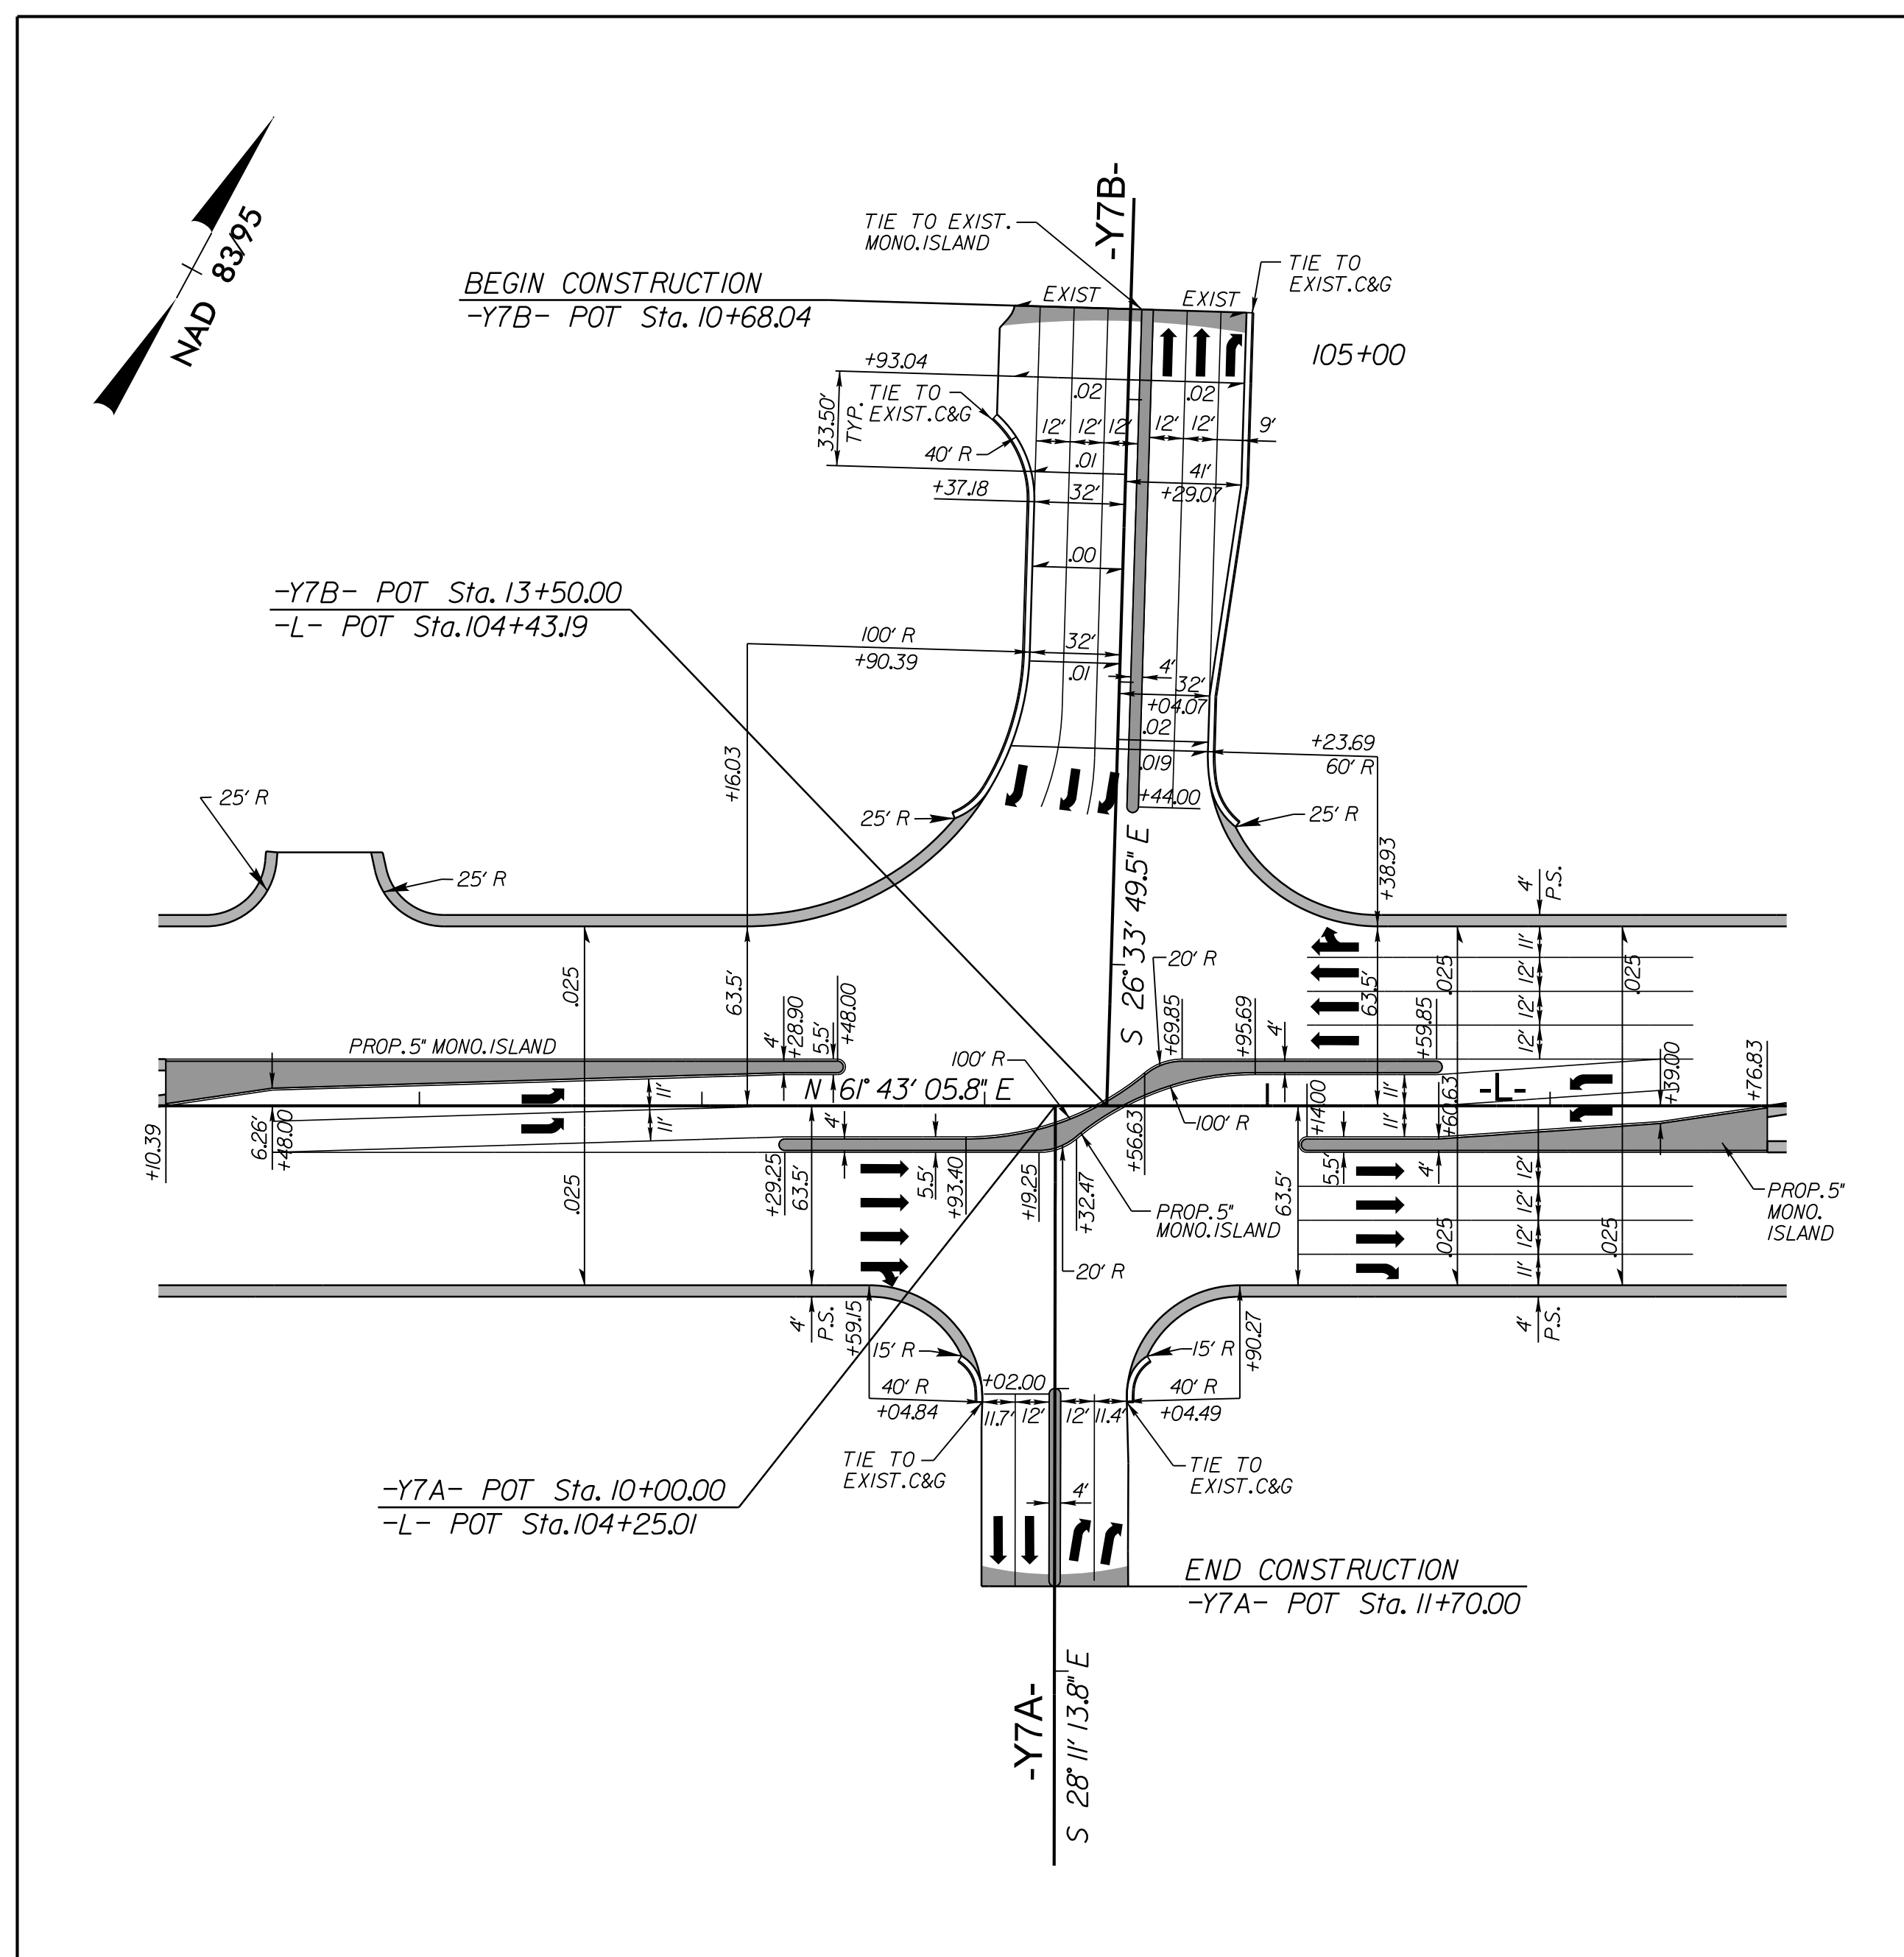

SEE SHEET 9 FOR PLAN VIEW

NOTE: ALL ISLAND RADII ARE 2' UNLESS NOTED OTHERWISE.

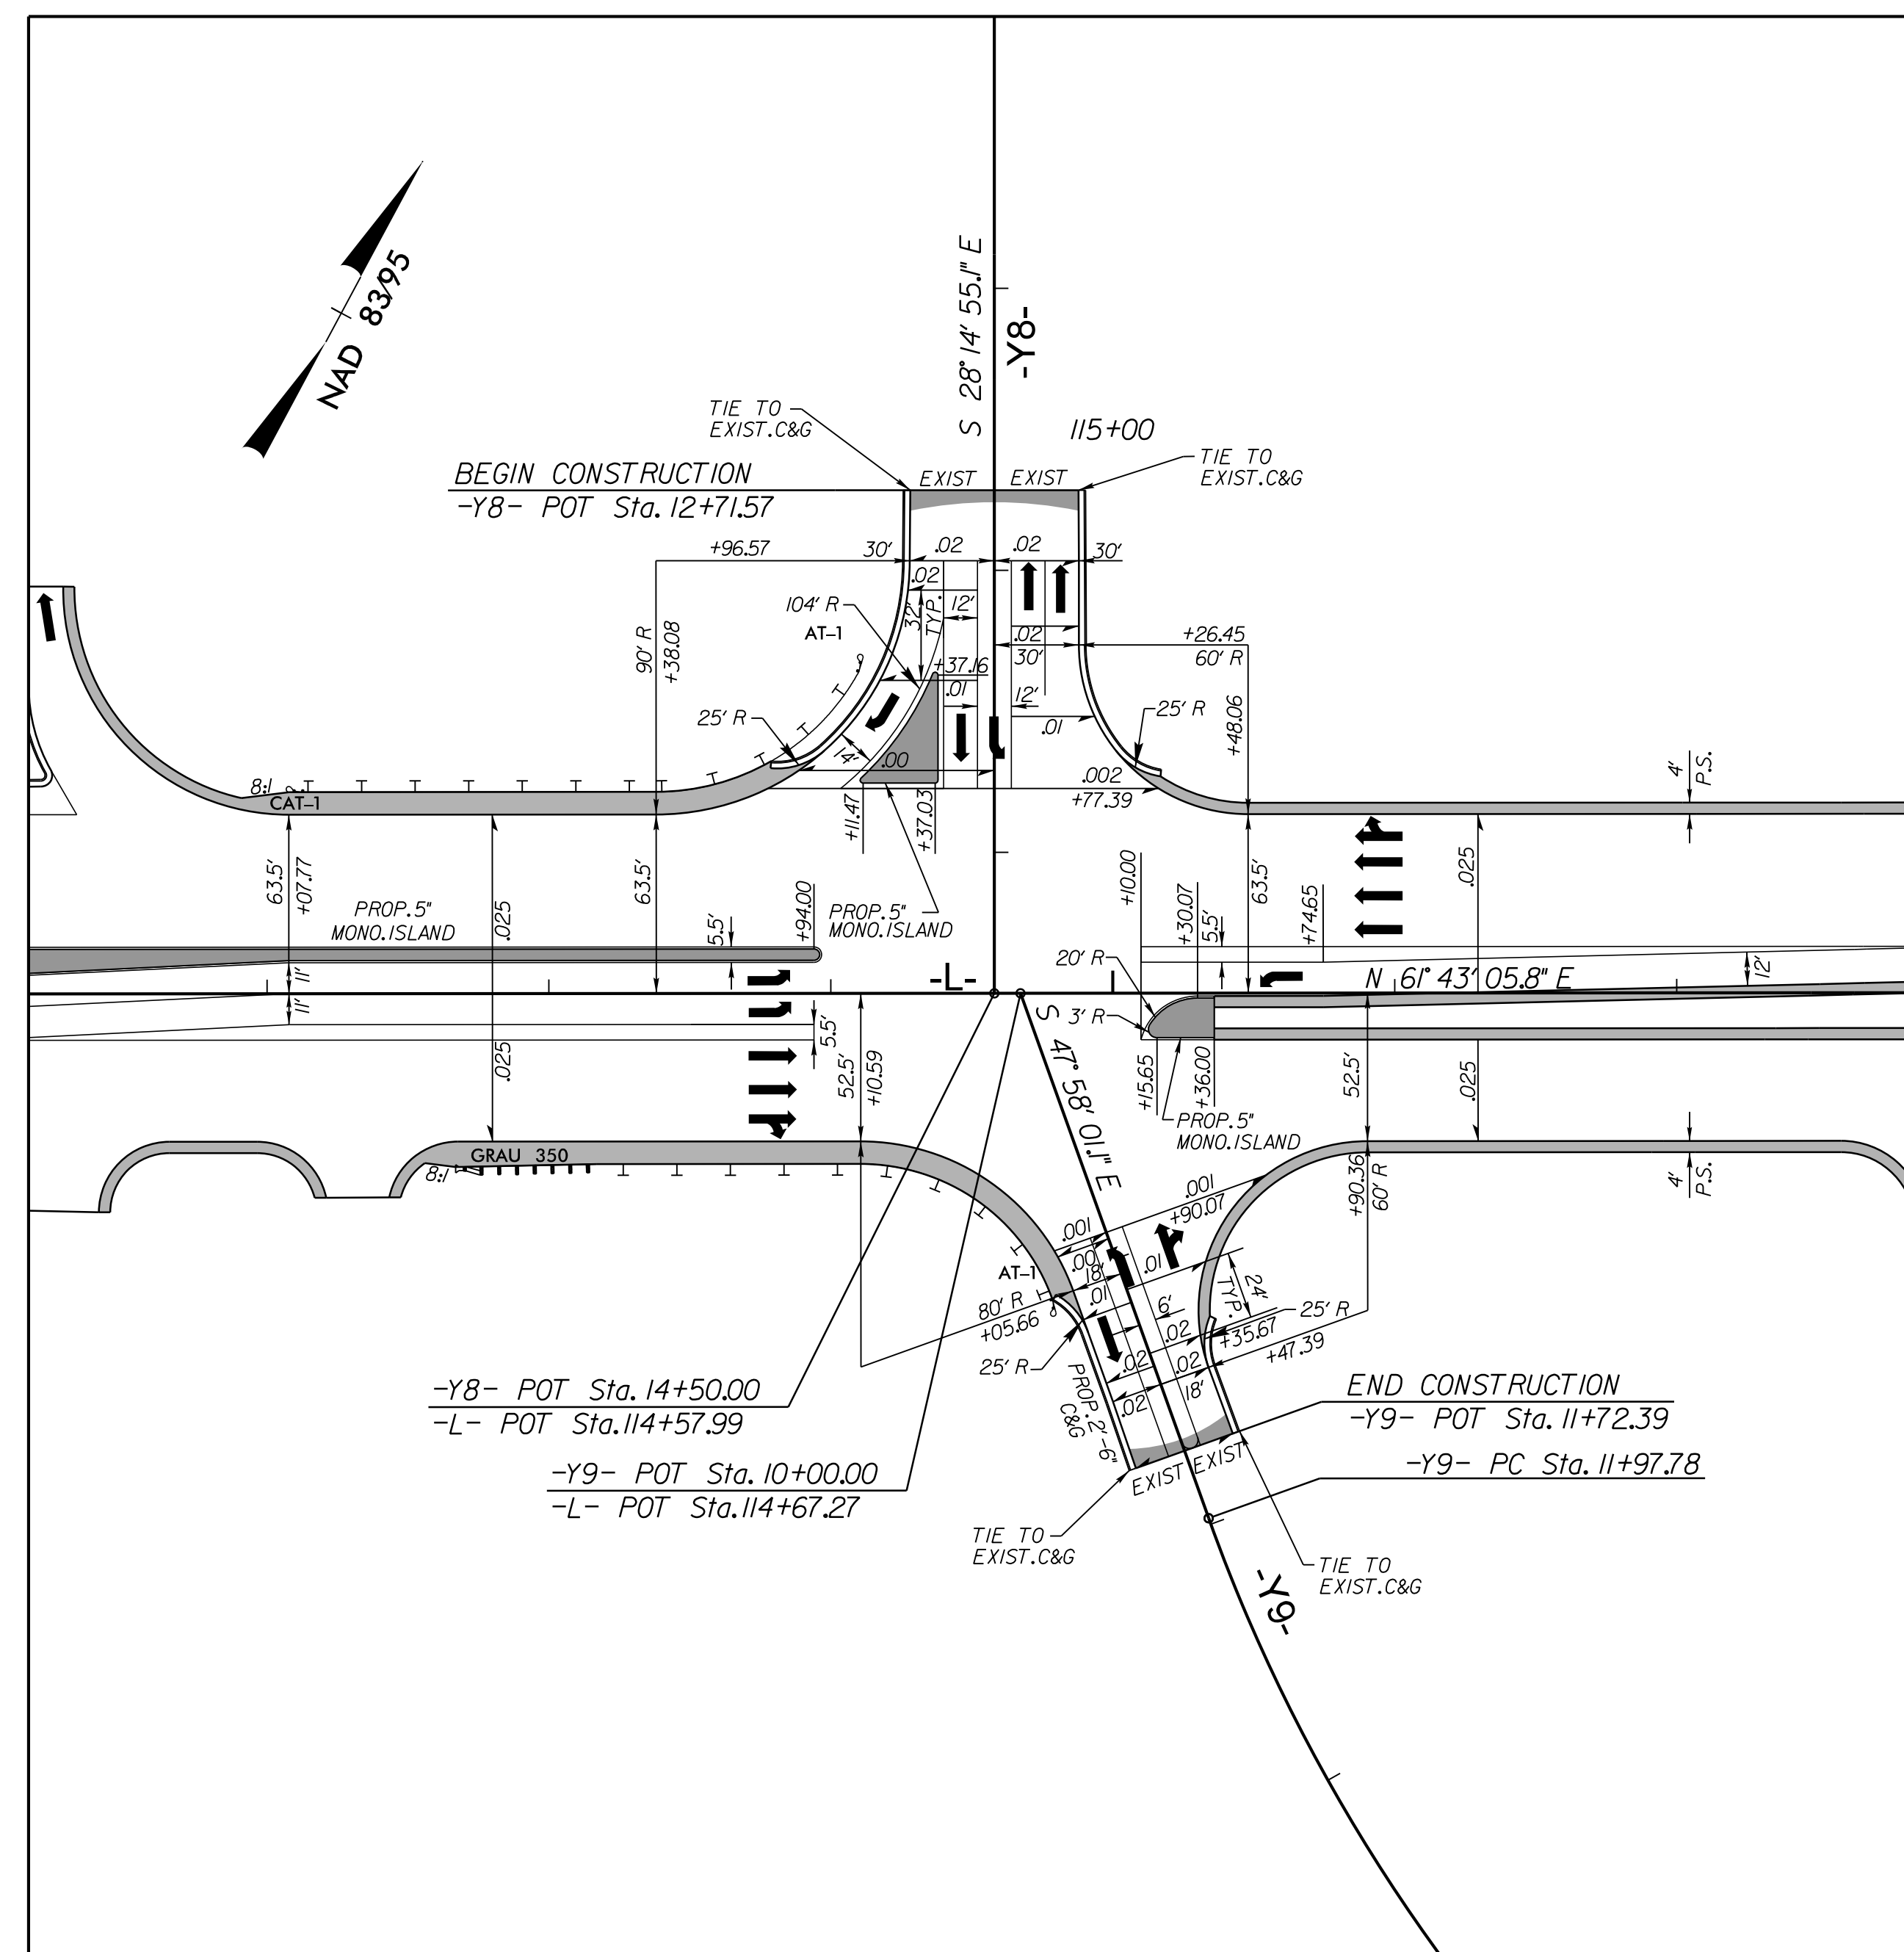

SEE SHEET 10 FOR PLAN VIEW

CALYX
ENGINEERS + CONSULTANTS
Formerly Mulkey Engineers & Consultants
7500 EAST INDEPENDENCE
BOULEVARD, SUITE 100
CHARLOTTE, NC 28227
phone: 704.537.7300
CALYXengineers.com
NC License # F-1333