
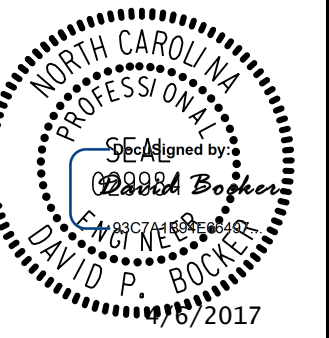
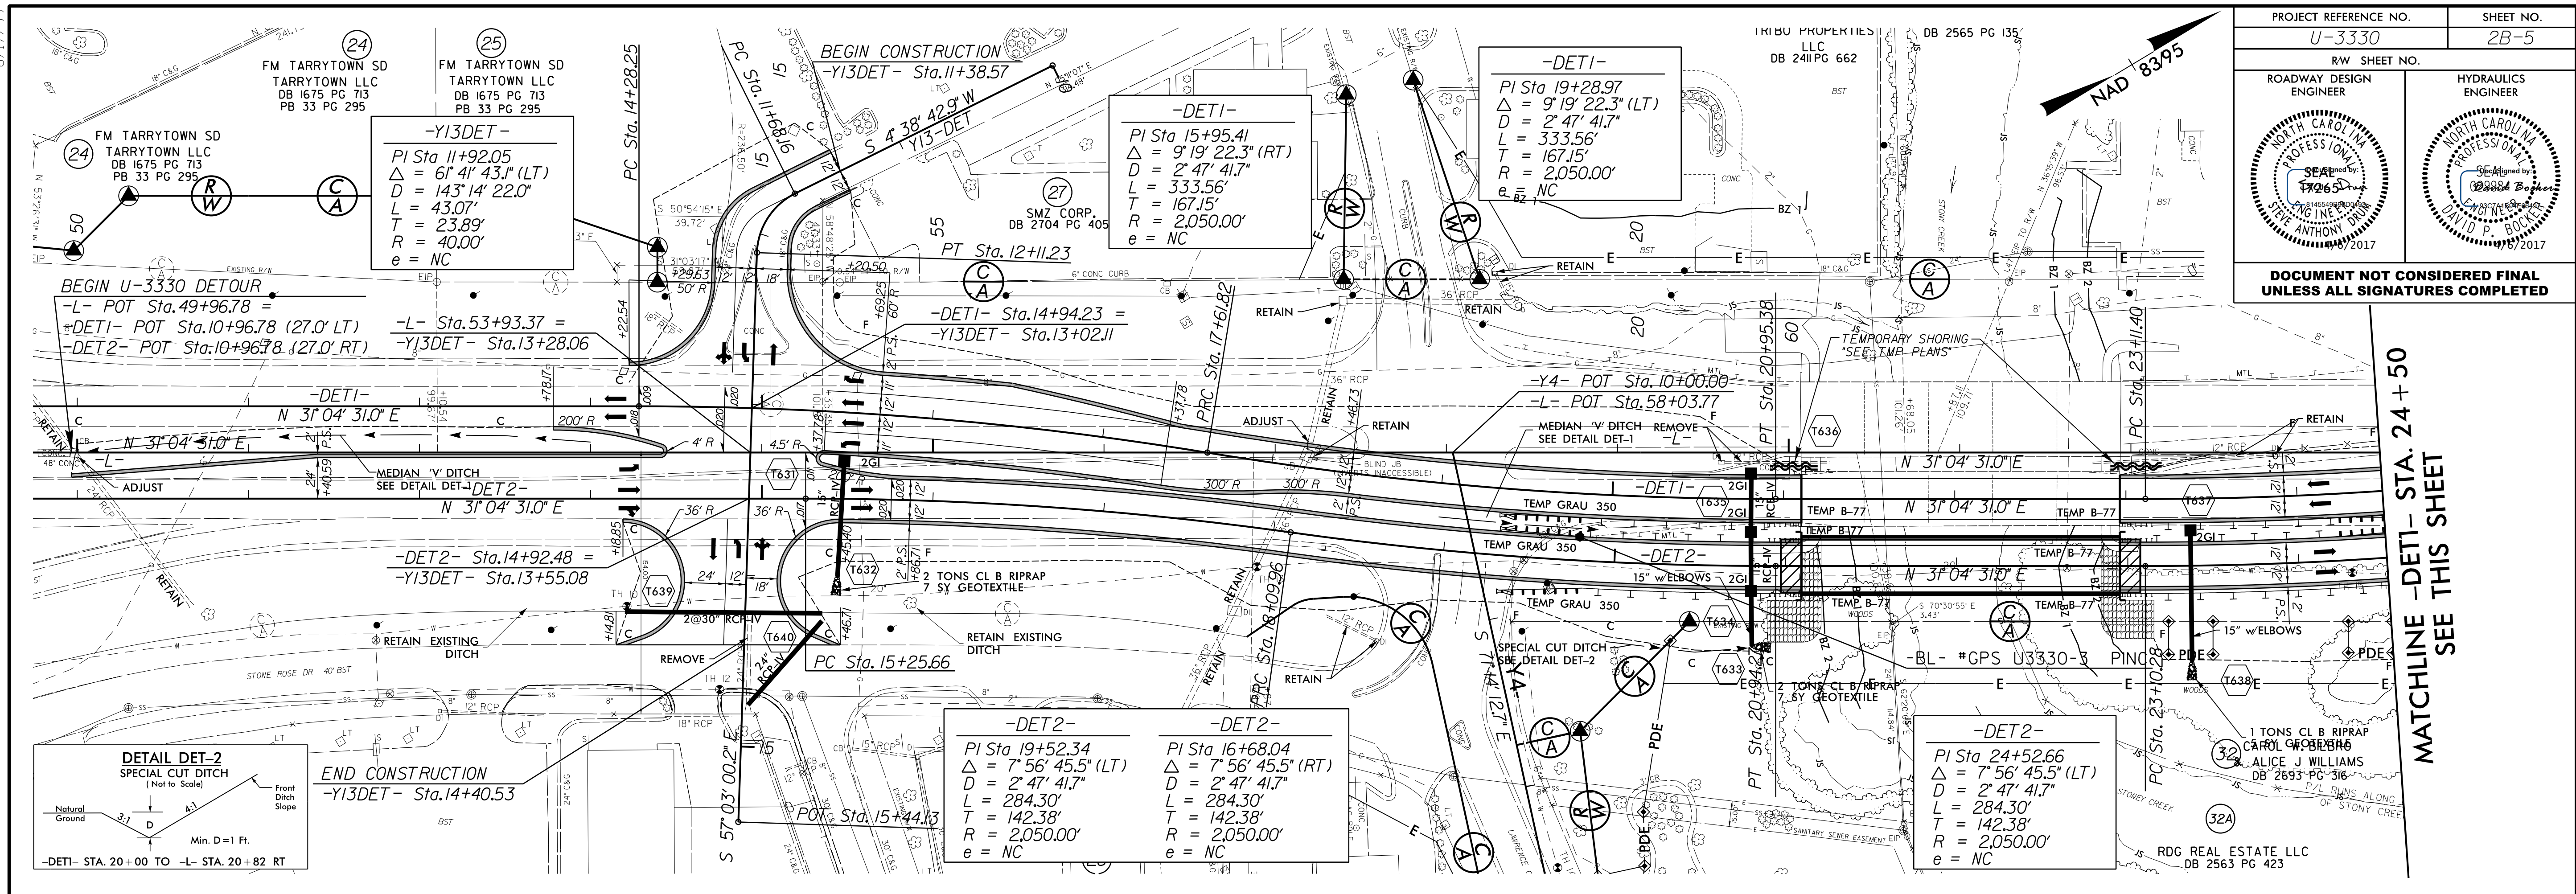


PROJECT REFERENCE NO. U-3330		SHEET NO. 2B-5	
RW SHEET NO.		HYDRAULICS ENGINEER	
ROADWAY DESIGN ENGINEER		HYDRAULICS ENGINEER	
			
DOCUMENT NOT CONSIDERED FINAL UNLESS ALL SIGNATURES COMPLETED			



MATCHLINE -DET1- STA. 24+50
SEE THIS SHEET

MATCHLINE -DET1- STA. 24+50
SEE THIS SHEET

4/5/2017
C:\Users\p\OneDrive\Projects\U3330\RDY_PSH_2B-5.dgn

FOR -DET1-, -DET2-, AND -Y13DET- PROFILES SEE SHTS. 26 & 27

CALYX
 ENGINEERS + CONSULTANTS
 Formerly Mulvey Engineers & Consultants

7500 EAST INDEPENDENCE
 BOULEVARD, SUITE 100
 CHARLOTTE, NC 28227
 phone: 704.537.7300
 CALYXengineers.com
 NC License # F-1333