



PLAN AND PROFILE OF NOISE WALL 2REV

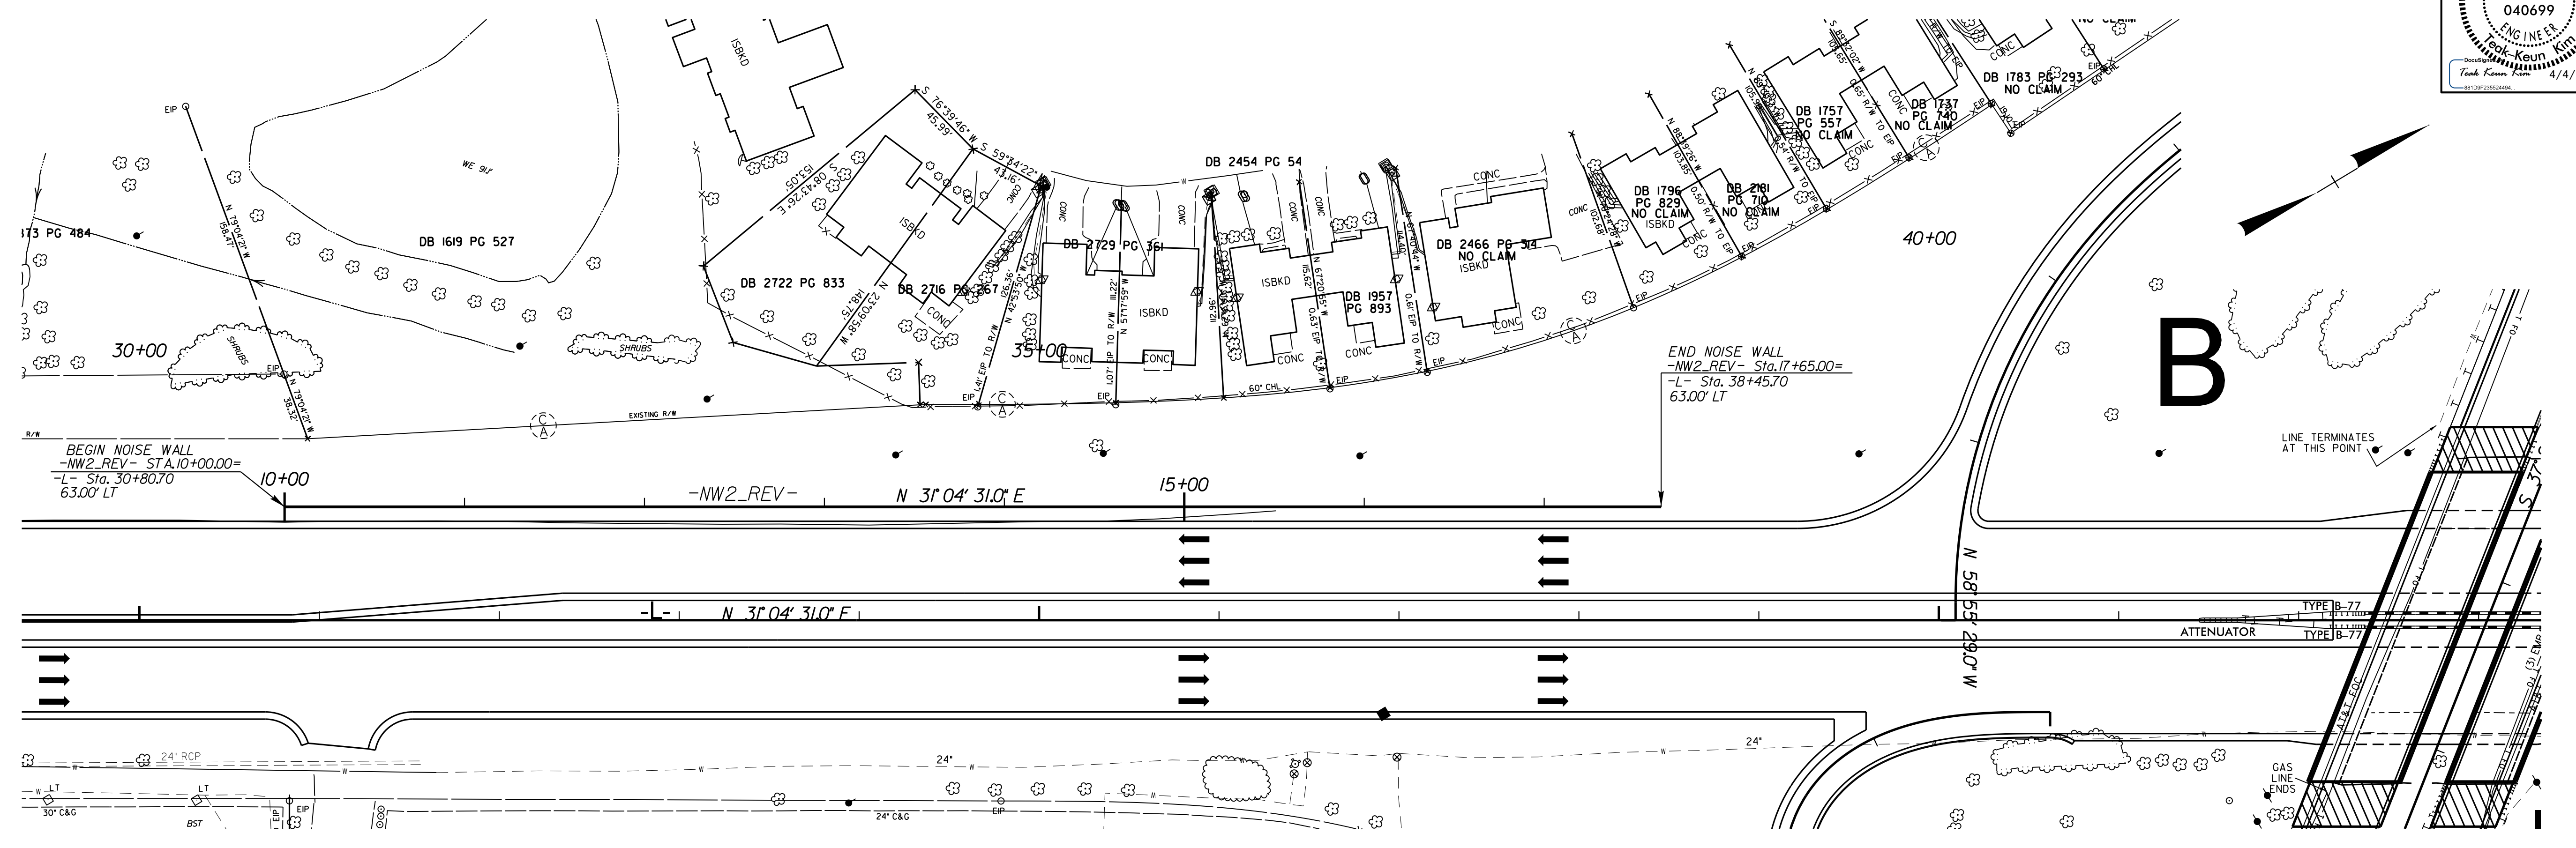

NOISE WALL 2REV DESIGN DATA						
PANEL NUMBER	1-5	6-10	11-13	14-17	18-25	26-51
TOP ELEVATION	108'	109'	110'	111'	112'	113'
PANEL LENGTH	75'	75'	45'	60'	120'	390'

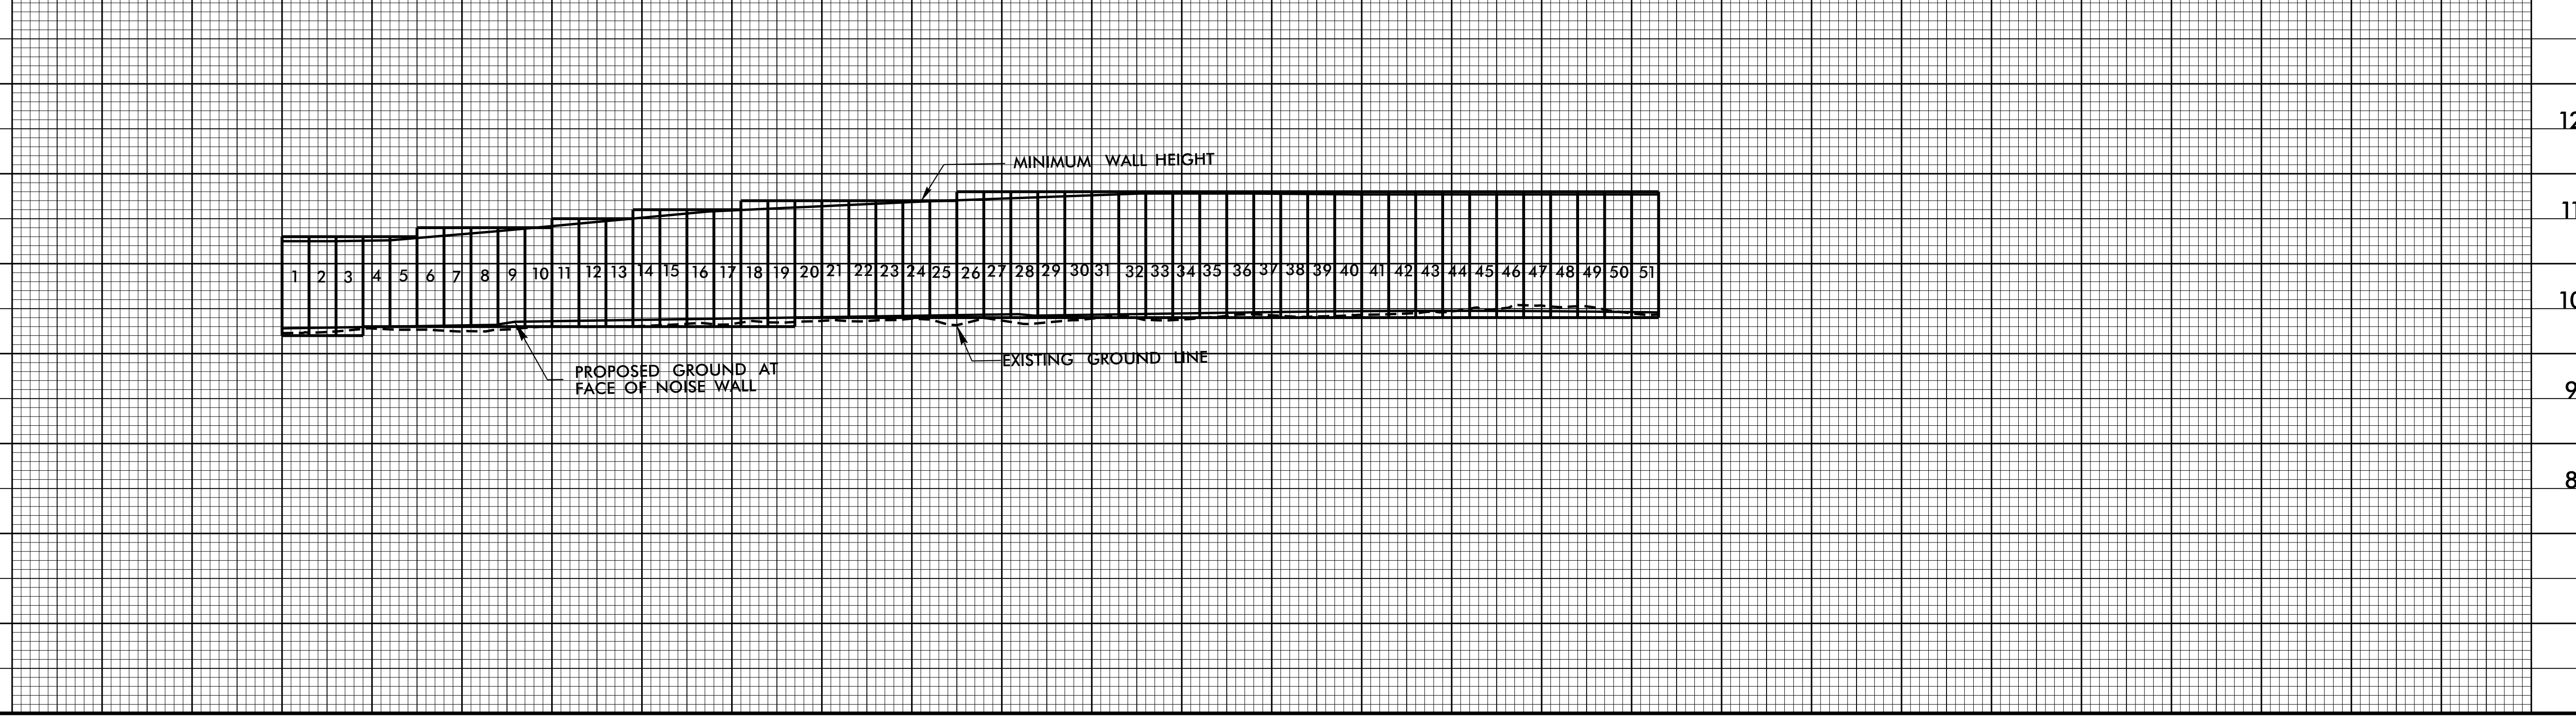

8/6/13

04-APR-2017 11:08 A:\Projects\U3330-NW2REV-Alignment&Sheet-03282017.dgn