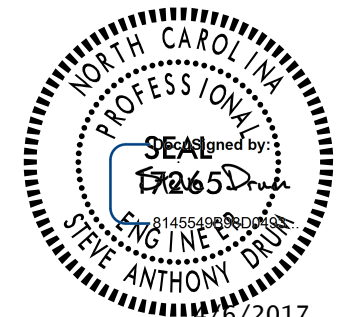

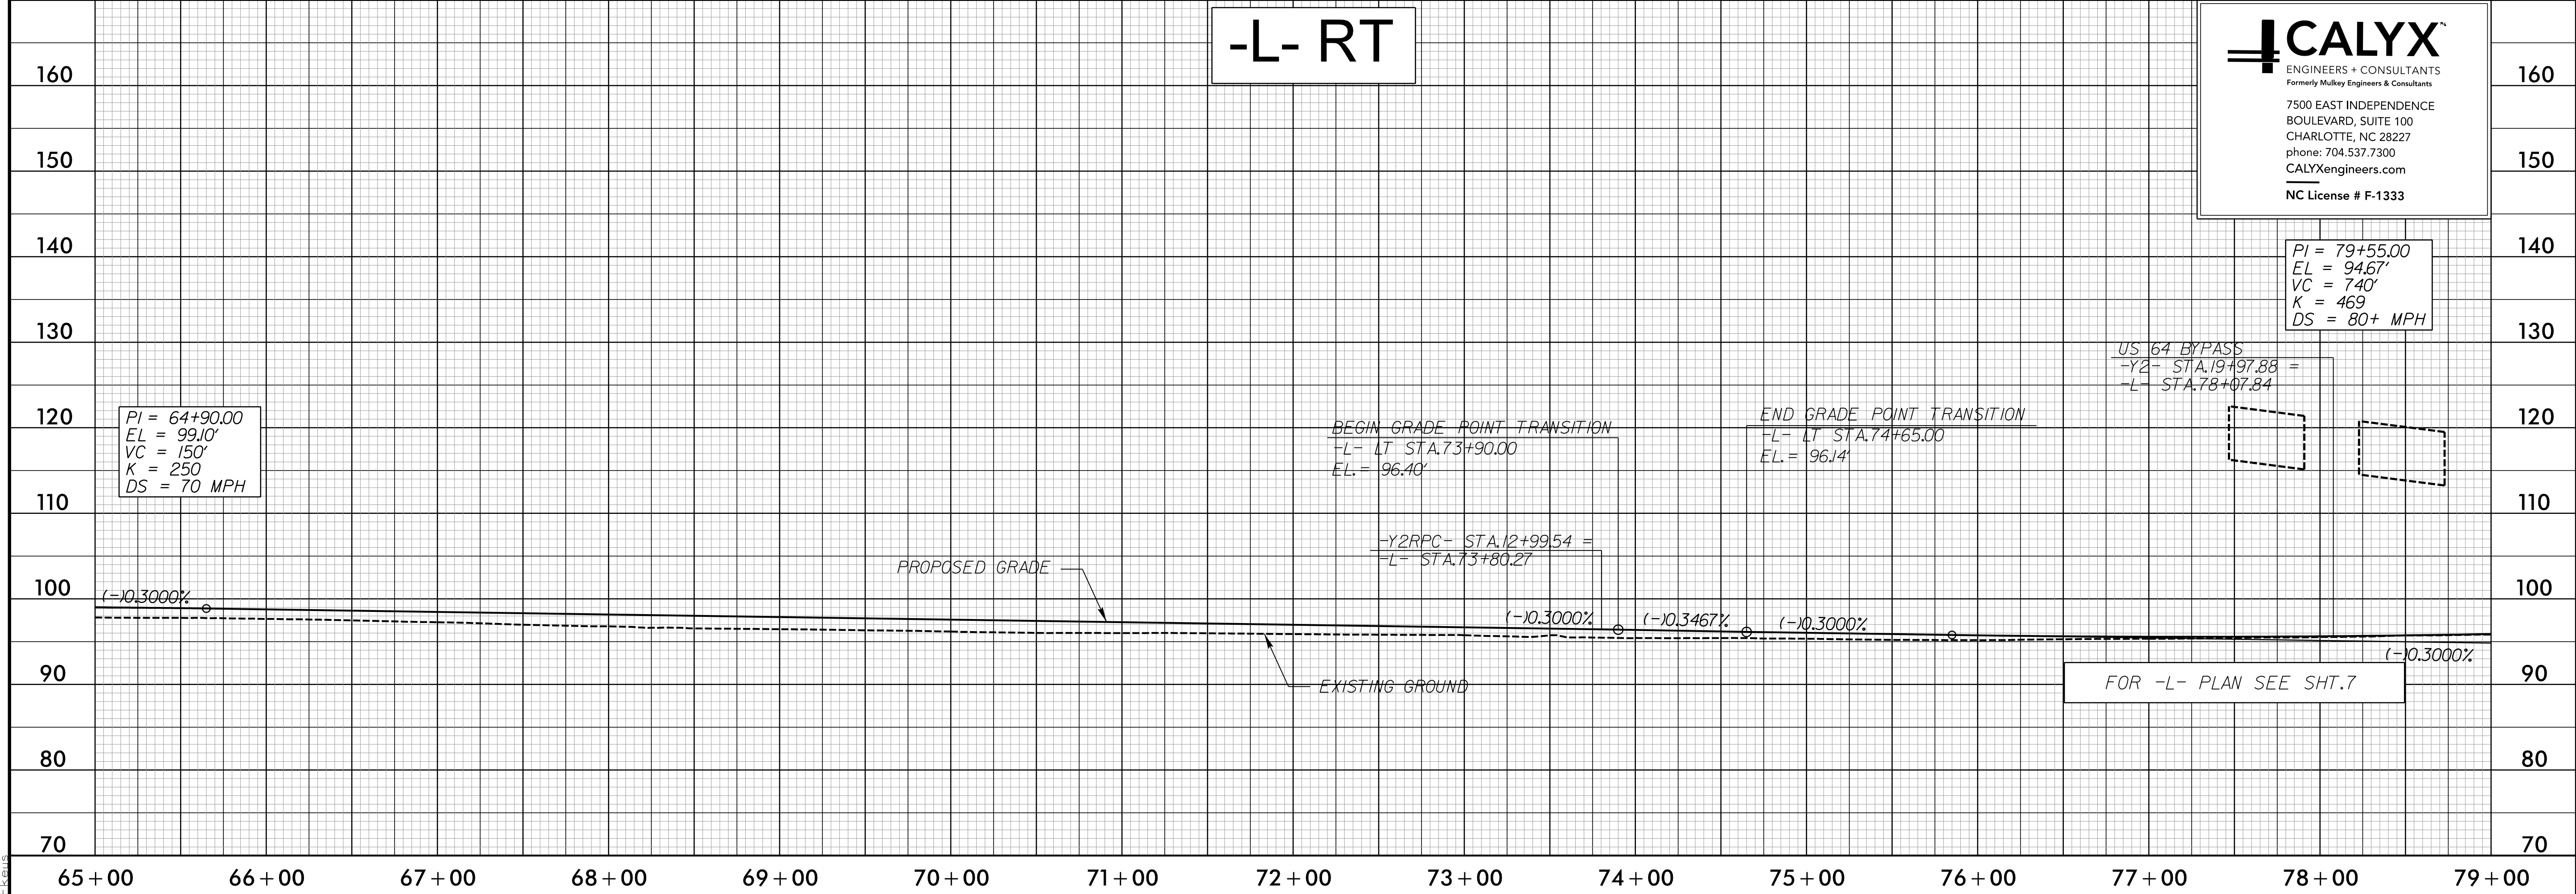
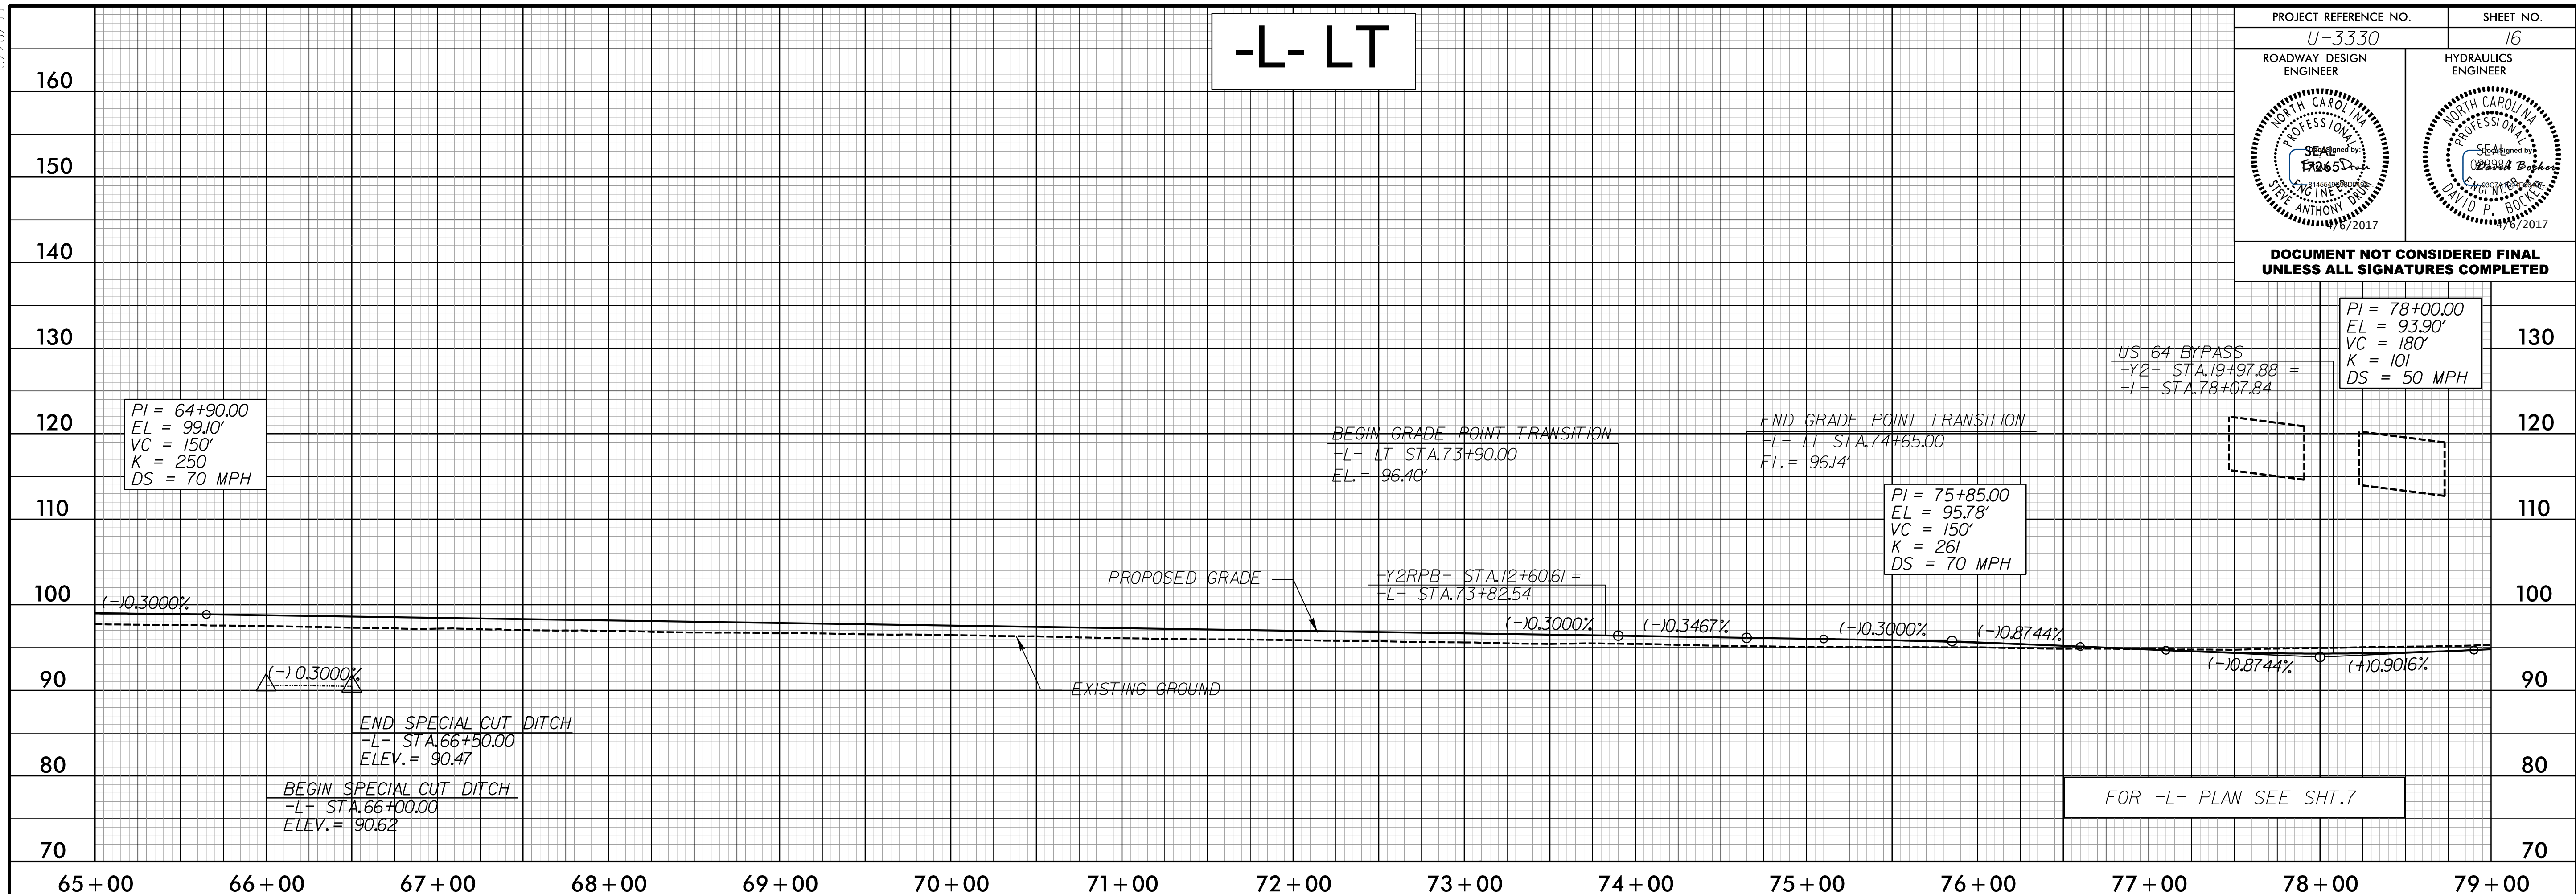


5/28/2017

PROJECT REFERENCE NO. U-3330	SHEET NO. 16
ROADWAY DESIGN ENGINEER 	HYDRAULICS ENGINEER 

DOCUMENT NOT CONSIDERED FINAL UNLESS ALL SIGNATURES COMPLETED



CALYX
ENGINEERS + CONSULTANTS
Formerly Mulkey Engineers & Consultants
7500 EAST INDEPENDENCE BOULEVARD, SUITE 100
CHARLOTTE, NC 28227
phone: 704.537.7300
CALYXengineers.com
NC License # F-1333

4/5/2017
C:\Users\rdoy\OneDrive\Projects\U3330\RDY_PSH_016.dgn